
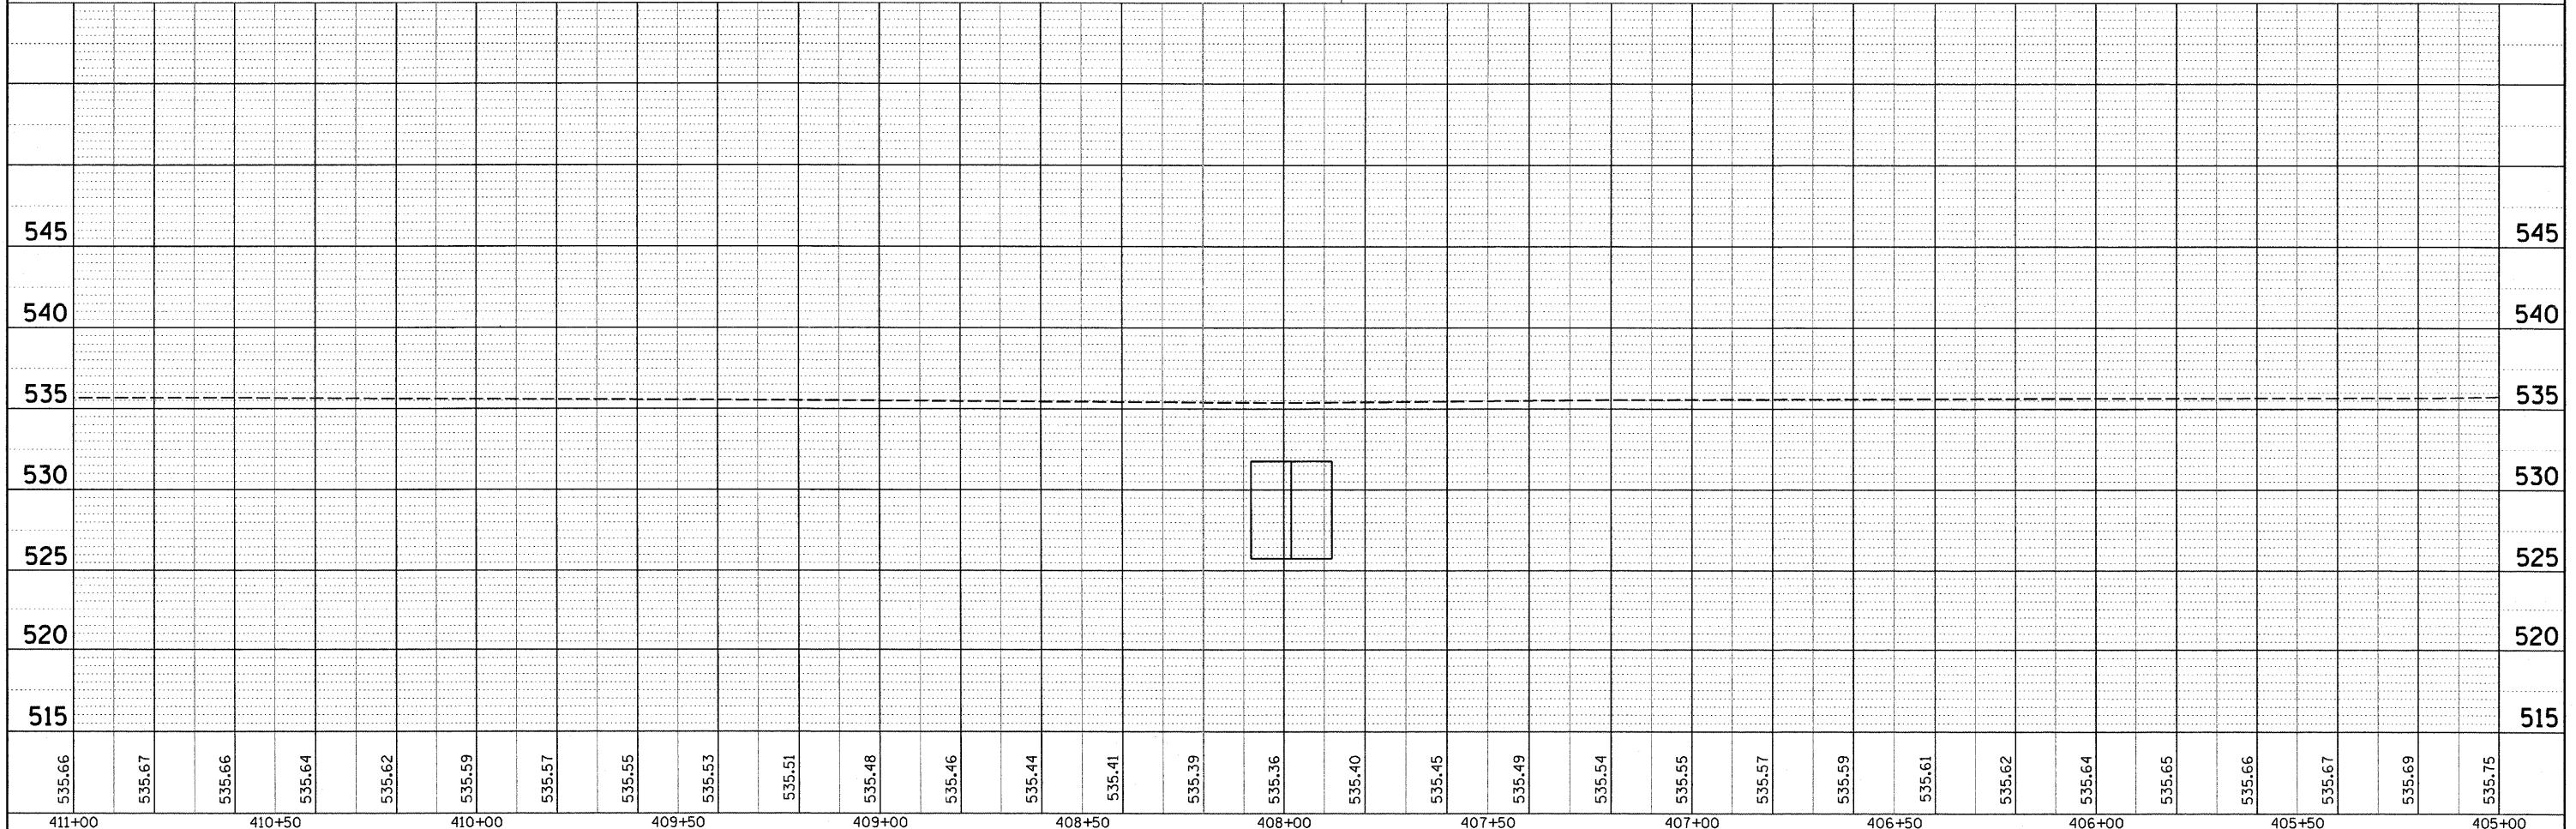


PLAN	DATE
BY	
SURVEYED	
PLOTTED	
ALIGNMENT CHECKED	
NOTED	
NOTE BOOK NO.	
CADD FILE NAME	

PROFILE	DATE
BY	
SURVEYED	
PLOTTED	
GRADES CHECKED	
NOTED	
NOTE BOOK NO.	
STRUCTURE NOTATIONS CHFD	

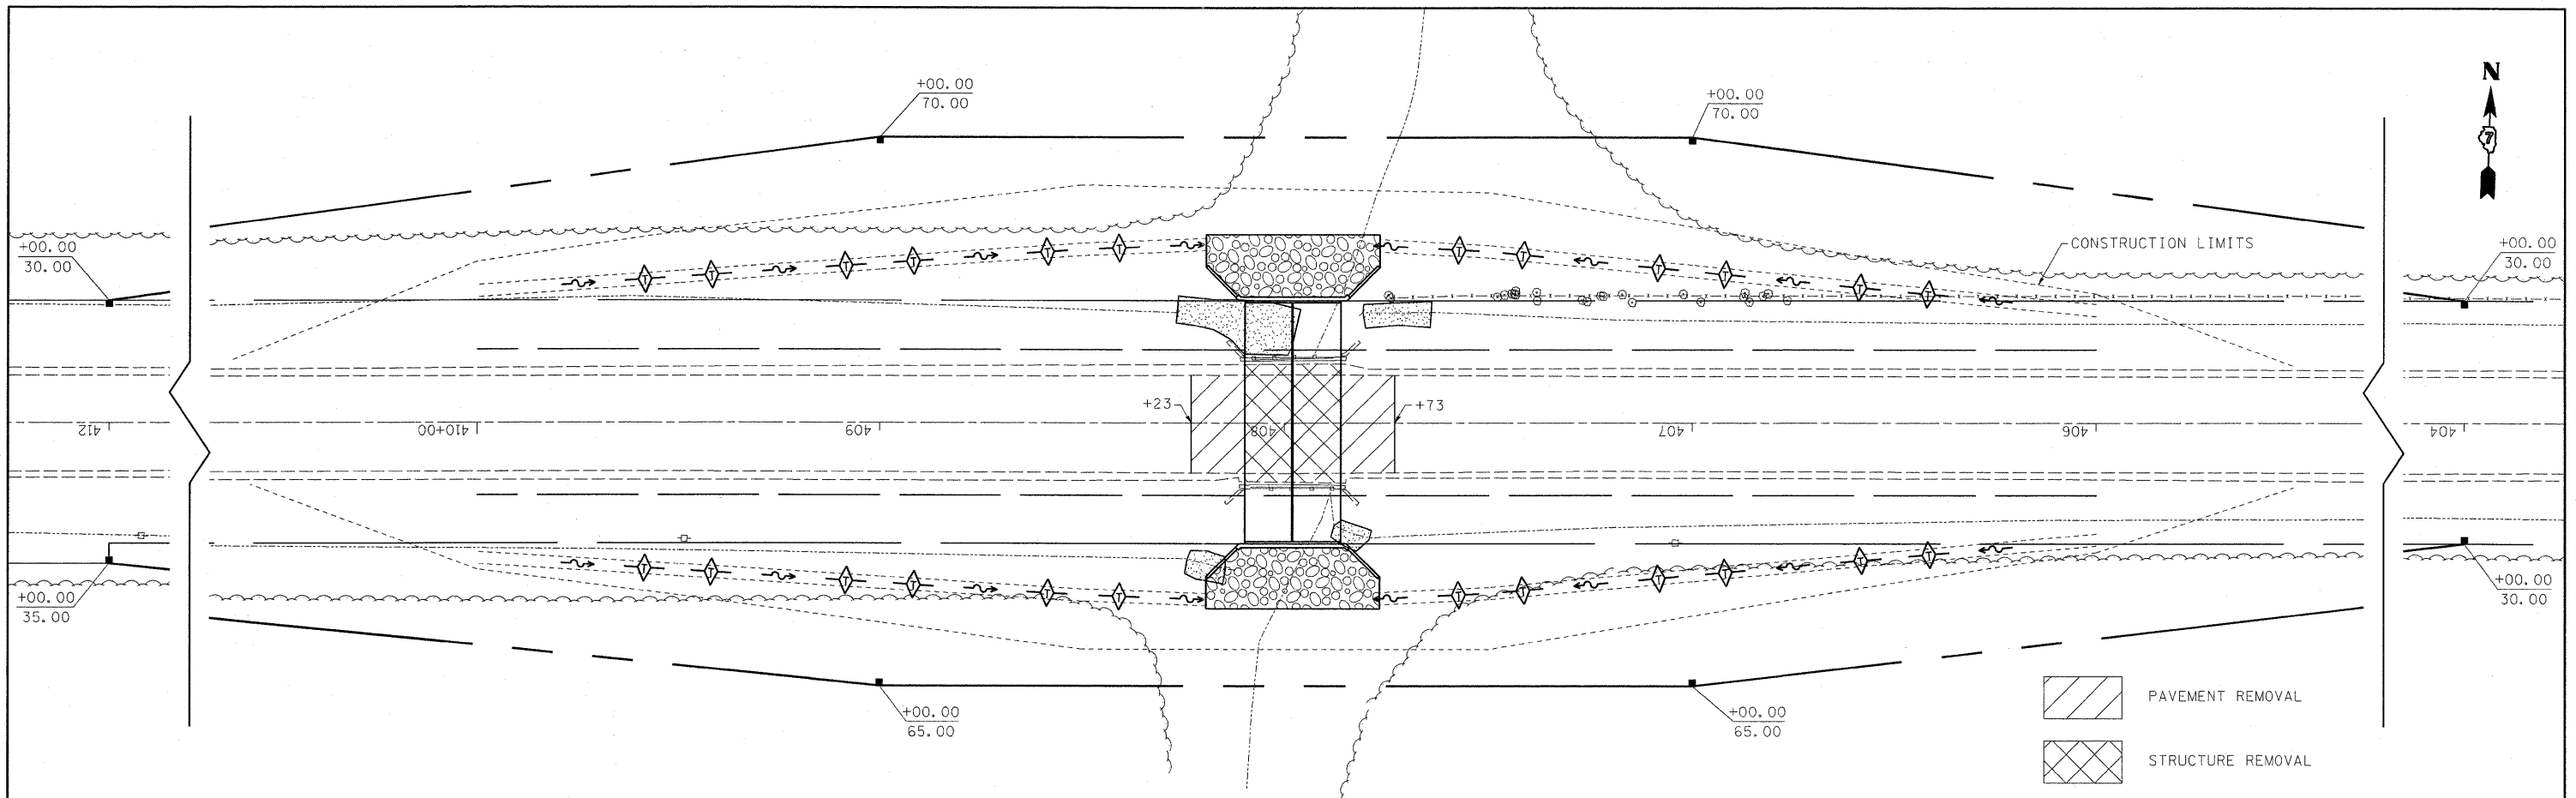

FILE NAME =	USER NAME = swartzw	DESIGNED -	REVISED -	STATE OF ILLINOIS DEPARTMENT OF TRANSPORTATION	PLAN & PROFILE NICKOLSON CREEK - S.N. 013-2012		F.A.S. RTE.	SECTION	COUNTY	TOTAL SHEETS	SHEET NO.
c:\pwork\pwork\swartzw\08121957\077411	shtr-profile.dgn	DRAWN -	REVISED -		2704	128-1(1)&128-1(2)	Clay	39	13		
PLOT SCALE = 28.0000' / IN.		CHECKED -	REVISED -		SCALE: 20		SHEET NO. 1 OF 1 SHEETS		CONTRACT NO. 74116		
PLOT DATE = 2/3/2011		DATE -	REVISED -		STA. TO STA.		ILLINOIS FED. AID PROJECT				