
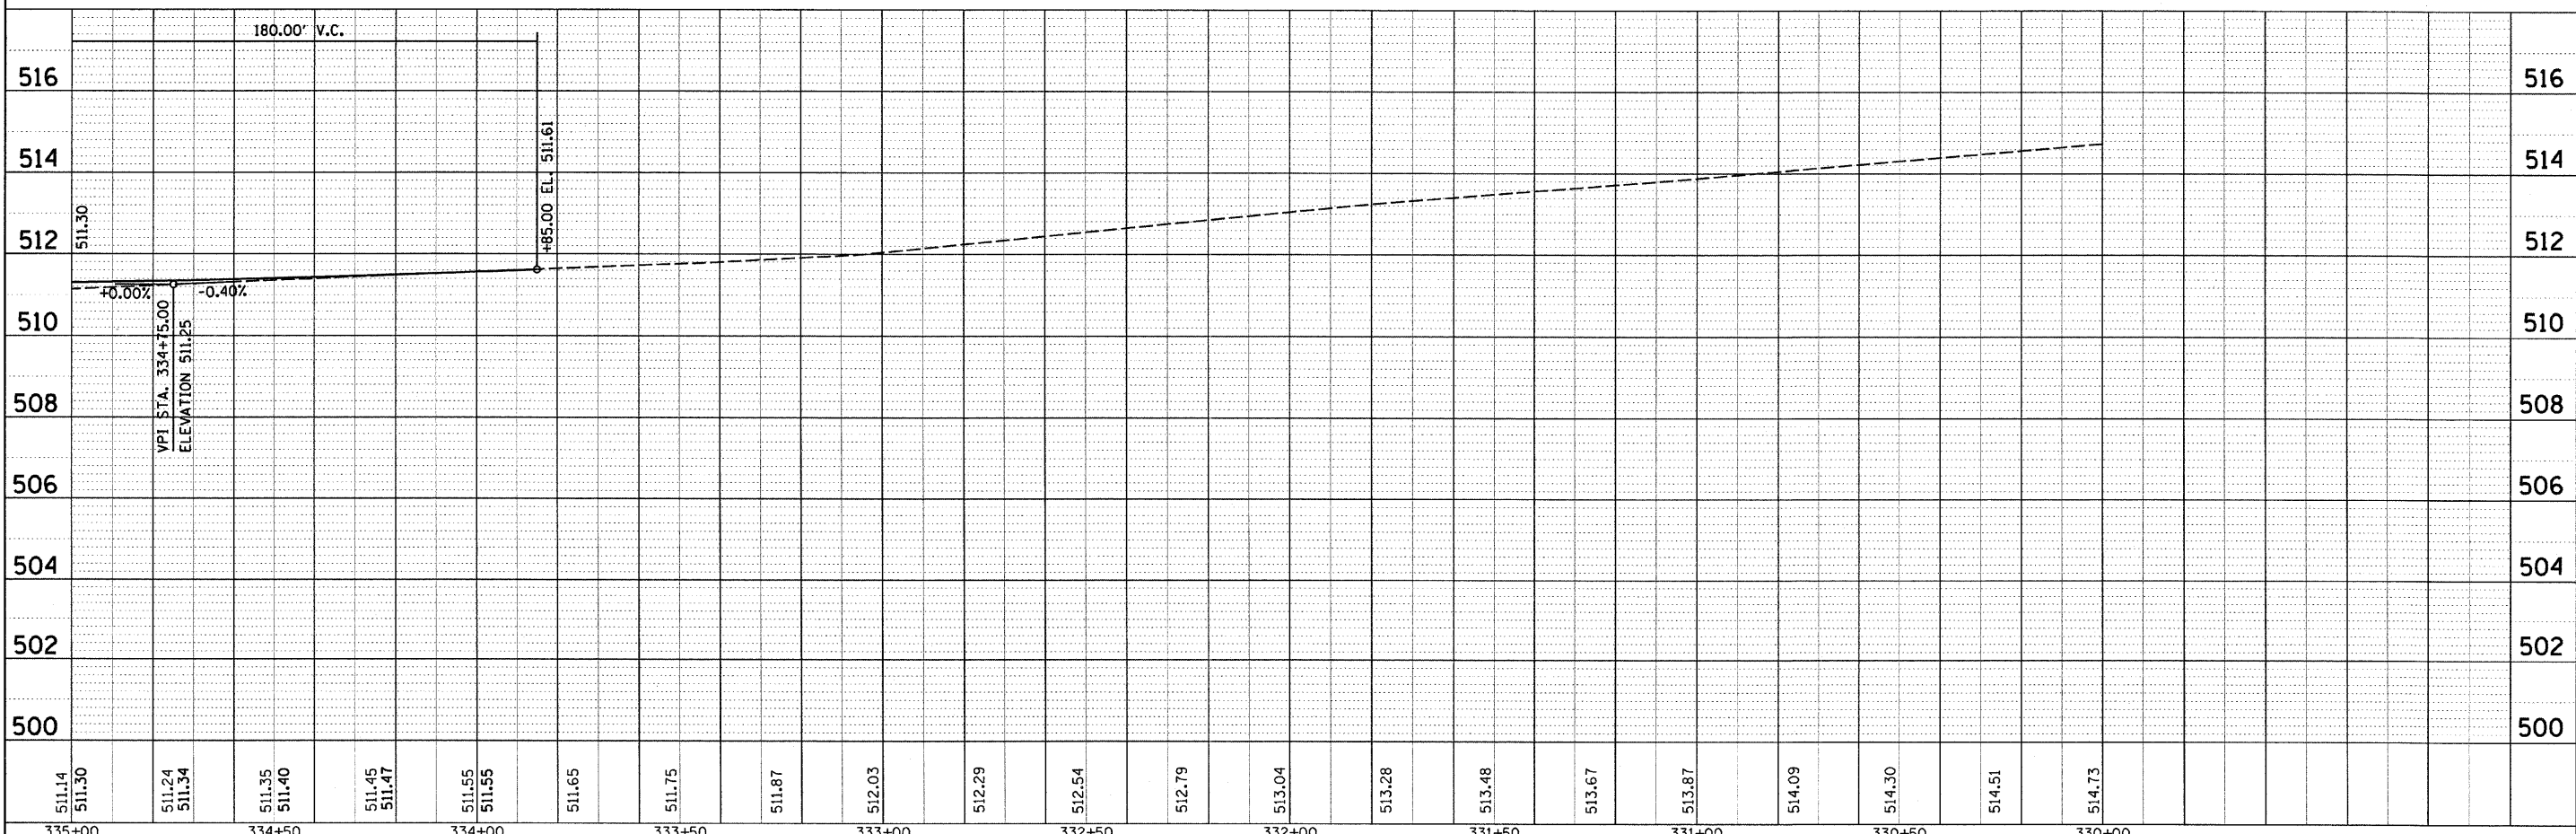


PLAN SURVEYED BY DATE
 ALIGNED CHECKED
 RT. OF WAY CHECKED
 NO. ROAD FILE NAME

PROFILE SURVEYED BY DATE
 GRADES CHECKED
 B.M. NOTED
 STRUCTURE NOTATIONS CIRCLED
 NO.

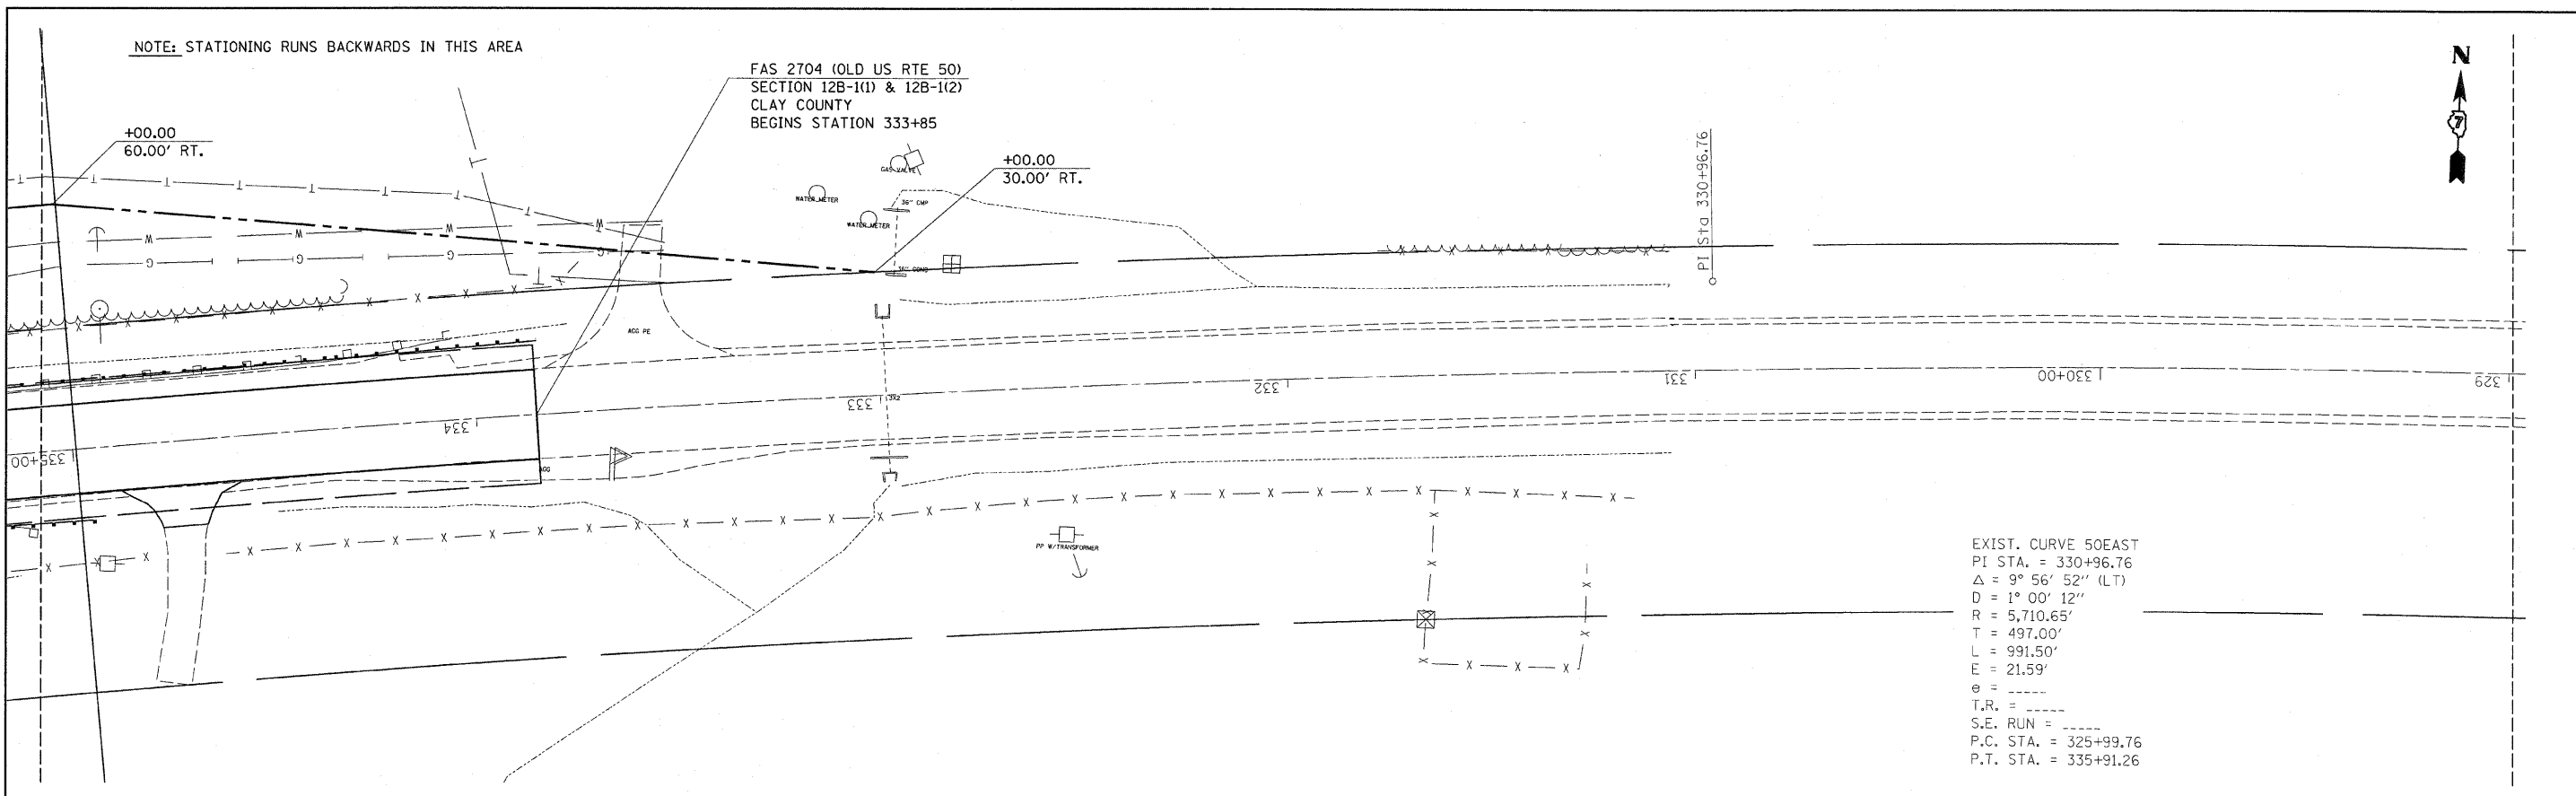

FILE NAME = c:\pwwork\pwwork\swartzr\ad0121944\d77411	USER NAME = swartzr	DESIGNED -	REVISED -	STATE OF ILLINOIS DEPARTMENT OF TRANSPORTATION	PLAN PROFILE		F.A.S. RTE. 2704	SECTION 12B-1(1) & 12B-1(2)	COUNTY CLAY	TOTAL SHEETS 39	SHEET NO. 15
sh-plantprof.dgn		DRAWN -	REVISED -		S.N. 013-2013 BRUSH CREEK		CONTRACT NO. 74116		ILLINOIS FED. AID PROJECT		
PLOT SCALE = 20.0000' / IN.		CHECKED -	REVISED -		SCALE: 20	SHEET NO. 2 OF 2 SHEETS	STA. 329+00	TO STA. 335+00			
PLOT DATE = 2/3/2011		DATE -	REVISED -								