


DATE	
BY	
ORIGINAL SURVEY	
NOTE BOOK NO.	
AREAS CHECKED	

DATE	
BY	
ORIGINAL SURVEY	
NOTE BOOK NO.	
AREAS CHECKED	

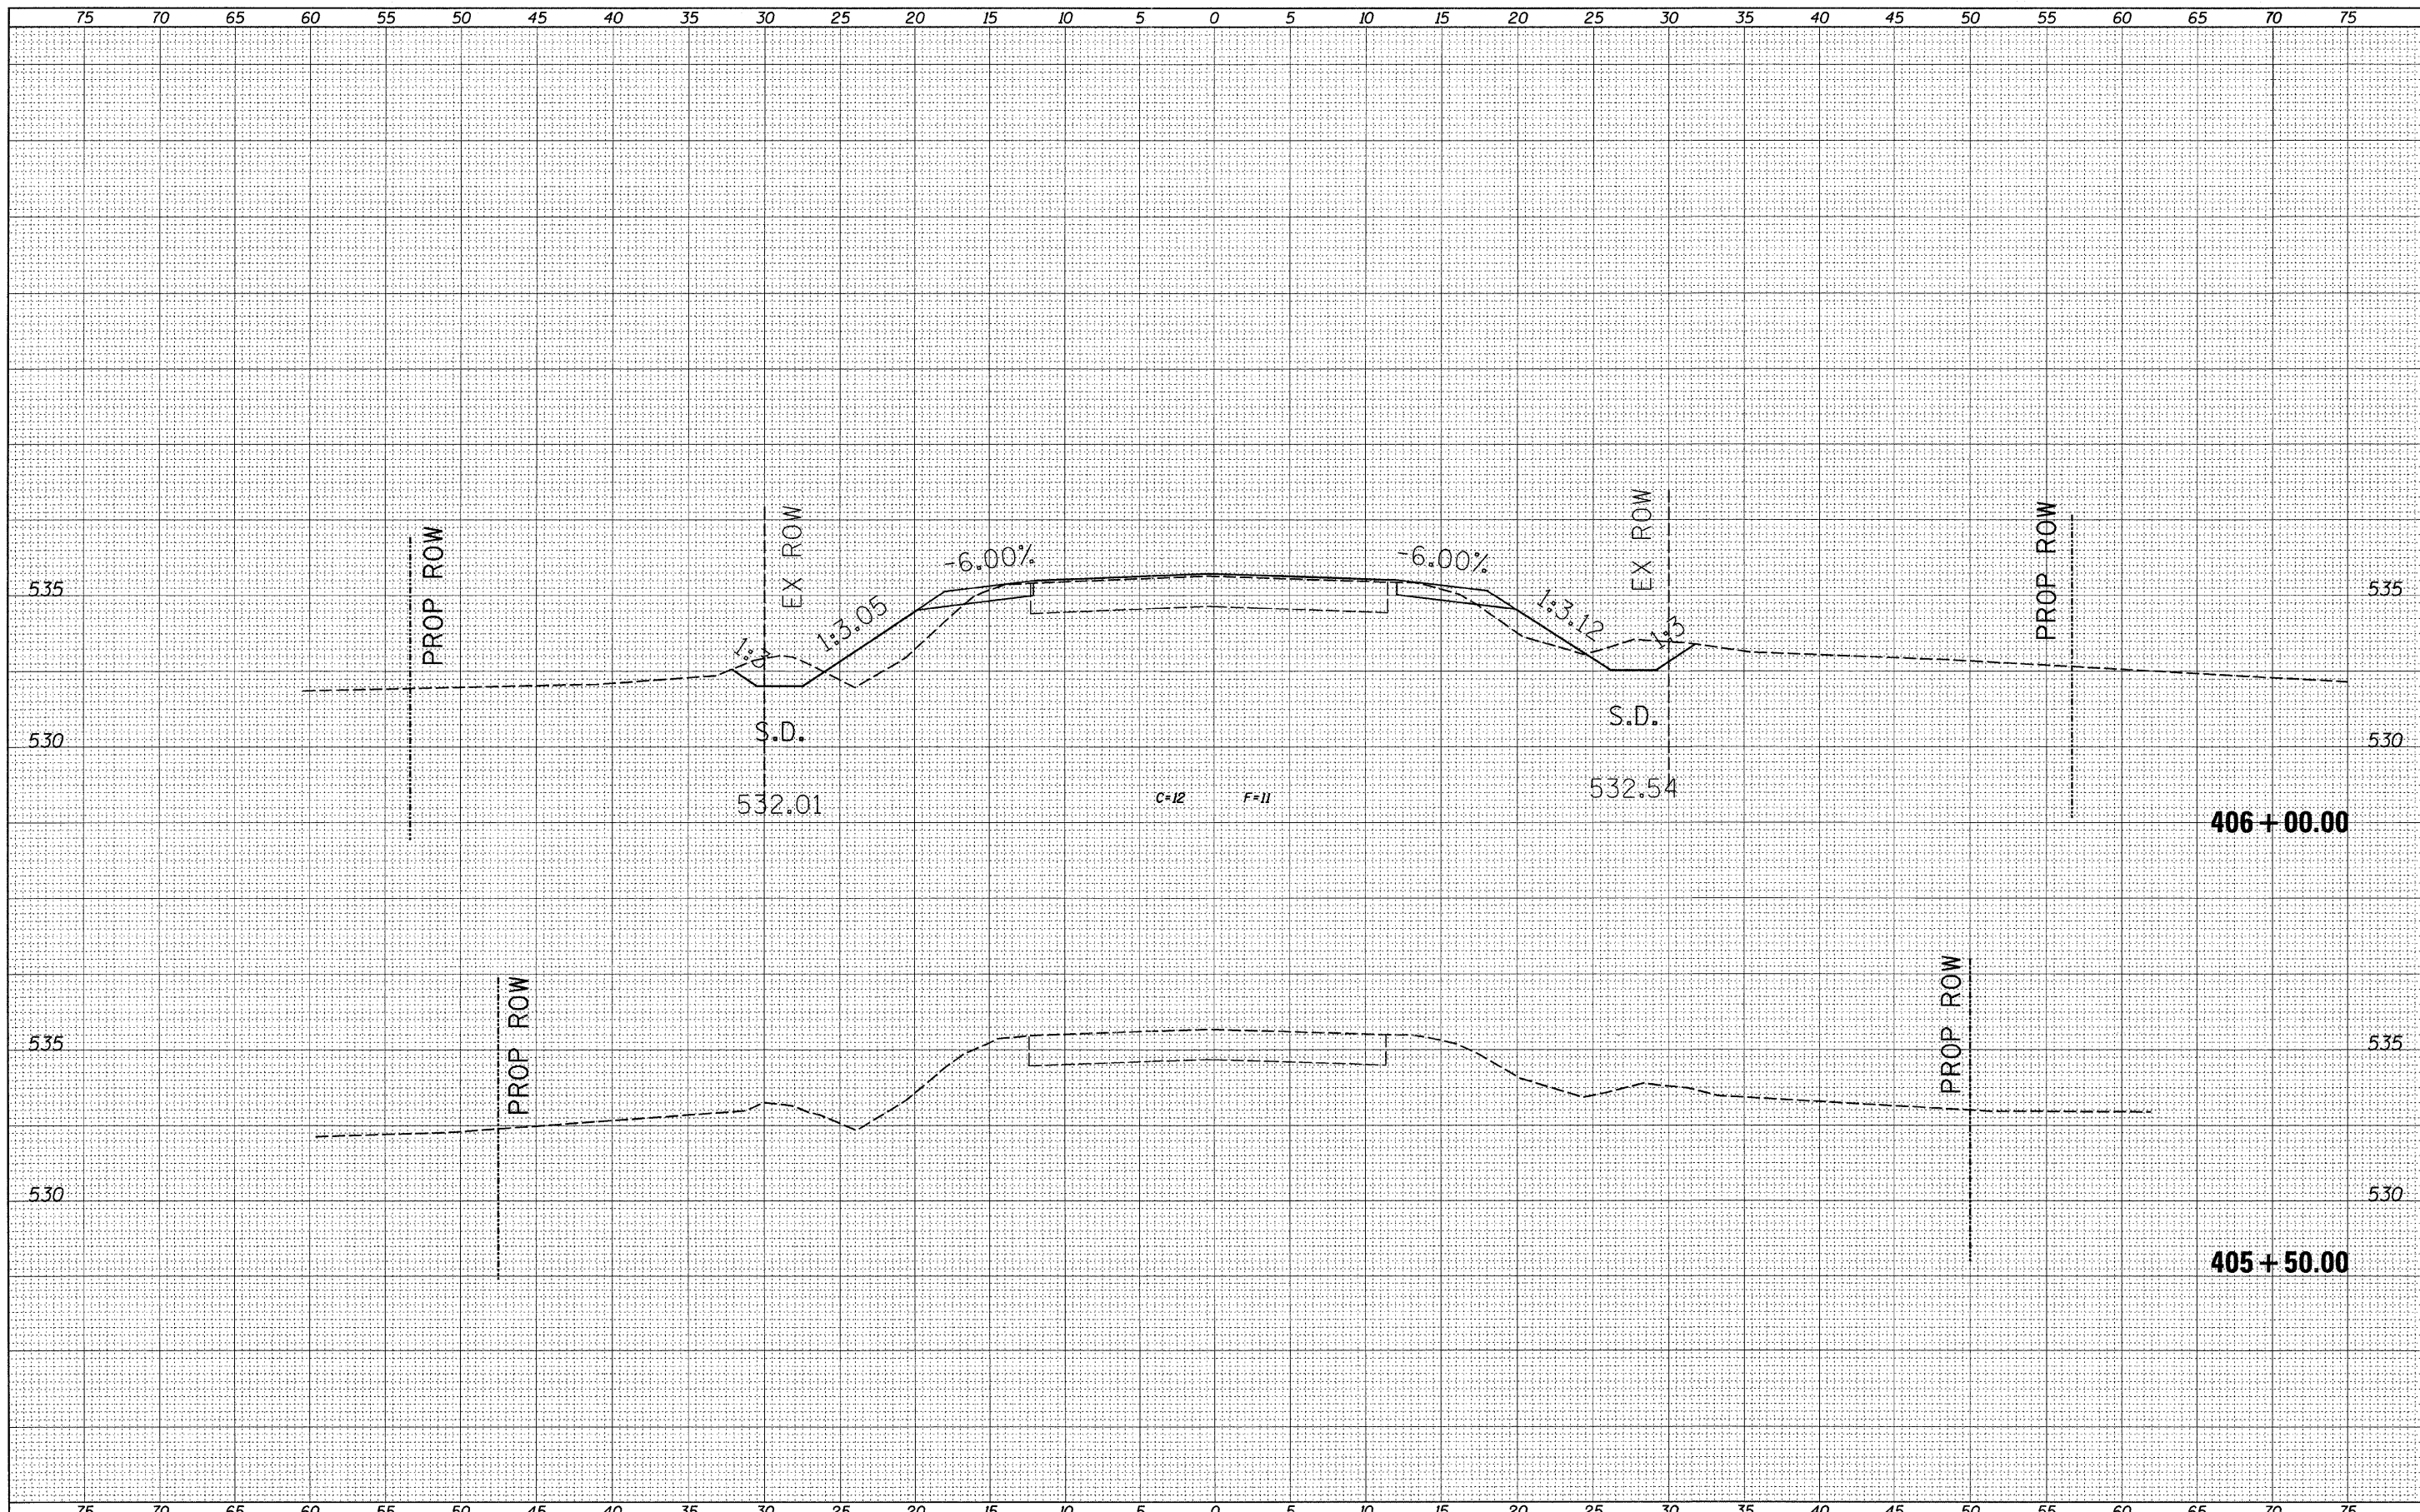

FILE NAME =
 c:\pwork\p1dot\swartzru\dms37456\0774116-shd

USER NAME = swartzru
 xshhdgn
 PLOT SCALE = 5.0000' / IN.
 PLOT DATE = 2/3/2011

DESIGNED -
 DRAWN -
 CHECKED -
 DATE -

REVISED -
 REVISED -
 REVISED -
 REVISED -

STATE OF ILLINOIS
 DEPARTMENT OF TRANSPORTATION

CROSS SECTIONS S.N. 013-2012 NICKOLSON CREEK

SCALE: 5 SHEET NO. 1 OF 6 SHEETS STA. 405+50.00 TO STA. 406+00.00

F.A.S. RTE.	SECTION	COUNTY	TOTAL SHEETS	SHEET NO.
2704	12B-1(1) & 12B-1(2)	CLAY	39	30
			CONTRACT NO. 74116	
ILLINOIS FED. AID PROJECT				