


DATE	
BY	
ORIGINAL SURVEYED	
SURVEY PLOTTED	
NOTE BOOK	
NO.	
AREAS CHECKED	

DATE	
BY	
ORIGINAL SURVEYED	
SURVEY PLOTTED	
NOTE BOOK	
NO.	
AREAS CHECKED	

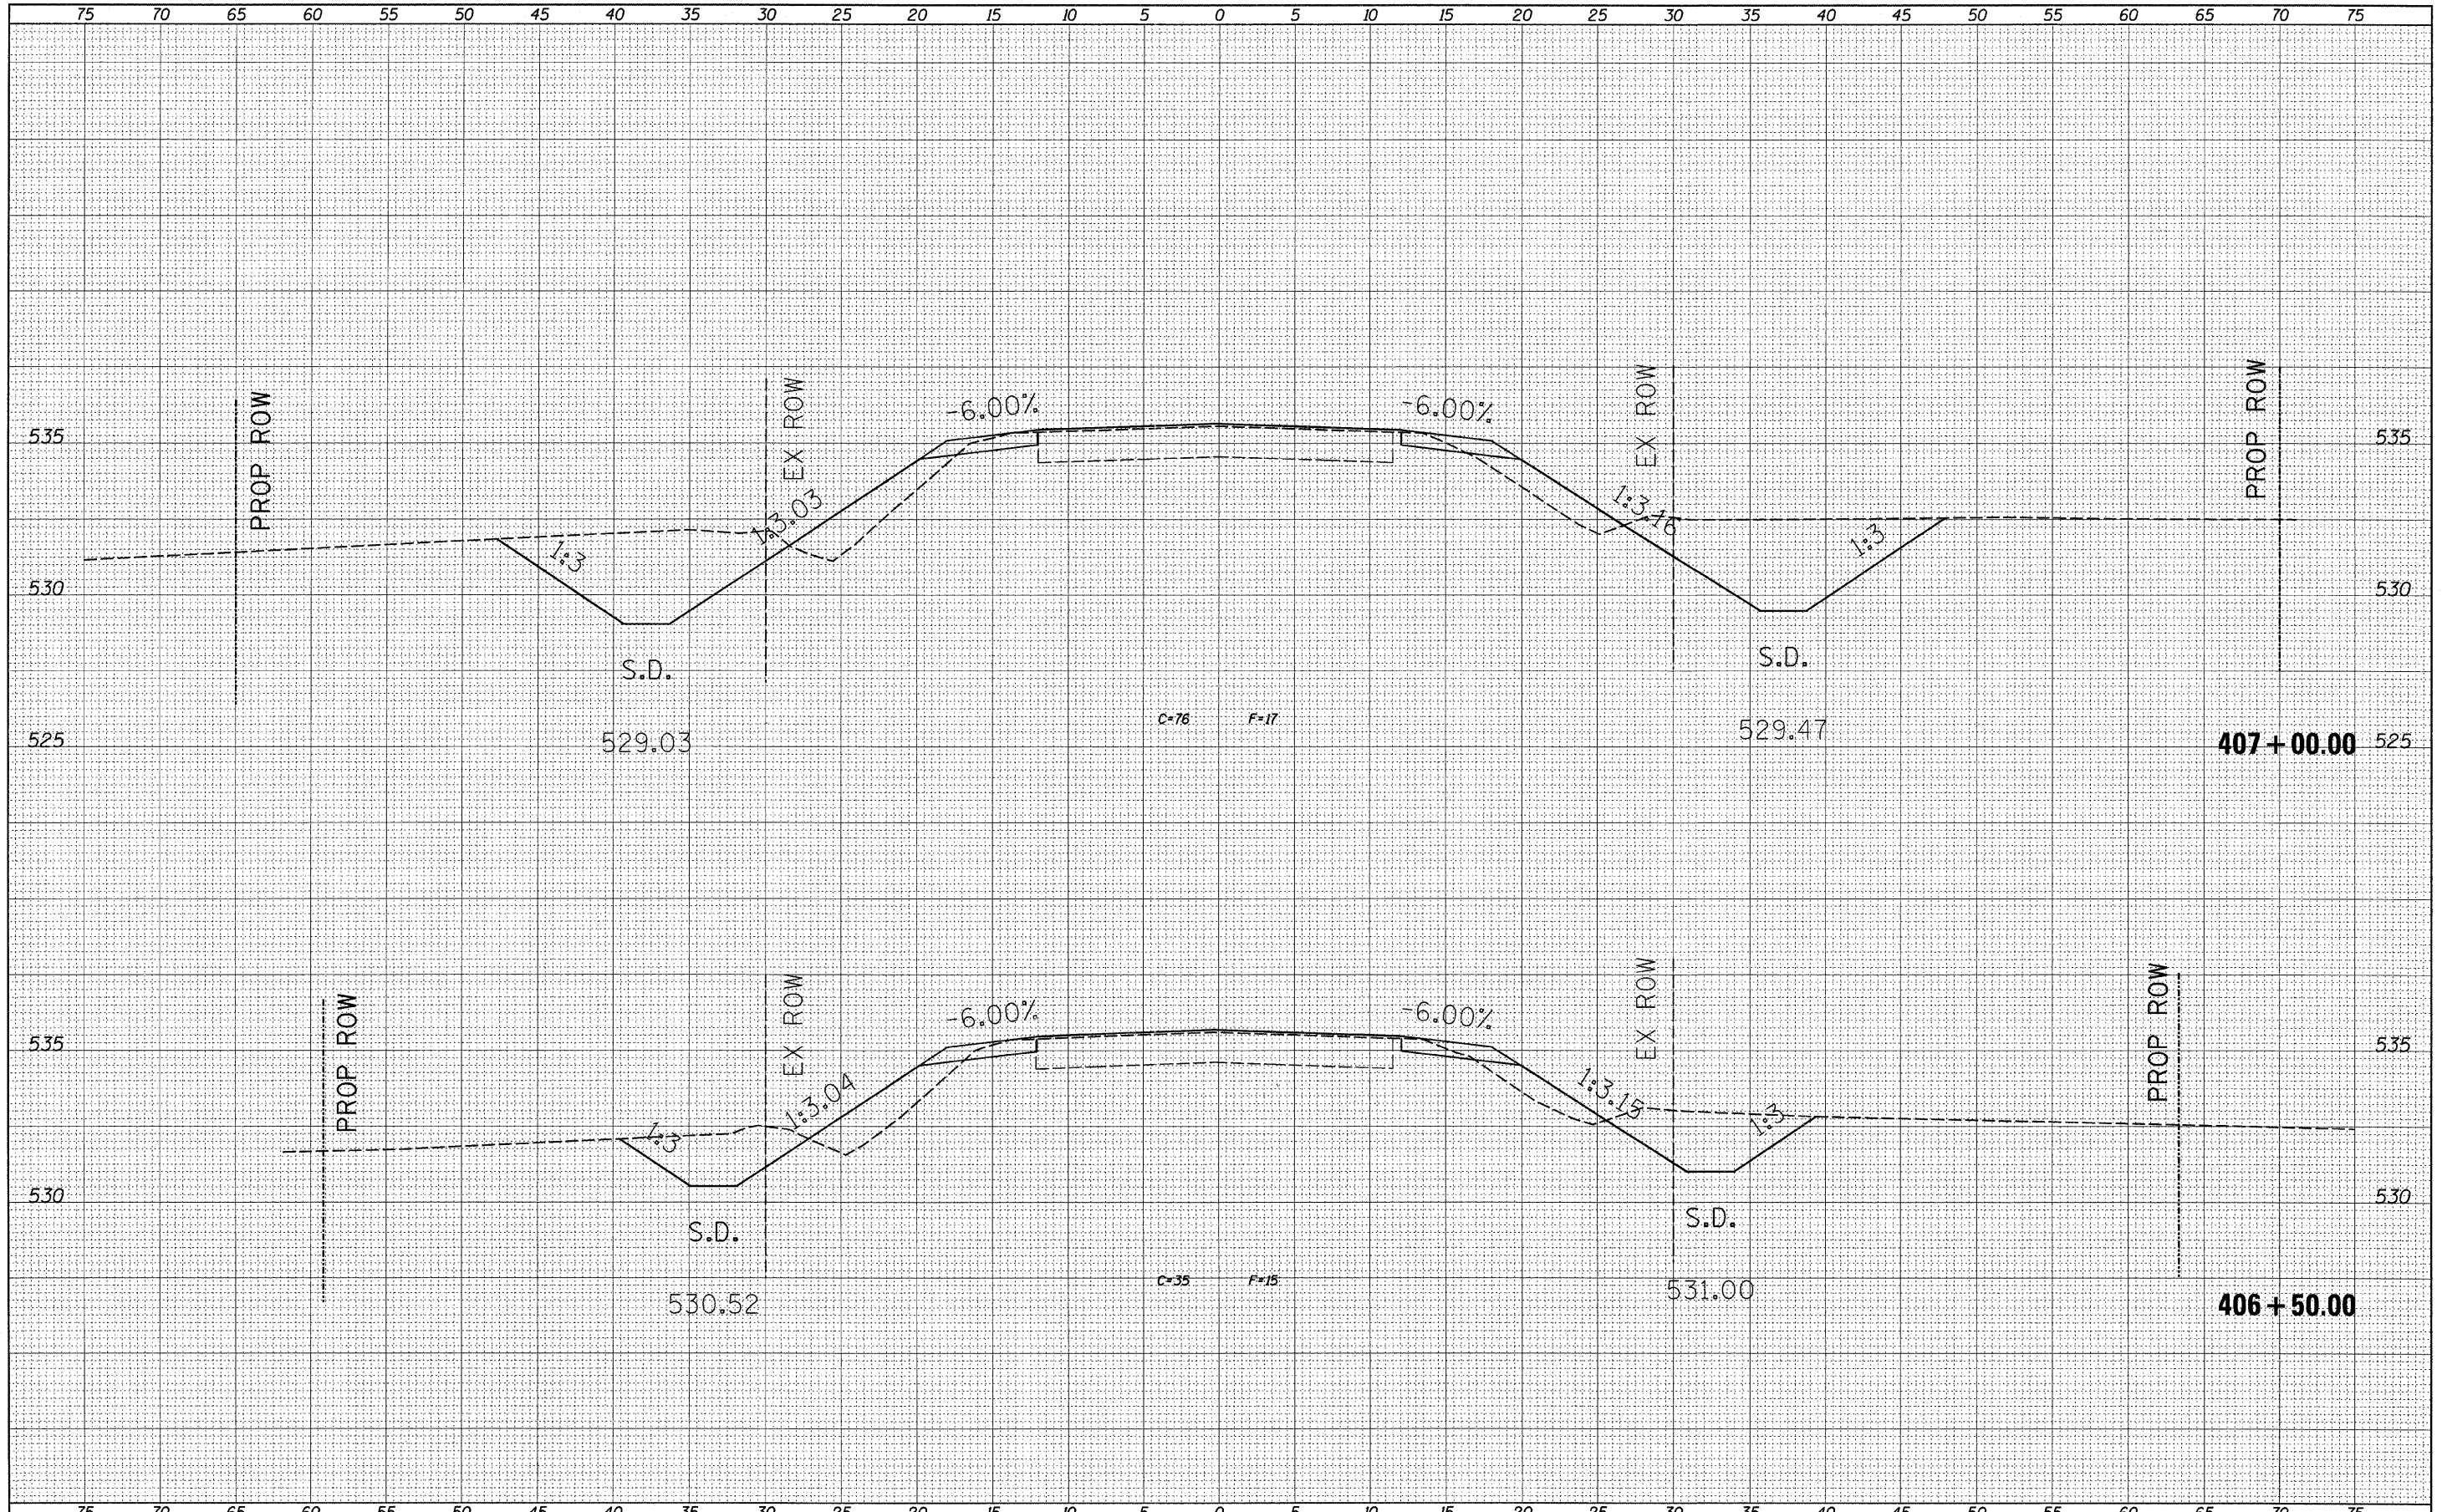

FILE NAME =
 c:\p\work\p\dot\swartzr\dm37456\0774116-sh

USER NAME = swartzr
 xssthdgn
 PLOT SCALE = 5.0000' / IN.
 PLOT DATE = 2/3/2011

DESIGNED -
 DRAWN -
 CHECKED -
 DATE -

REVISED -
 REVISED -
 REVISED -
 REVISED -

**STATE OF ILLINOIS
 DEPARTMENT OF TRANSPORTATION**

CROSS SECTIONS S.N. 013-2012 NICKOLSON CREEK

SCALE: 5 SHEET NO. 2 OF 6 SHEETS STA. 406+50.00 TO STA. 407+00.00

F.A.S. RTE.	SECTION	COUNTY	TOTAL SHEETS	SHEET NO.
2704	128-1(1) & 128-1(2)	CLAY	39	31
			CONTRACT NO. 74116	
ILLINOIS FED. AID PROJECT				