


DATE	
FINAL SURVEY	
SURVEYED	
PLOTTED	
TEMPLATE	
NOTE BOOK	
NO.	
AREAS CHECKED	

DATE	
ORIGINAL SURVEY	
SURVEYED	
PLOTTED	
TEMPLATE	
NOTE BOOK	
NO.	
AREAS CHECKED	

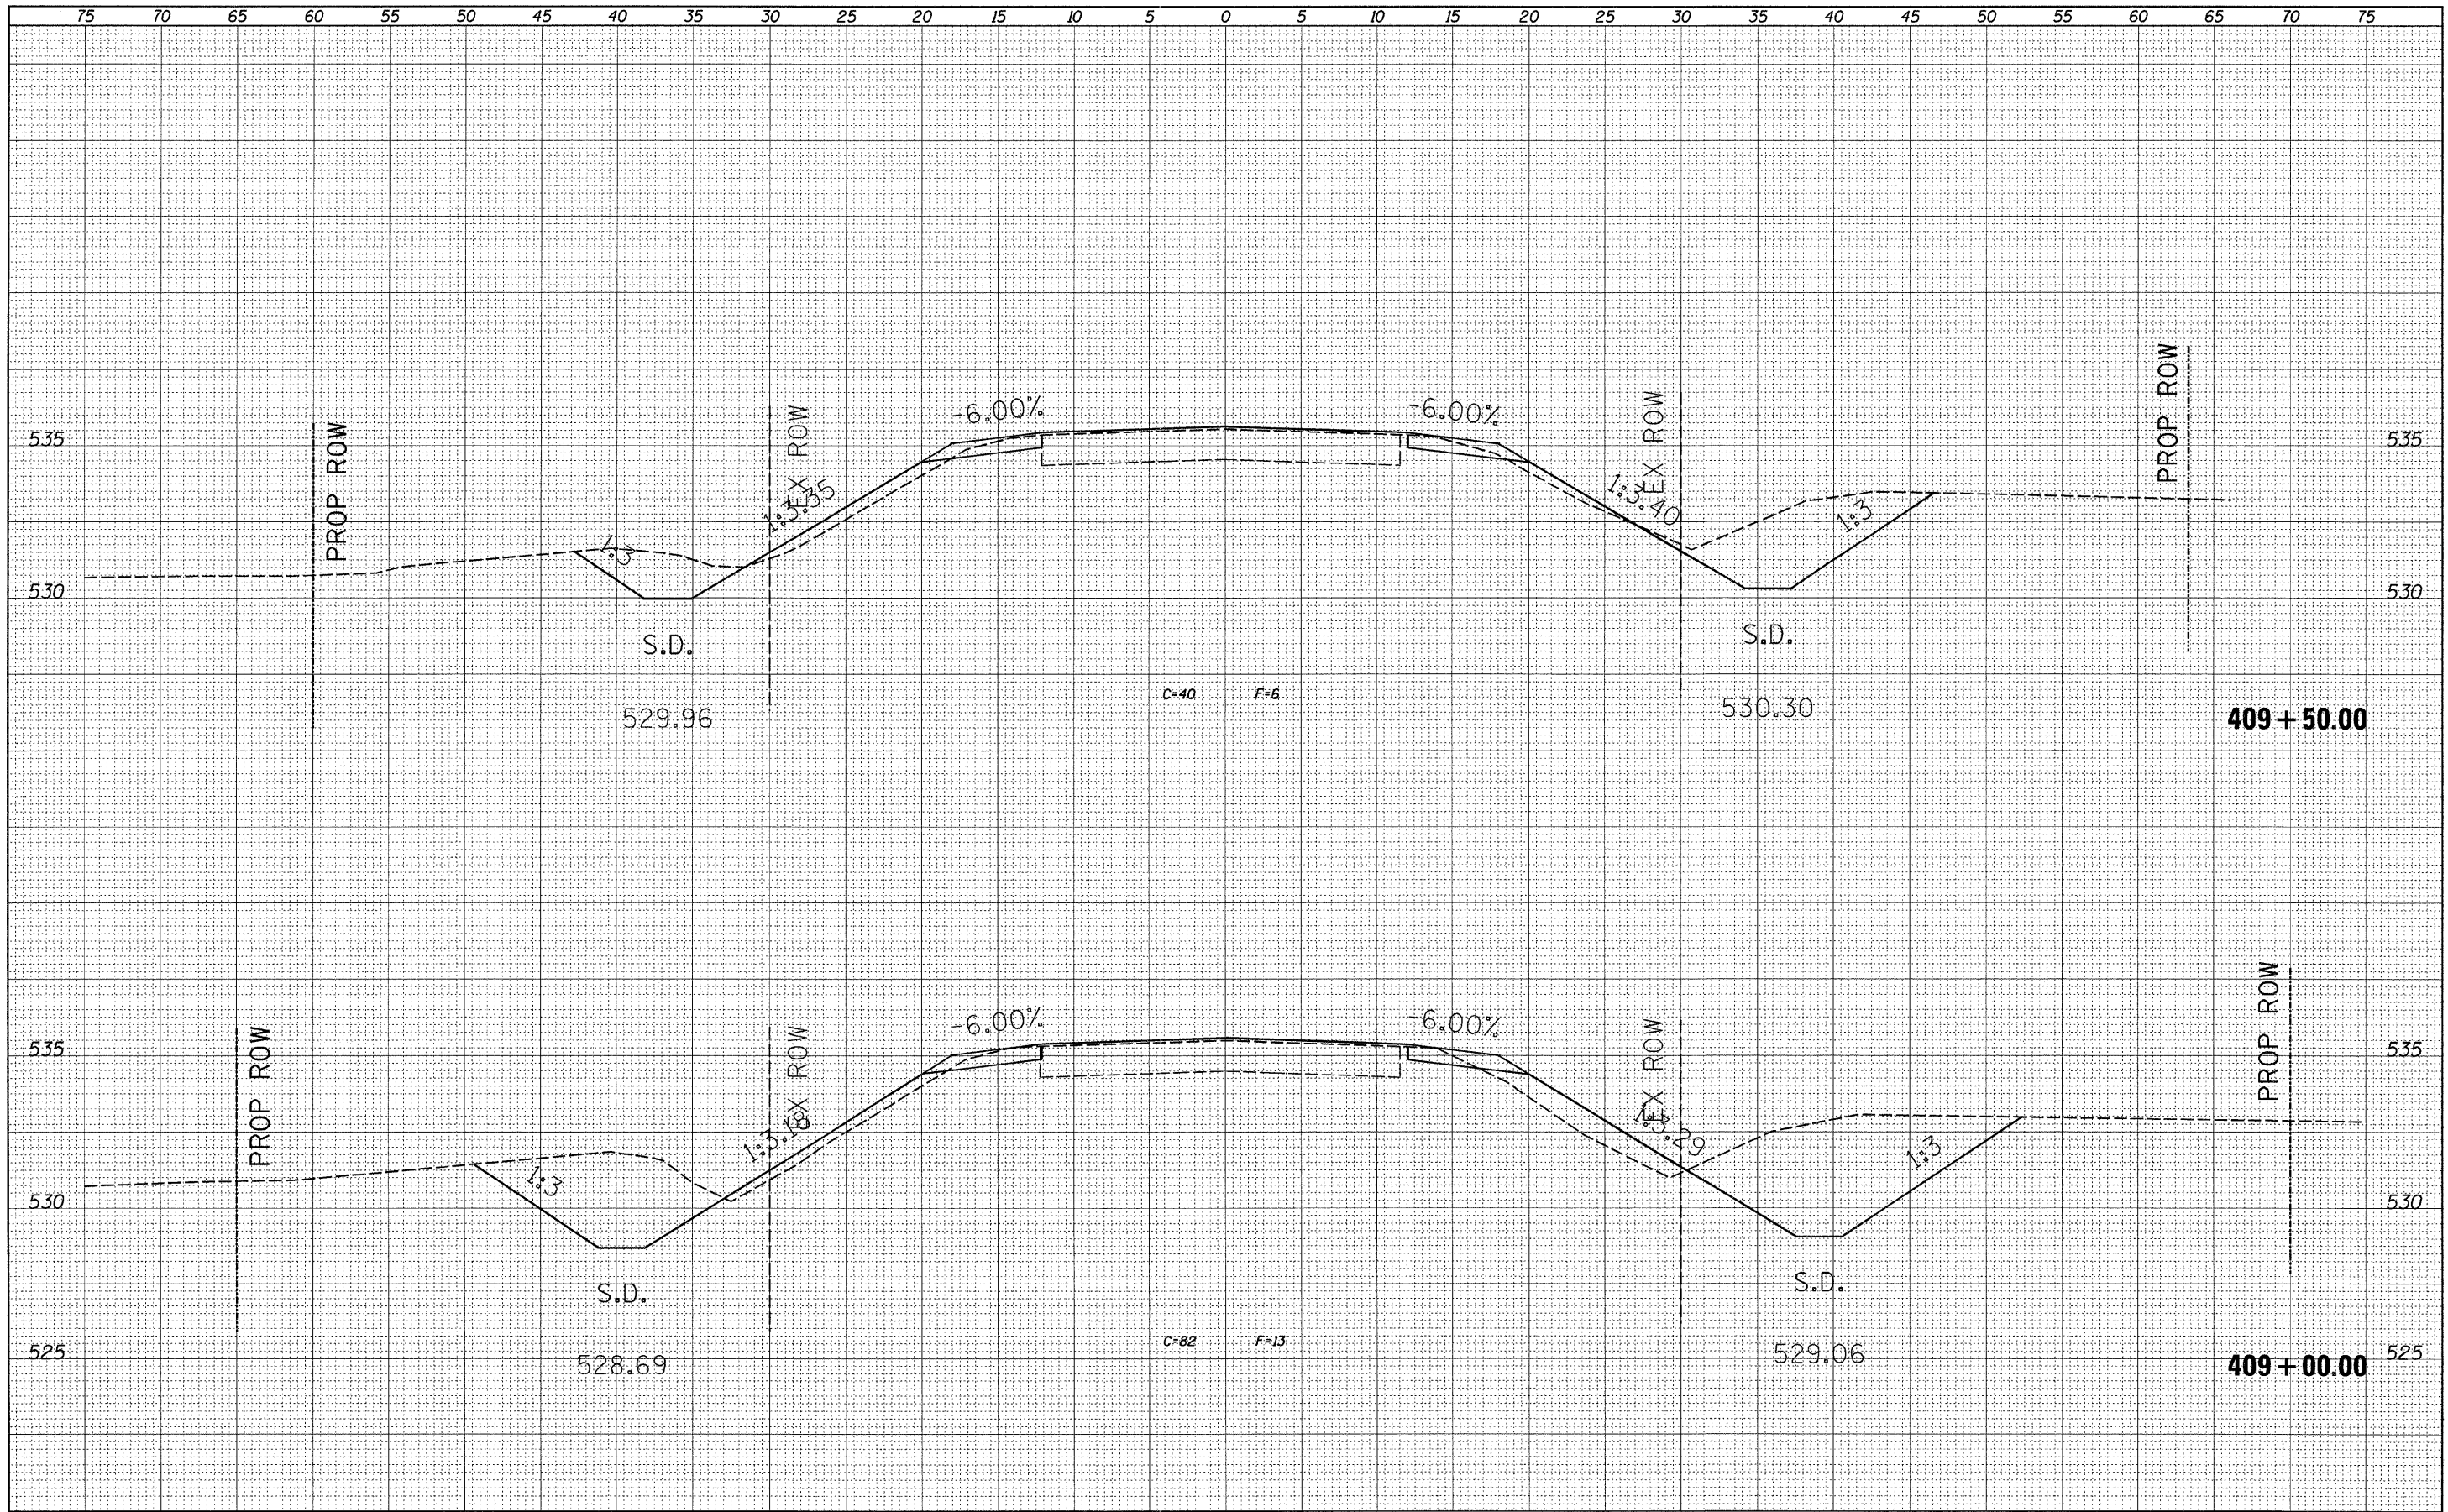

FILE NAME =
 c:\pwwork\pwwork\swartz\dwg\37456\0774116-shd

USER NAME = swartz
 xshldgn
 PLOT SCALE = 5.0000' / IN.
 PLOT DATE = 2/3/2011

DESIGNED -
 DRAWN -
 CHECKED -
 DATE -

REVISED -
 REVISED -
 REVISED -
 REVISED -

**STATE OF ILLINOIS
 DEPARTMENT OF TRANSPORTATION**

CROSS SECTIONS S.N. 013-2012 NICKOLSON CREEK

SCALE: 5 SHEET NO. 5 OF 6 SHEETS STA. 409+00.00 TO STA. 409+50.00

F.A.S. RTE.	SECTION	COUNTY	TOTAL SHEETS	SHEET NO.
2704	128-1(1) & 128-1(2)	CLAY	39	34
			CONTRACT NO. 74116	
ILLINOIS FED. AID PROJECT				