


DATE	
BY	
ORIGINAL SURVEY	
PLOTTED	
NOTE BOOK	
AREAS CHECKED	
NO.	

DATE	
BY	
ORIGINAL SURVEY	
PLOTTED	
NOTE BOOK	
AREAS CHECKED	
NO.	

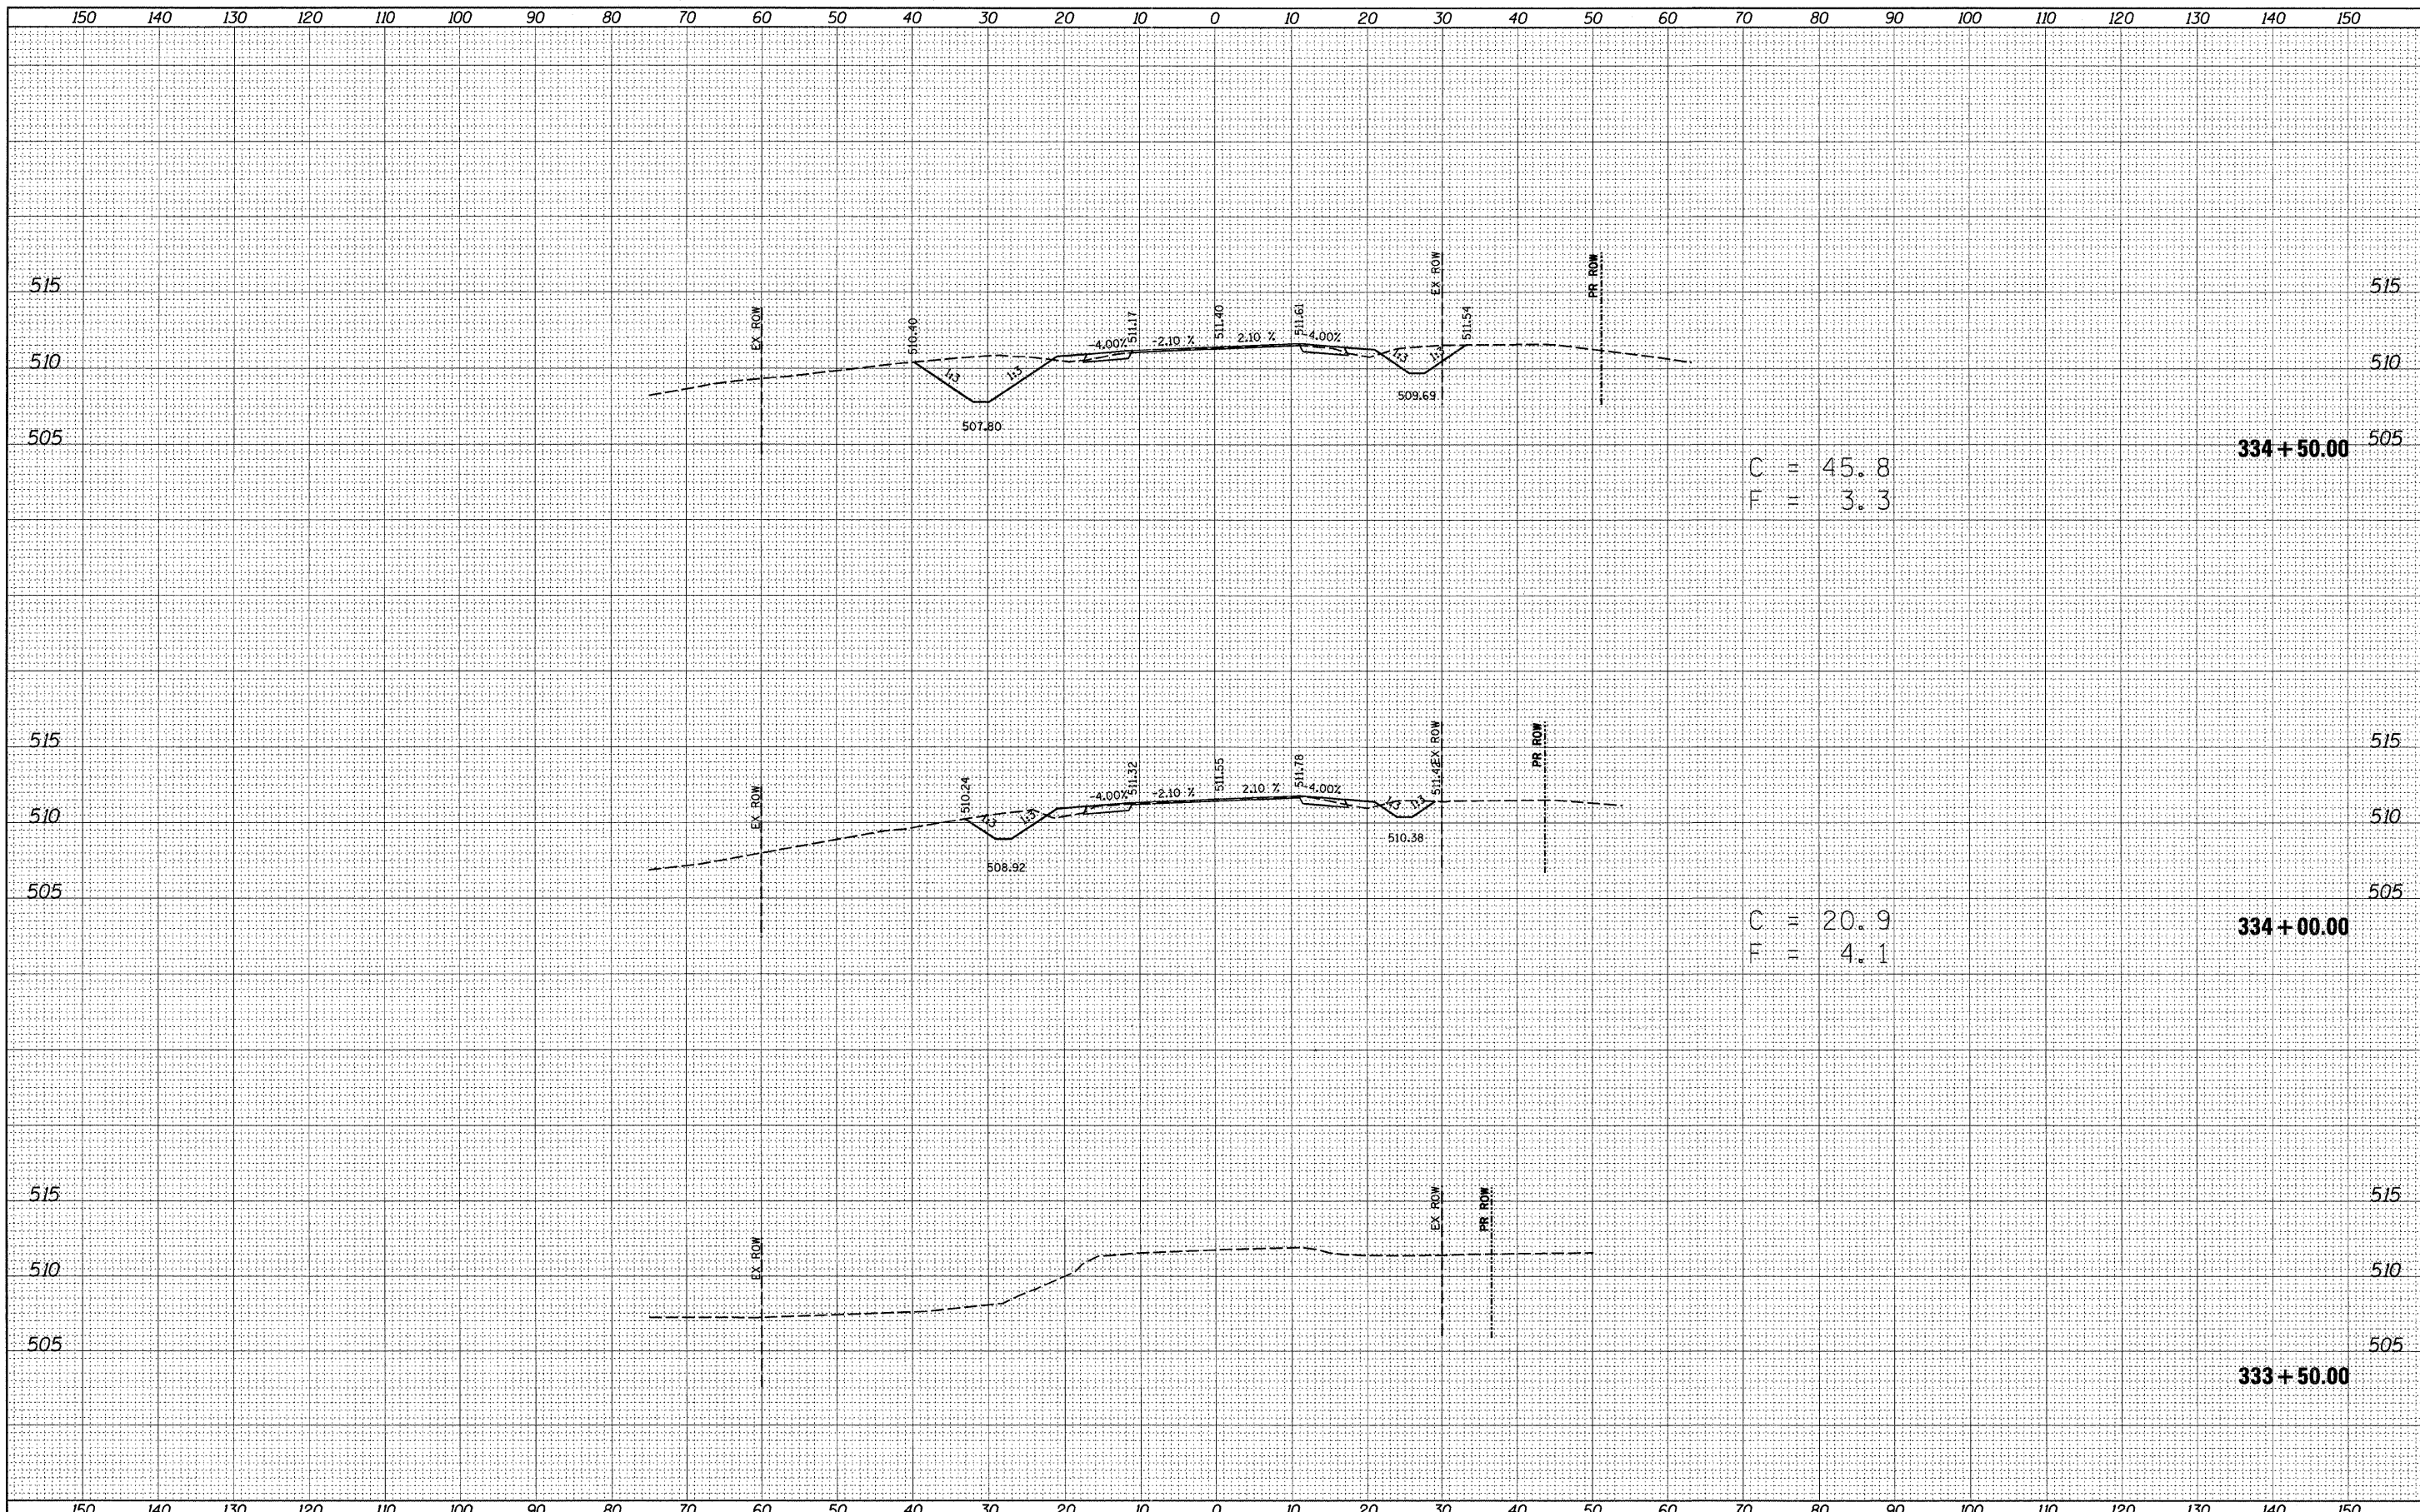

FILE NAME =	USER NAME = swartzw	DESIGNED -	REVISED -	STATE OF ILLINOIS DEPARTMENT OF TRANSPORTATION	CROSS SECTIONS S.N. 013-2013 BRUSH CREEK		F.A.S. RTE.	SECTION	COUNTY	TOTAL SHEETS	SHEET NO.	
o:\pr_work\psidot\swartzw\dms72717\0774114-sh	xsht.dgn	DRAWN -	REVISED -		SCALE: 10	SHEET NO. 1 OF 4 SHEETS	STA. 333+50.00 TO STA. 334+50.00	2704	12B-1(1) & 12B-1(2)	CLAY	39	36
PLOT SCALE = 10.0000' / IN.		CHECKED -	REVISED -		CONTRACT NO. 74116							
PLOT DATE = 2/3/2011		DATE -	REVISED -		ILLINOIS FED. AID PROJECT							