


DATE	
FINAL SURVEY	
PLOTTED	
NOTE BOOK	
AREAS CHECKED	
NO.	

DATE	
ORIGINAL SURVEY	
PLOTTED	
NOTE BOOK	
AREAS CHECKED	
NO.	

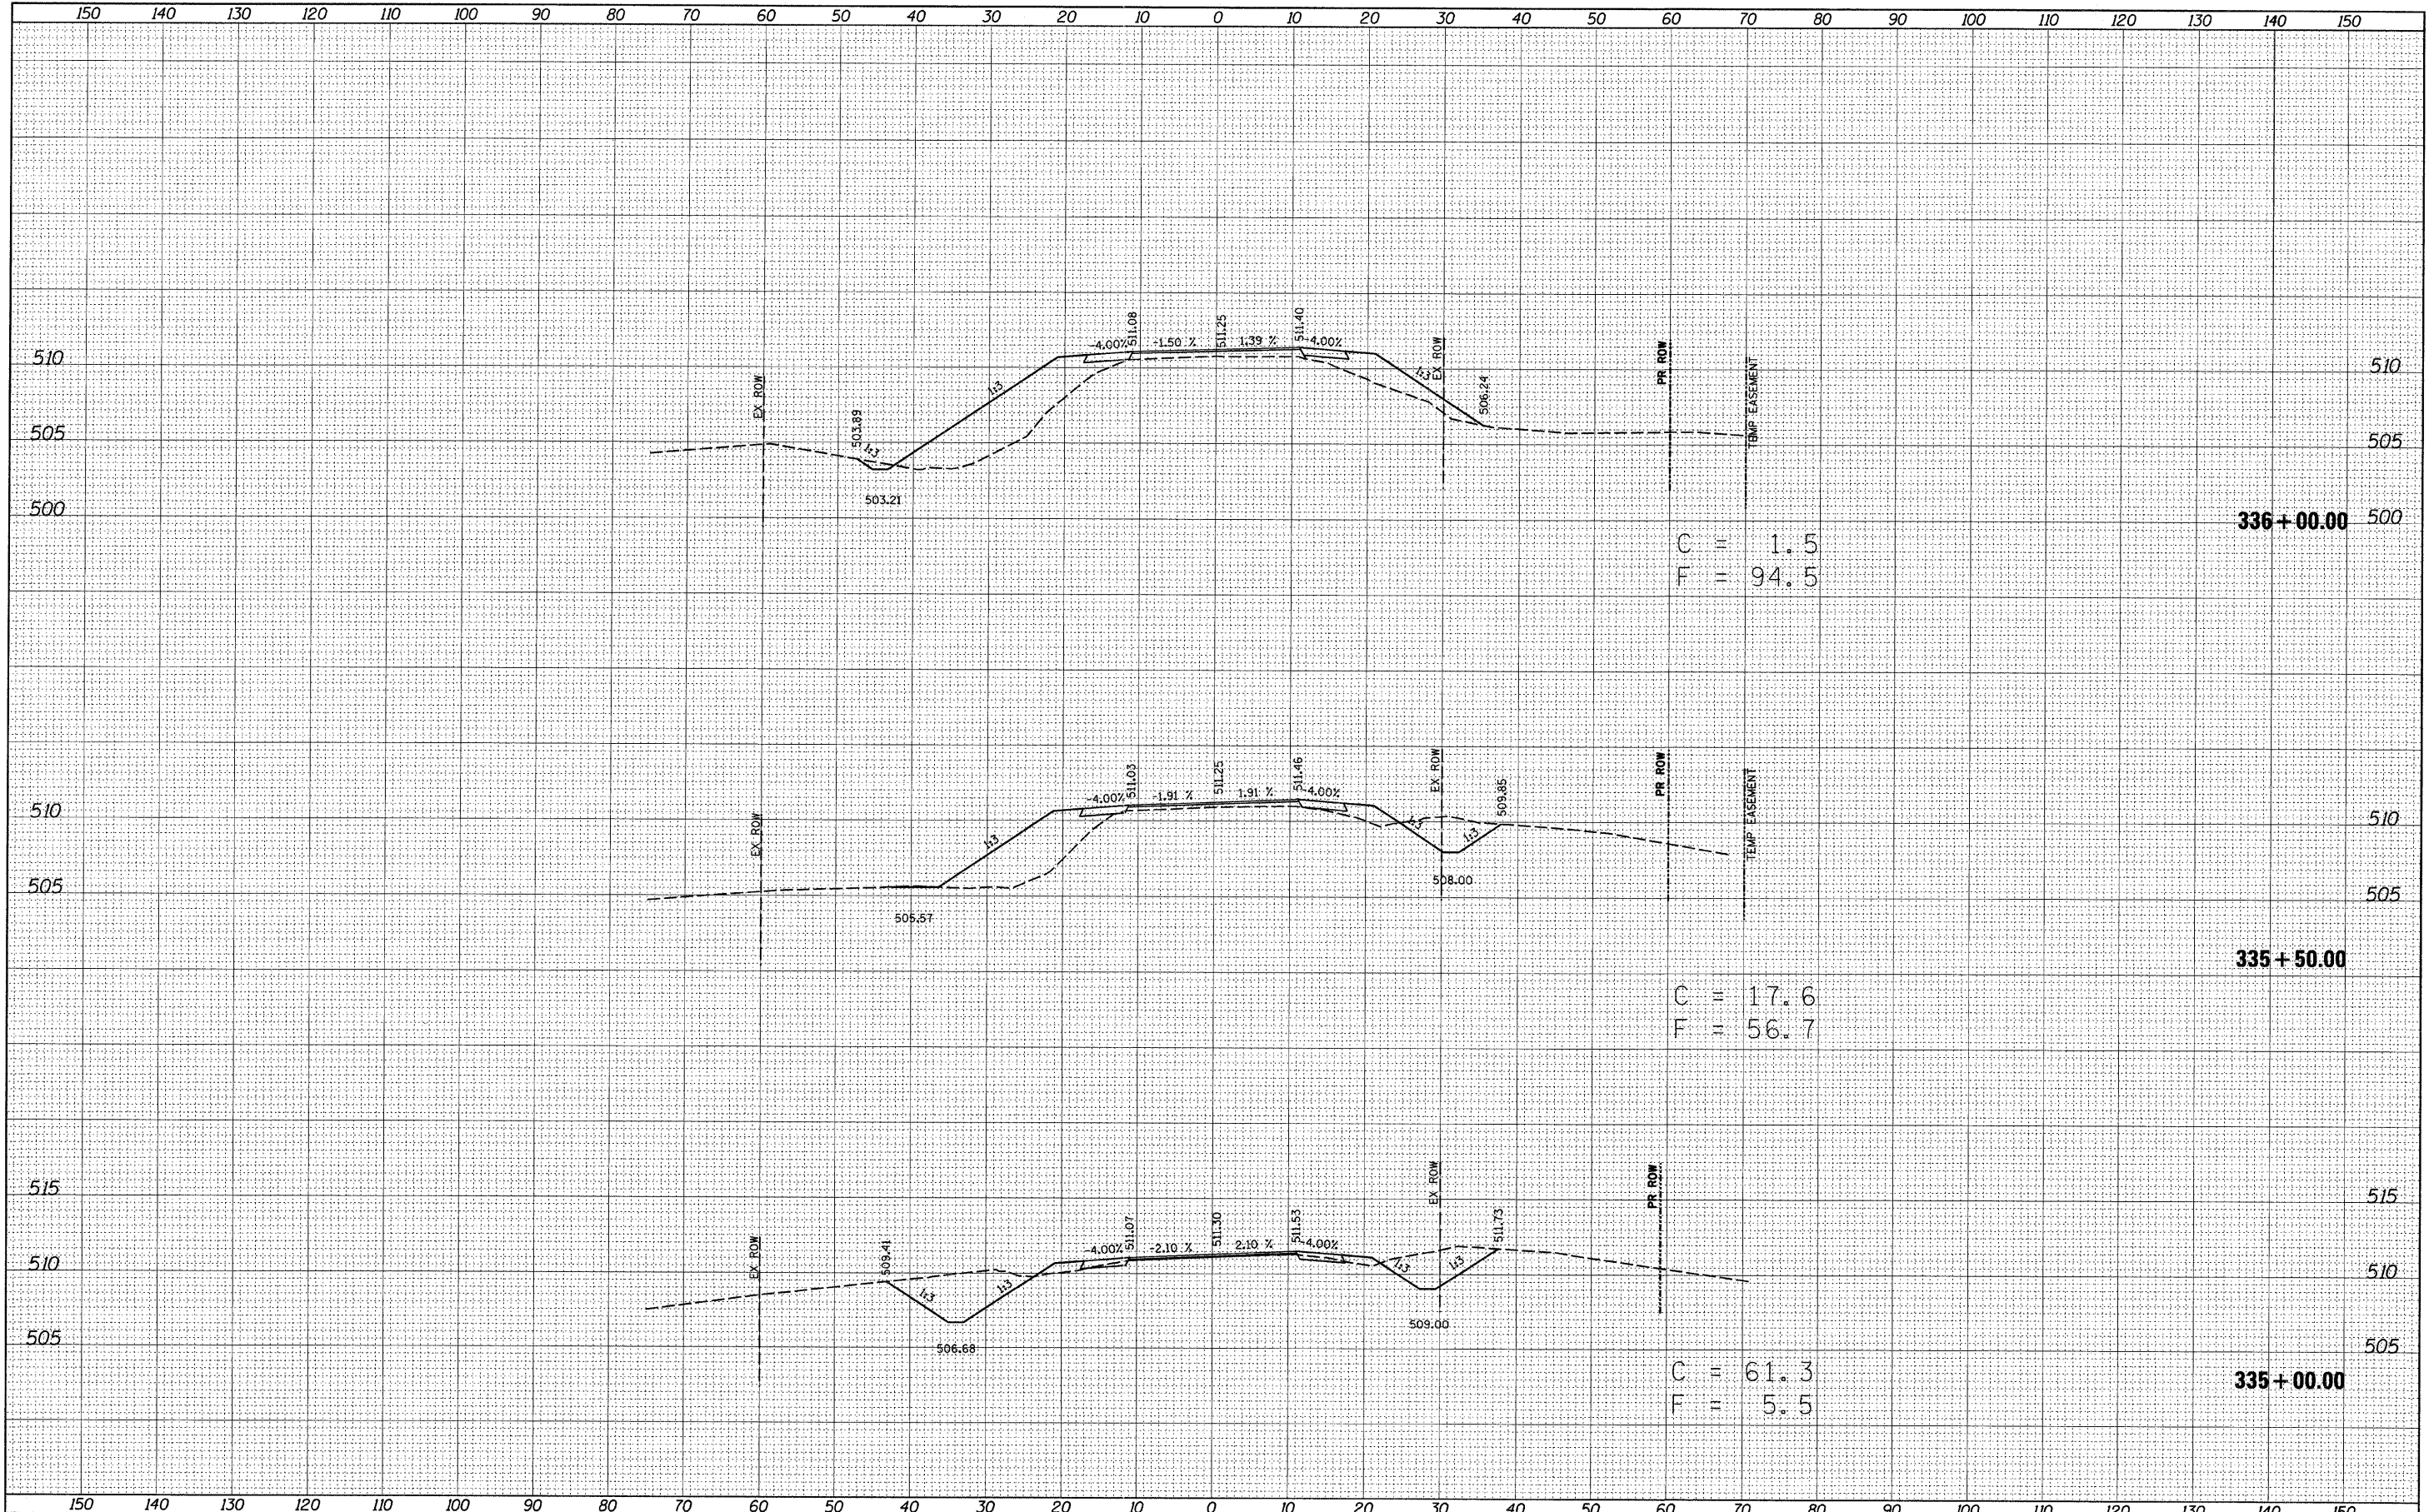

FILE NAME =	USER NAME = swartzrw	DESIGNED -	REVISED -	<p align="center">STATE OF ILLINOIS DEPARTMENT OF TRANSPORTATION</p> <p align="center">CROSS SECTIONS S.N. 013-2013 BRUSH CREEK</p> <p>SCALE: 10</p>	F.A.S. RTE.	SECTION	COUNTY	TOTAL SHEETS	SHEET NO.
c:\pwork\pwork\swartzrw\dms72717\0774114-sht	xsht.dgn	DRAWN -	REVISED -		2704	12B-1(1) & 12B-1(2)	CLAY	39	37
PLOT SCALE = 1/8,0000' / IN.	CHECKED -	REVISED -	REVISED -		CONTRACT NO. 74116				
PLOT DATE = 2/3/2011	DATE -	REVISED -	REVISED -		ILLINOIS FED. AID PROJECT				