


| | |
|---------------|--|
| DATE | |
| BY | |
| FINAL SURVEY | |
| SURVEYED | |
| PLOTTED | |
| TEMPLATE | |
| NOTE BOOK | |
| AREAS CHECKED | |
| NO. | |

| | |
|-----------------|--|
| DATE | |
| BY | |
| ORIGINAL SURVEY | |
| SURVEYED | |
| PLOTTED | |
| TEMPLATE | |
| NOTE BOOK | |
| AREAS CHECKED | |
| NO. | |

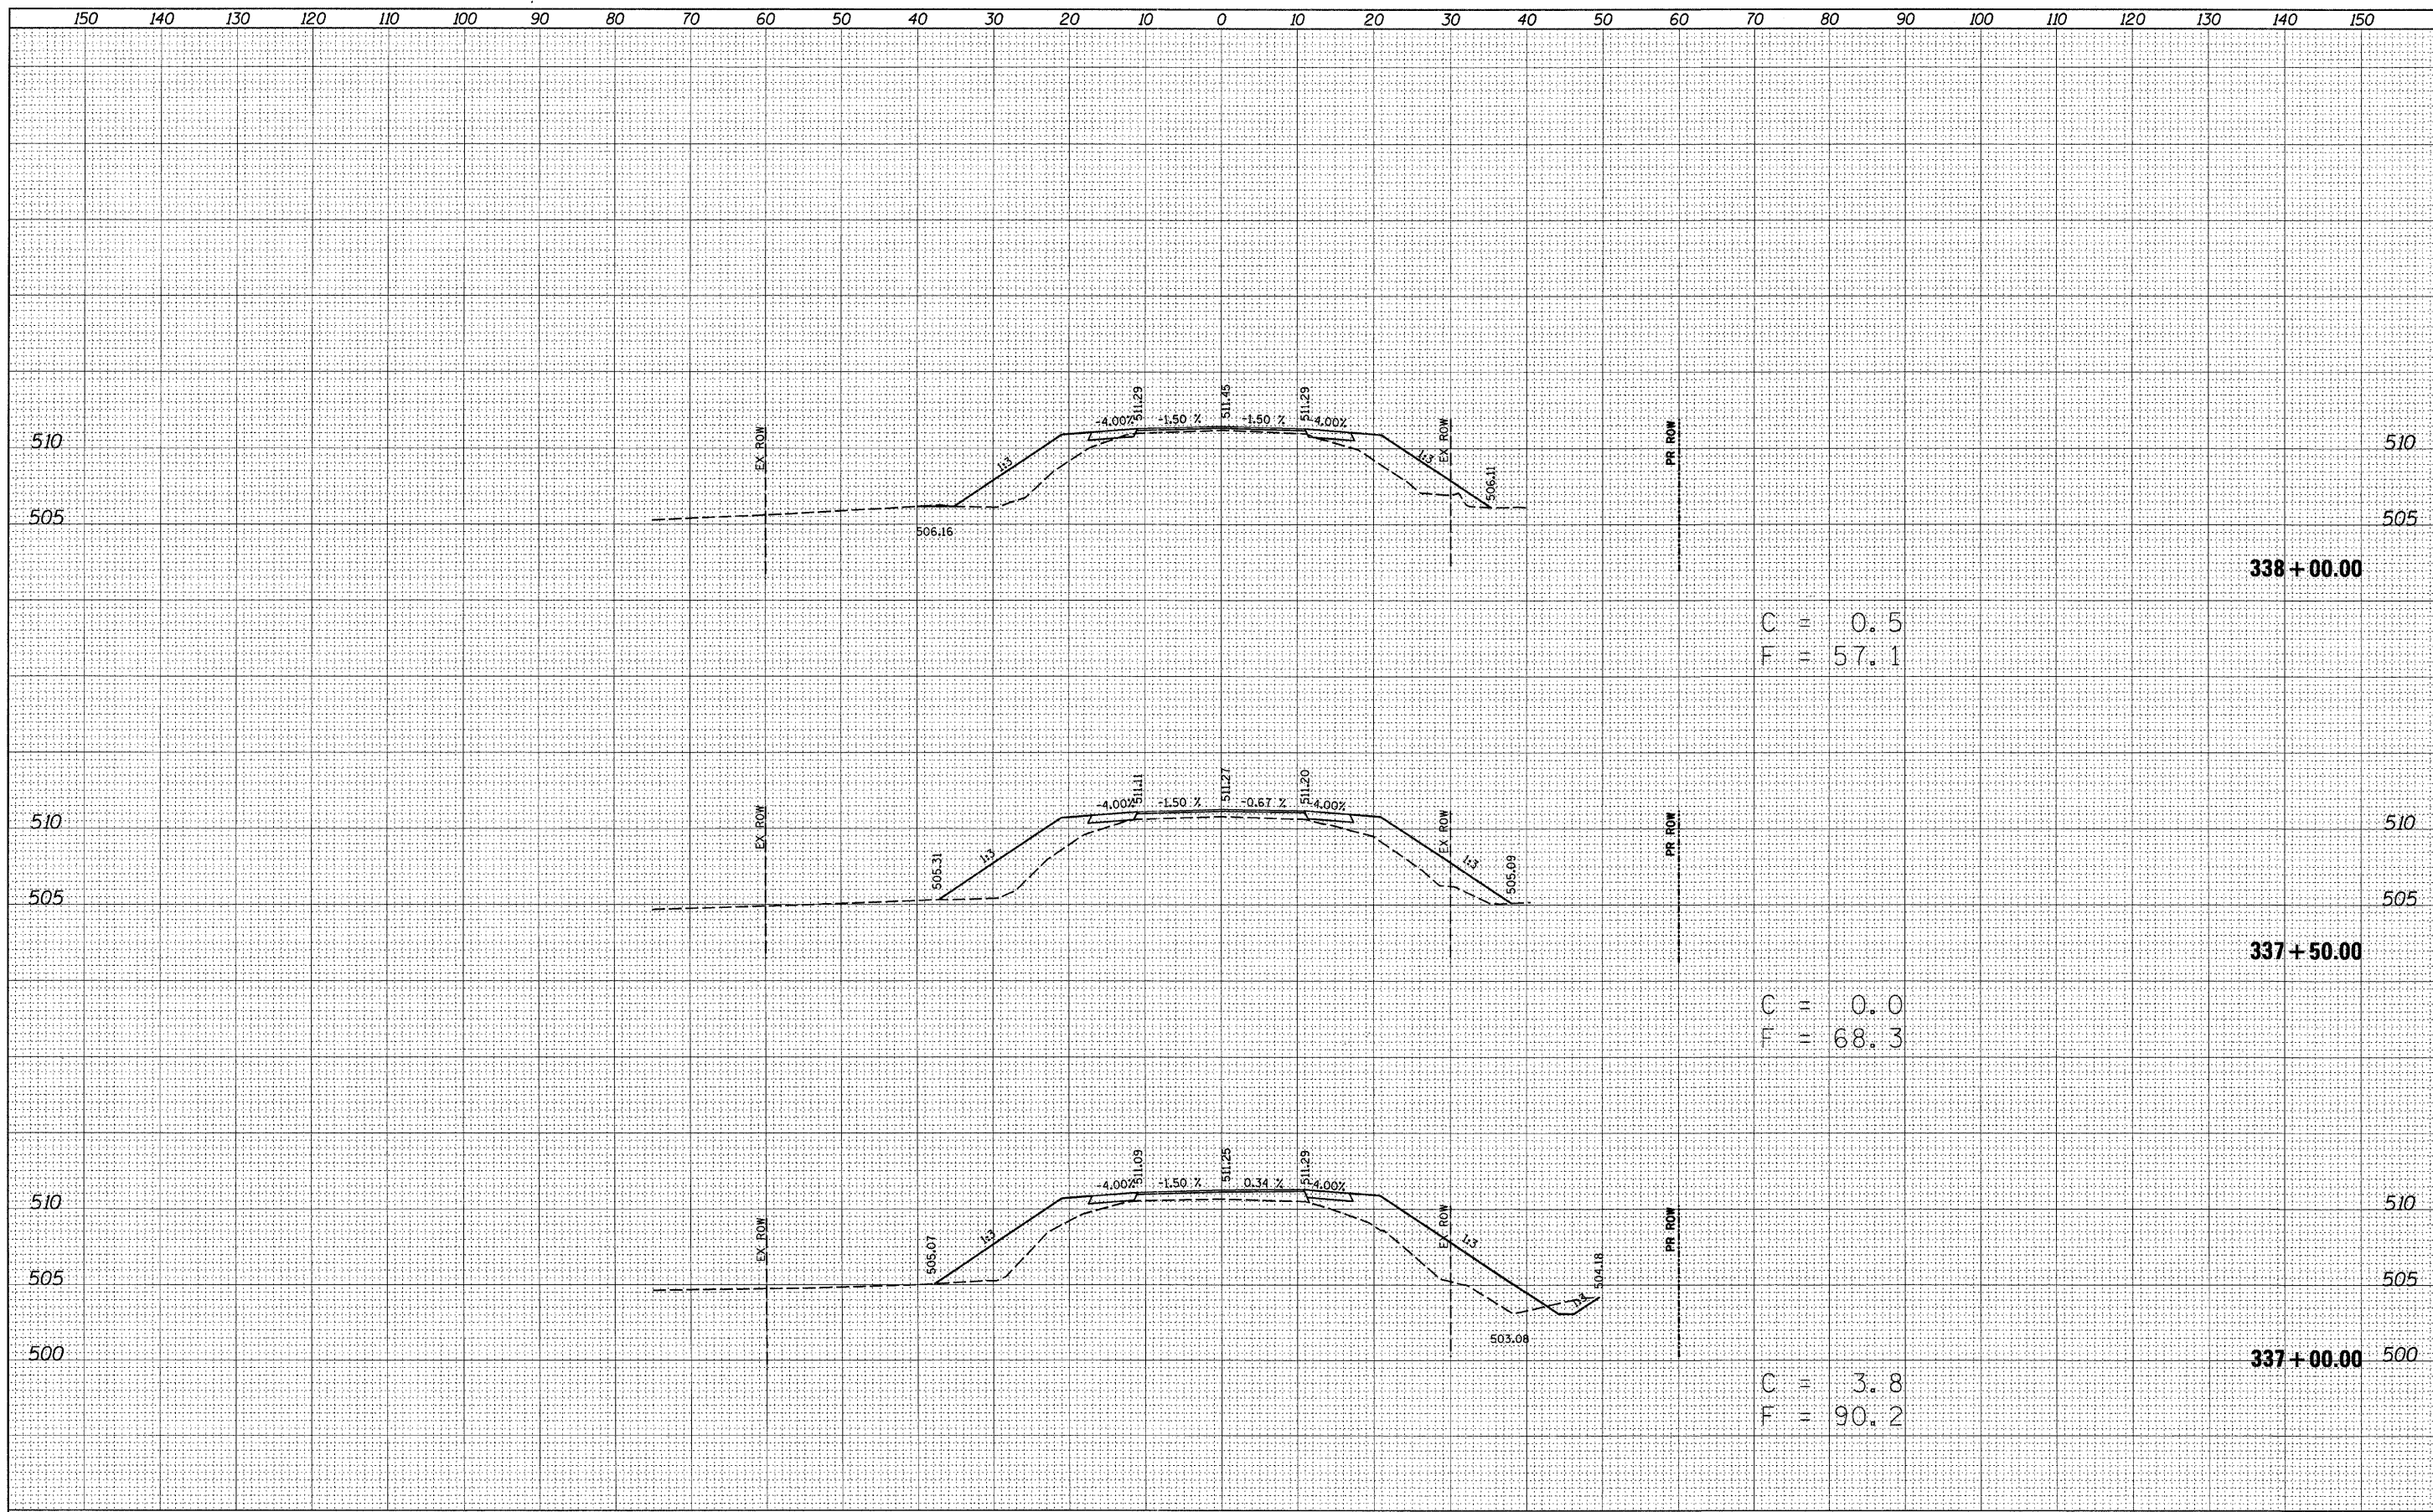

C = 0.5
F = 57.1

C = 0.0
F = 68.3

C = 3.8
F = 90.2

FILE NAME = c:\pwork\psidot\swartzr\dms72717\0774114-shs
USER NAME = swartzr
ksht.dgn

DESIGNED -
DRAWN -
CHECKED -
DATE -

REVISD -
REVISD -
REVISD -
REVISD -

STATE OF ILLINOIS
DEPARTMENT OF TRANSPORTATION

CROSS SECTIONS
S.N. 013-2013 BRUSH CREEK
SCALE: 10 SHEET NO. 3 OF 4 SHEETS STA. 337+00.00 TO STA. 338+00.00

| F.A.S. RTE. | SECTION | COUNTY | TOTAL SHEETS | SHEET NO. |
|---------------------------|---------------------|--------|--------------|-----------|
| 2704 | 12B-1(1) & 12B-1(2) | CLAY | 39 | 38 |
| CONTRACT NO. 74116 | | | | |
| ILLINOIS FED. AID PROJECT | | | | |