


DATE	
BY	
FINISH SURVEY	SURVEYED
NOTE BOOK	PLOTTED
NO.	TEMPLATE
	AREAS CHECKED

DATE	
BY	
ORIGINAL SURVEY	SURVEYED
NOTE BOOK	PLOTTED
NO.	TEMPLATE
	AREAS CHECKED

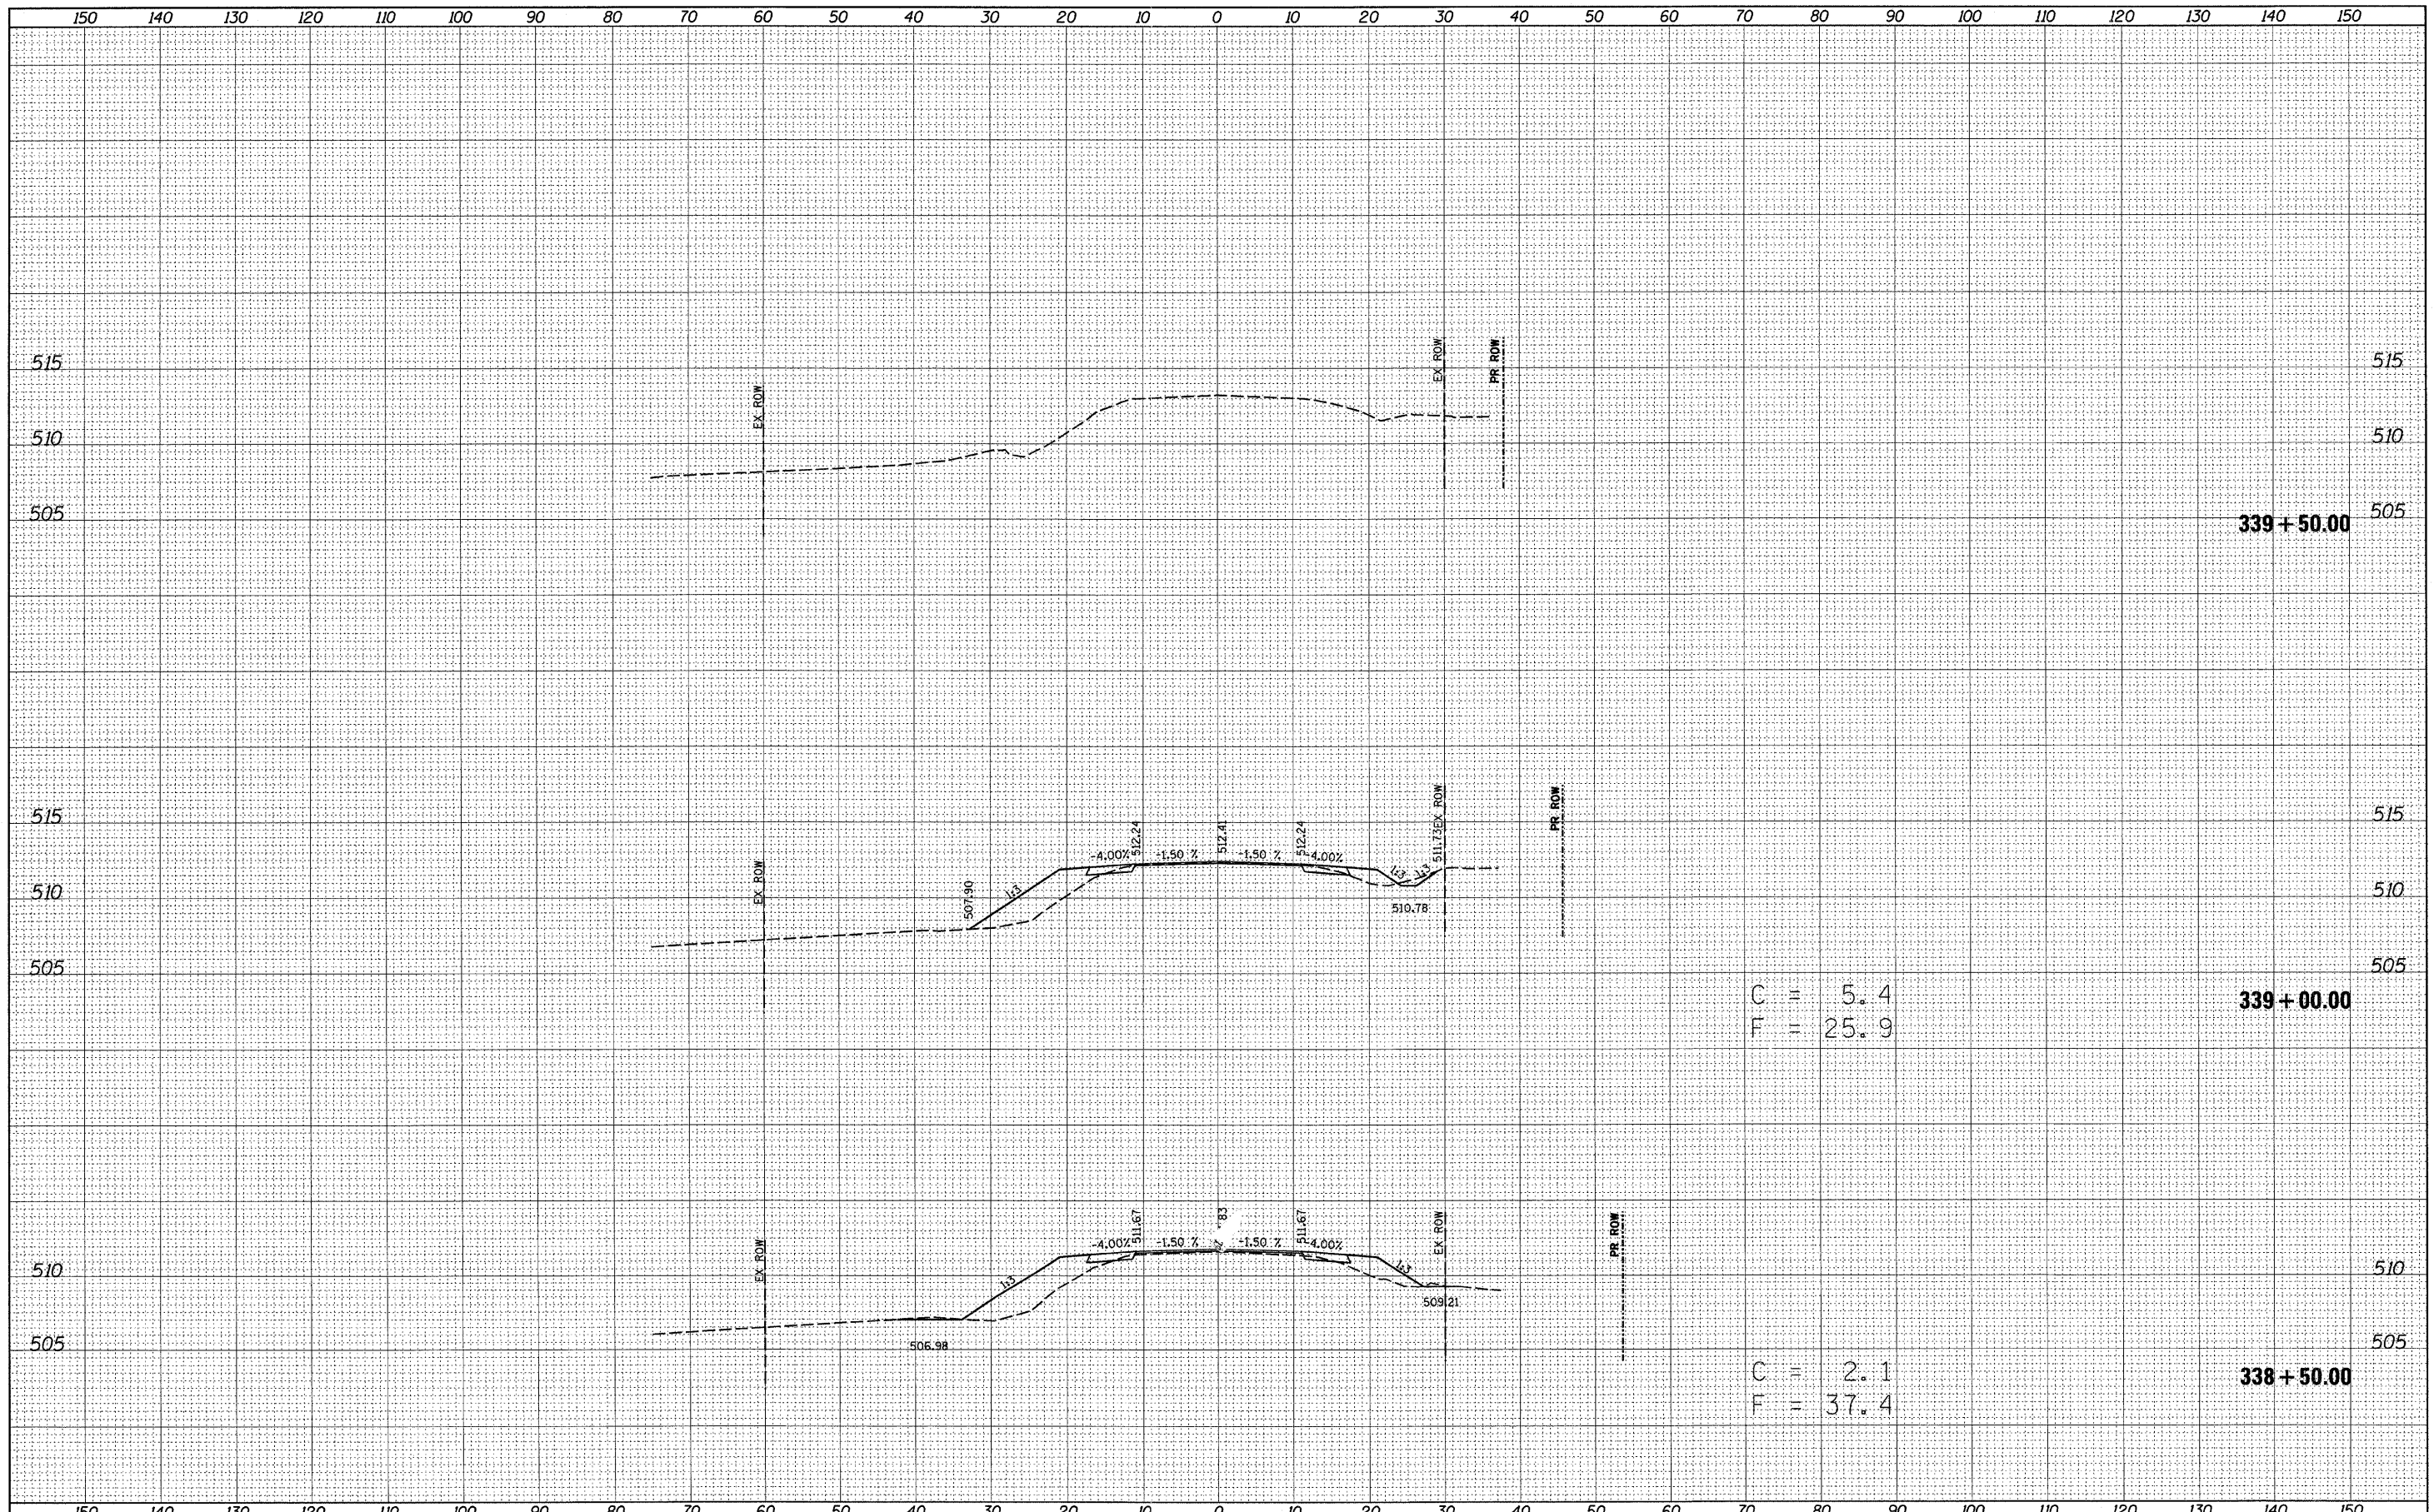

C = 5.4
F = 25.9

C = 2.1
F = 37.4

FILE NAME =	USER NAME = swartzw	DESIGNED -	REVISED -	STATE OF ILLINOIS DEPARTMENT OF TRANSPORTATION	CROSS SECTIONS S.N. 013-2013 BRUSH CREEK		F.A.S. RTE.	SECTION	COUNTY	TOTAL SHEETS	SHEET NO.
ar:\pwork\pwork\swartzw\dms72717\0774114-sh	kshtdgn	DRAWN -	REVISED -		2704	12B-1(1) & 12B-1(2)	CLAY	39	39		
PLOT SCALE = 10.0000' / IN.		CHECKED -	REVISED -		CONTRACT NO. 74116						
PLOT DATE = 2/3/2011		DATE -	REVISED -		ILLINOIS FED. AID PROJECT						
				SCALE: 10	SHEET NO. 4 OF 4 SHEETS	STA. 338+50.00 TO STA. 339+50.00					