



EXISTING TYPICAL CROSS SECTION

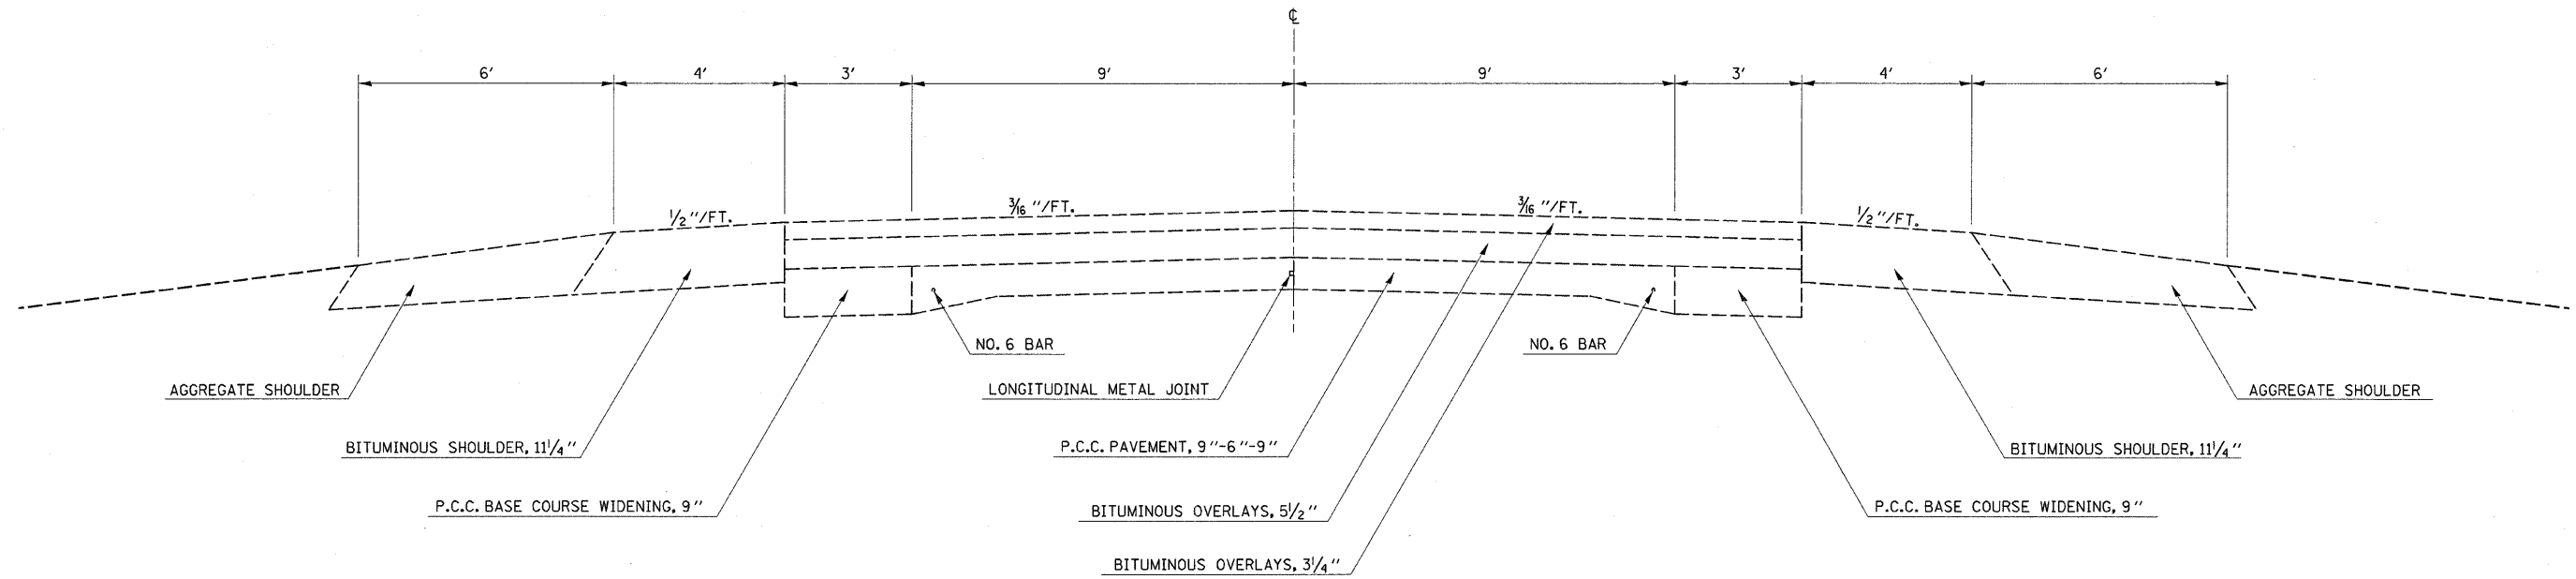

PROPOSED TYPICAL CROSS SECTION

STA. 137+50 TO STA. 138+31
STA. 139+97 TO STA. 142+50

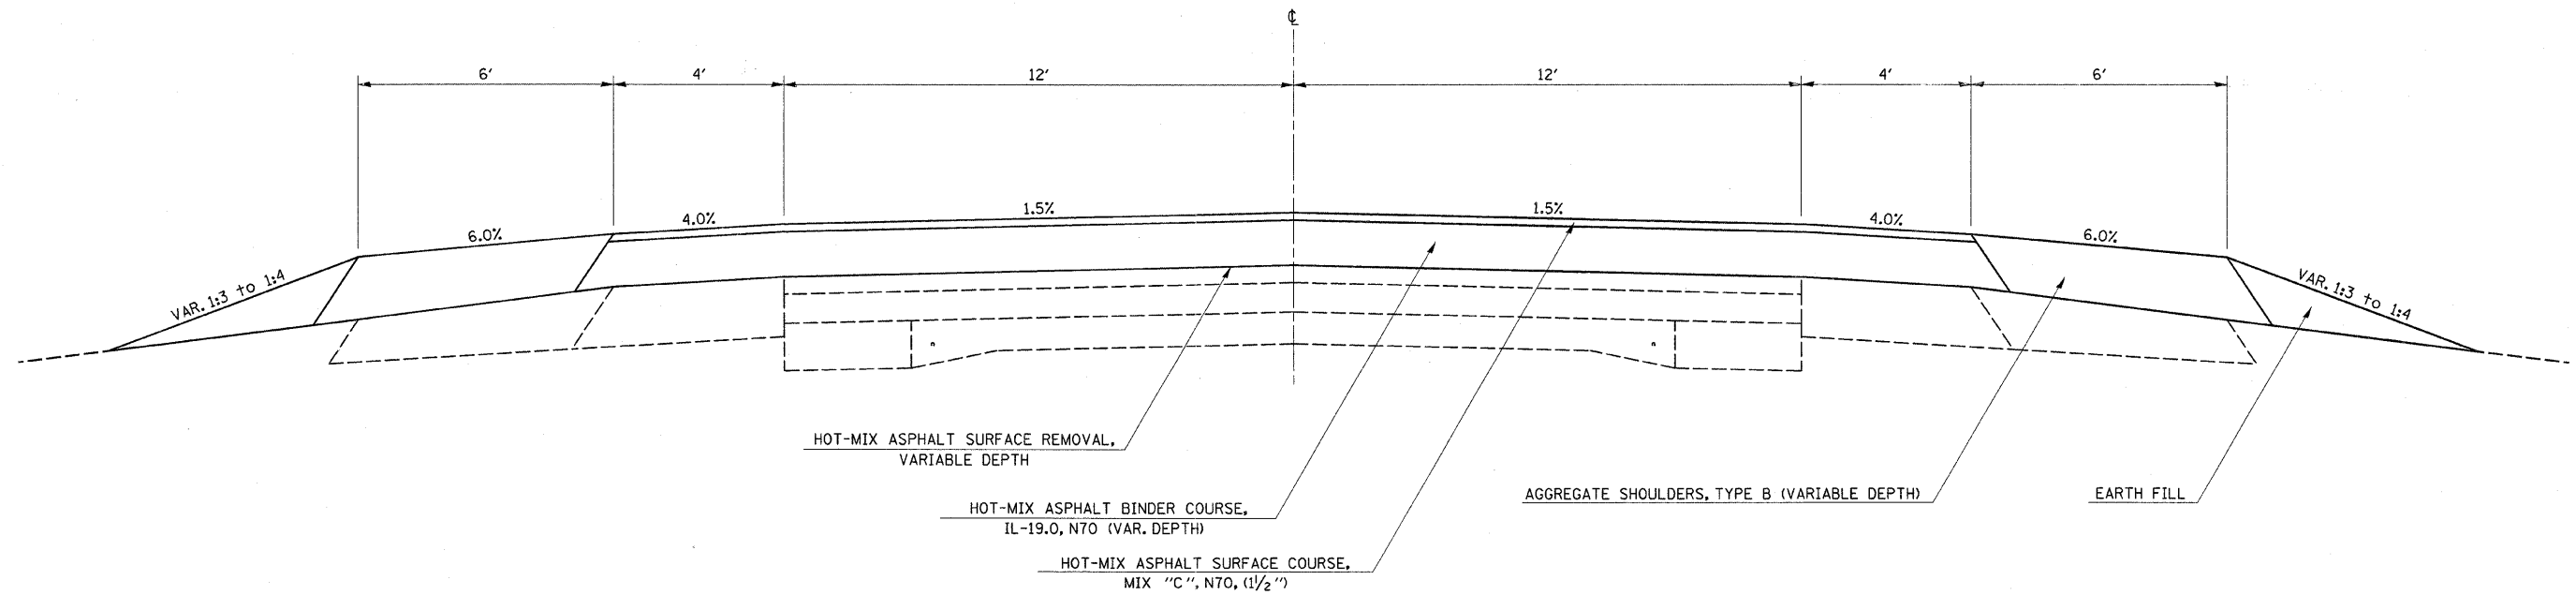

FILE NAME =	USER NAME = swartzw	DESIGNED -	REVISED -	STATE OF ILLINOIS DEPARTMENT OF TRANSPORTATION	TYPICAL CROSS SECTIONS			F.A.P. RTE.	SECTION	COUNTY	TOTAL SHEETS	SHEET NO.
cd:\pw\work\pwi\dot\swartzw\dms52812\d774	280-shr\typicals.dgn	DRAWN -	REVISED -		SCALE: NA	SHEET NO. 1 OF 1 SHEETS	STA. TO STA.	320	(102BY)B-1	MOULTRIE	48	4
	PLOT SCALE = 20.0000' / 1" IN.	CHECKED -	REVISED -					CONTRACT NO. 74280				
	PLOT DATE = 8/9/2011	DATE -	REVISED -					ILLINOIS FED. AID PROJECT				