



| | | |
|------|----------|------|
| PLAN | SURVEYED | DATE |
| | ALIGNED | |
| | NOTED | |
| | CHECKED | |
| | BY | |
| | DATE | |

| | | |
|----------|----------|------|
| PRG/ ILE | SURVEYED | DATE |
| | ALIGNED | |
| | NOTED | |
| | CHECKED | |
| | BY | |
| | DATE | |

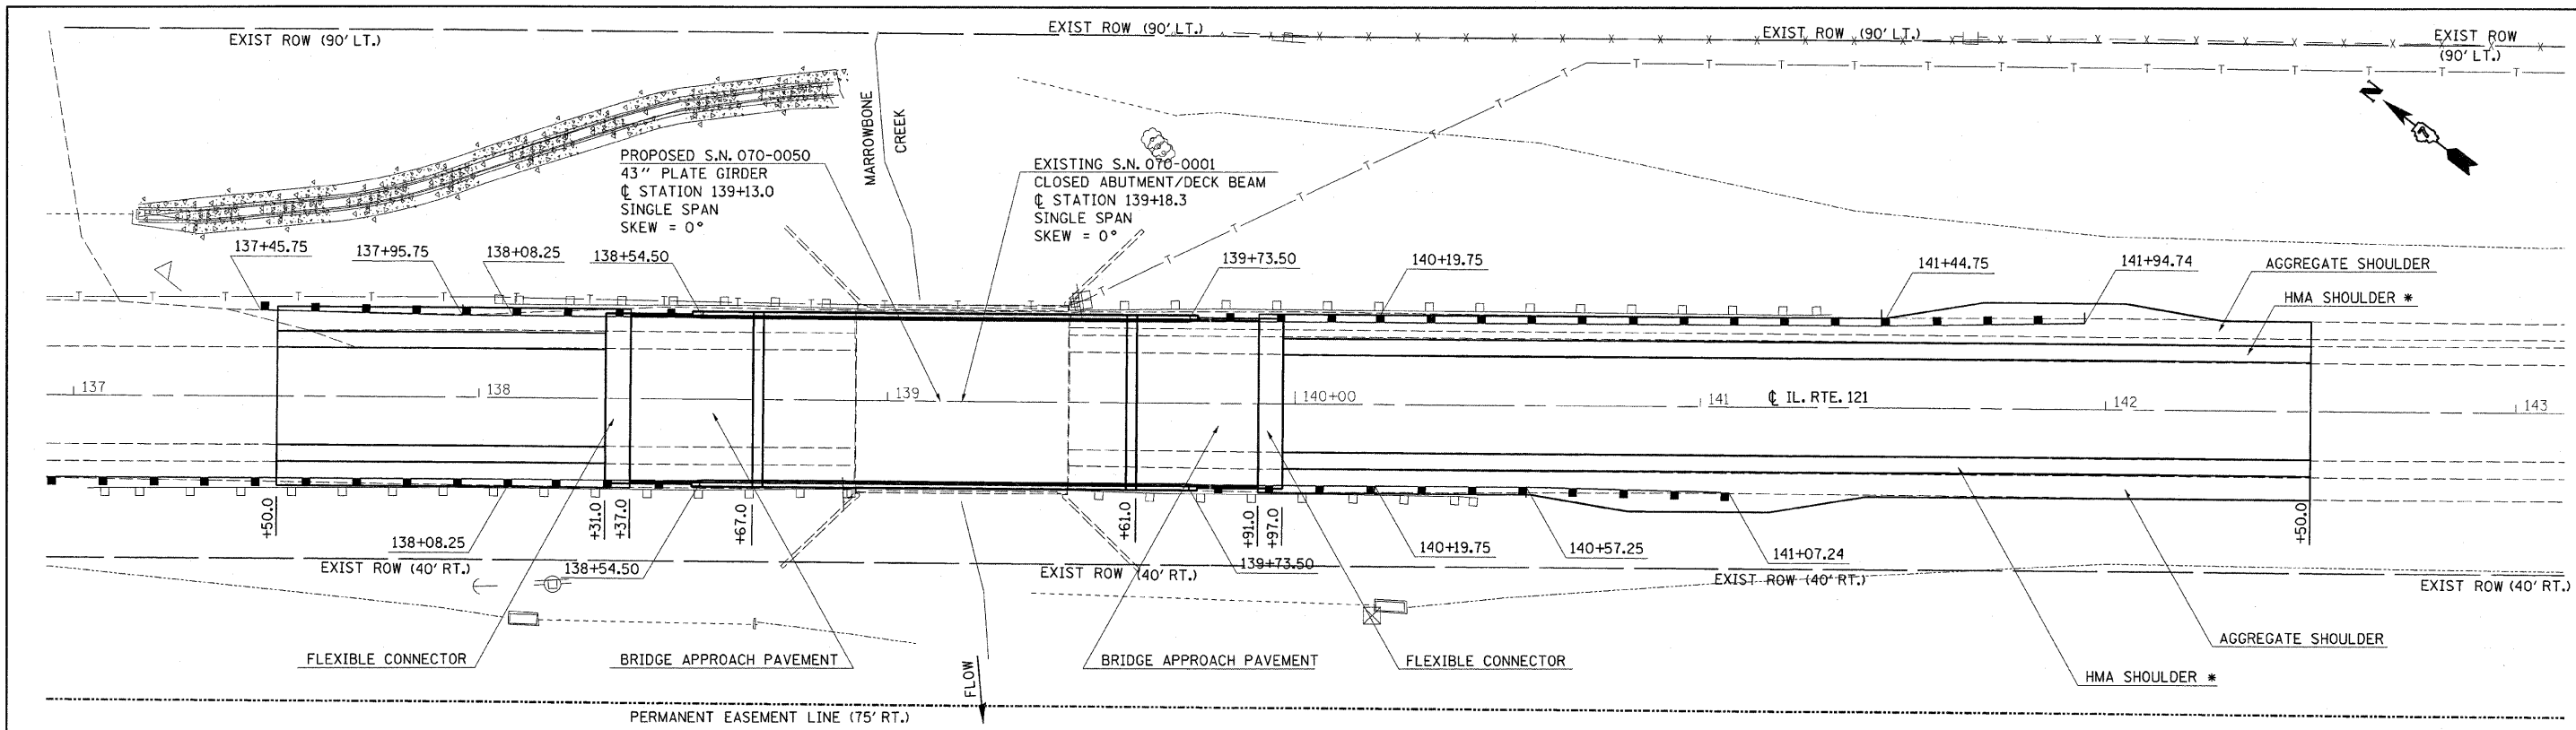

* PAID FOR AS HMA BINDER AND SURFACE COURSE

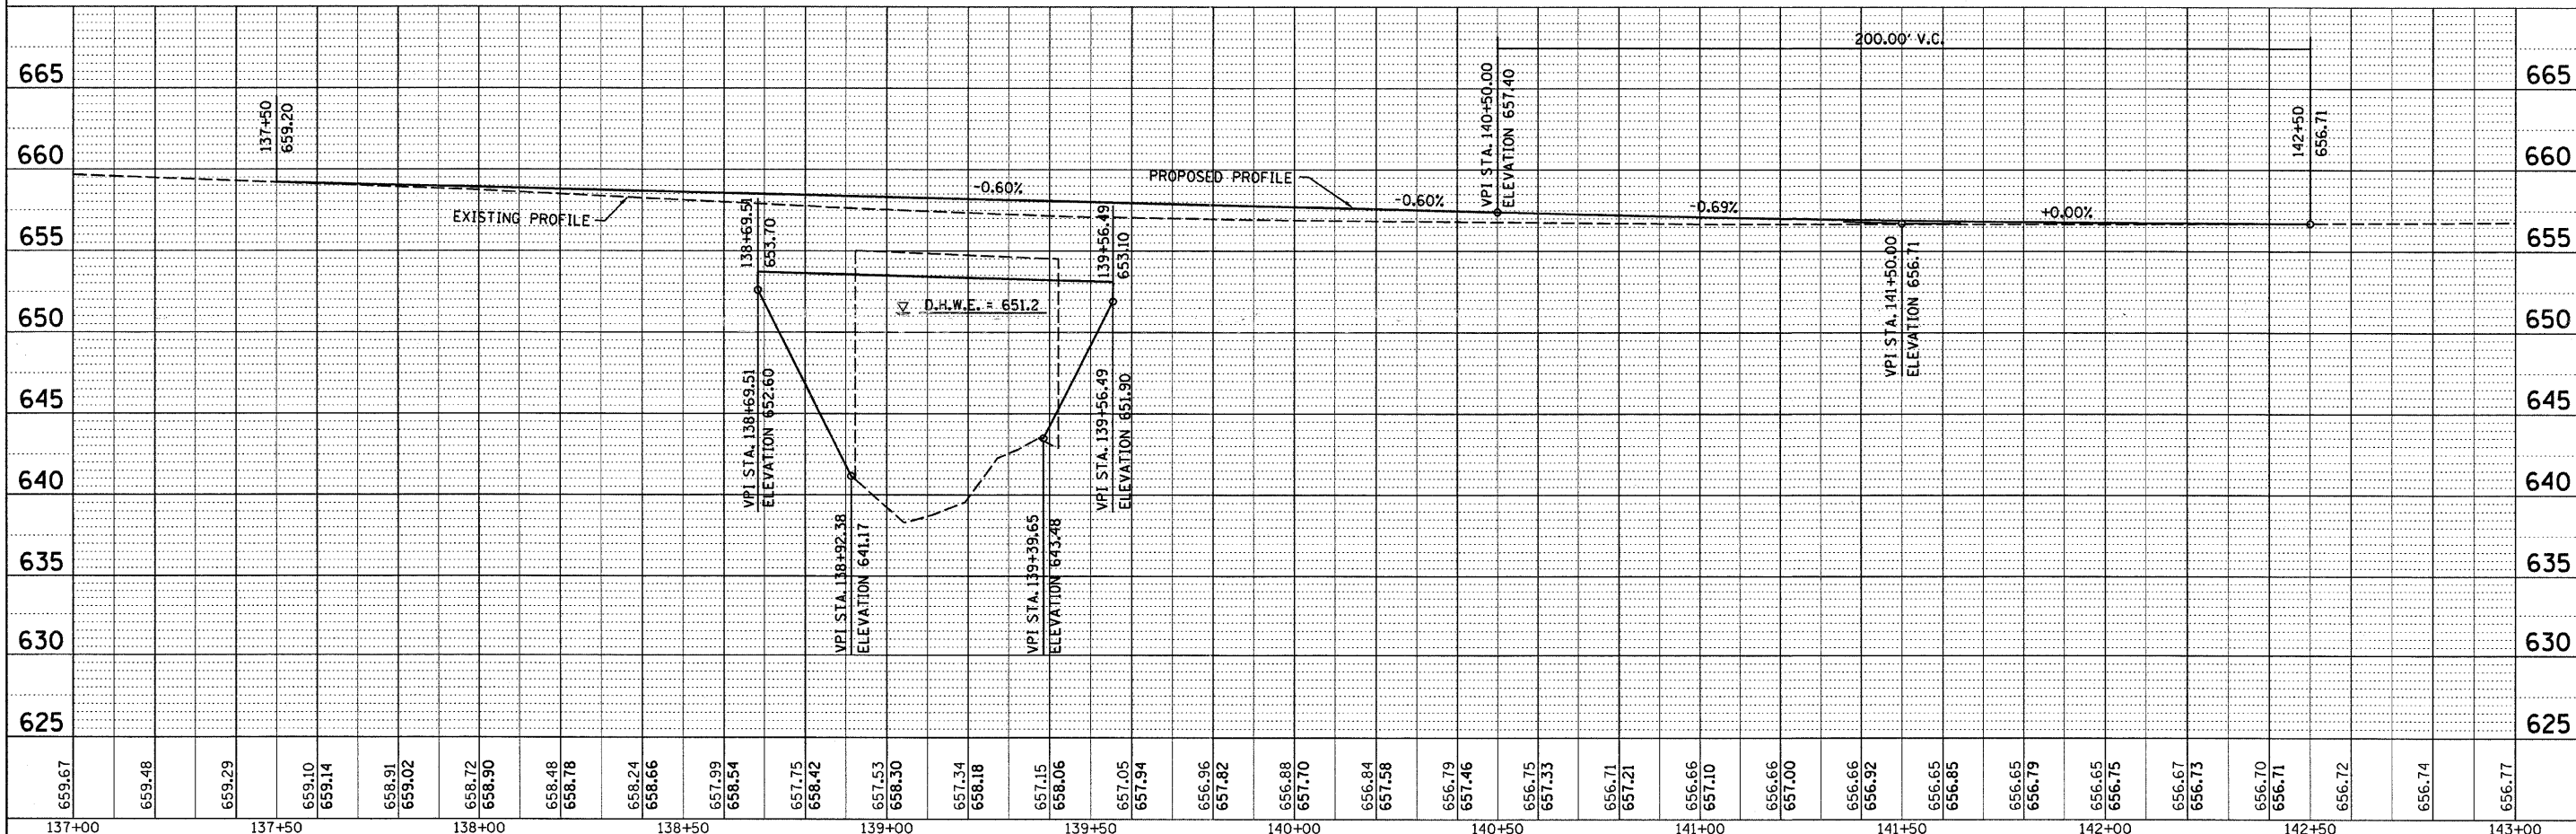

| | | | | | | | | | | | | | |
|--|----------------------------|------------|-----------|---|---------------------------|--|-------------|------------|---------------------------|--------------|----------------------------|--------------------|--|
| FILE NAME = | USER NAME = swartzrw | DESIGNED - | REVISED - | STATE OF ILLINOIS DEPARTMENT OF TRANSPORTATION | PLAN PROFILE SHEET | | F.A.P. RTE. | SECTION | COUNTY | TOTAL SHEETS | SHEET NO. | | |
| cd:\pw_work\pwsdot\swartzrw\dms52812\d774280-shr-20\planprof.dgn | PLOT SCALE = 28.8000' / 1" | DRAWN - | REVISED - | | | | 320 | (102BY)B-1 | MOULTRIE | 48 | 10 | | |
| PLOT DATE = 8/9/2011 | DATE - | CHECKED - | REVISED - | | | | SCALE: 20 | | SHEET NO. 2 OF 2 SHEETS | | STA. 137+00 TO STA. 143+00 | CONTRACT NO. 74280 | |
| | | | | | | | | | ILLINOIS FED. AID PROJECT | | | | |