


MIN. BAR LAPS
 #5 bar = 1'-8"
 #6 bar = 2'-0"

PLAN

Notes: See sheet 9 of 21 for superstructure details and Bill of Material.
 Bars indicated thus 40 x 3-#5 etc. indicates 40 lines of bars with 3 lengths per line.
 See sheet 9 of 21 for parapet reinforcement.
 See sheet 10 of 21 for Section A-A.
 See sheet 15 of 21 for bar splicer details.

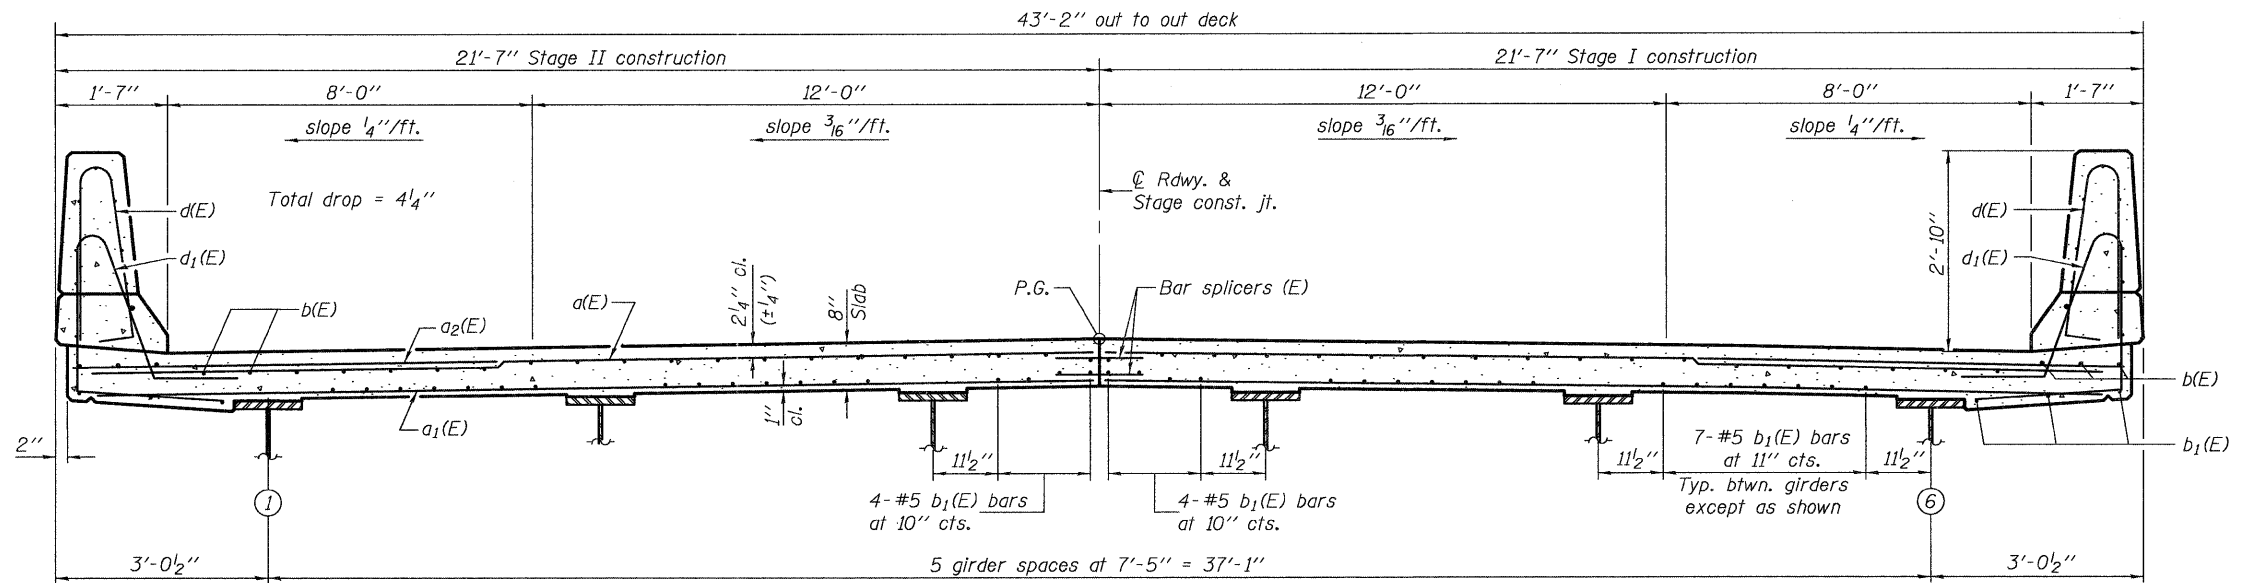

CROSS SECTION
 (Looking South)

DESIGNED - Stephen M. Ryan
 CHECKED - F. Teklehaimanot
 DRAWN - h.t. duong
 CHECKED - SMR/FT

EXAMINED
 PASSED
 ENGINEER OF BRIDGE DESIGN
 ENGINEER OF BRIDGES AND STRUCTURES

DATE - 10/11/2011

STATE OF ILLINOIS
DEPARTMENT OF TRANSPORTATION

SUPERSTRUCTURE
STRUCTURE NO. 070-0050

SHEET NO. 8 OF 21 SHEETS

F.A.P. RTE.	SECTION	COUNTY	TOTAL SHEETS	SHEET NO.
320	(102BY)B-1	MOULTRIE	48	24
CONTRACT NO. 74280			ILLINOIS FED. AID PROJECT	