


DATE	BY
FINAL SURVEY	SURVEYED
NOTE BOOK	PLOTTED
NO.	TEMPLATE
	AREAS CHECKED

DATE	BY
ORIGINAL SURVEY	SURVEYED
NOTE BOOK	PLOTTED
NO.	TEMPLATE
	AREAS CHECKED

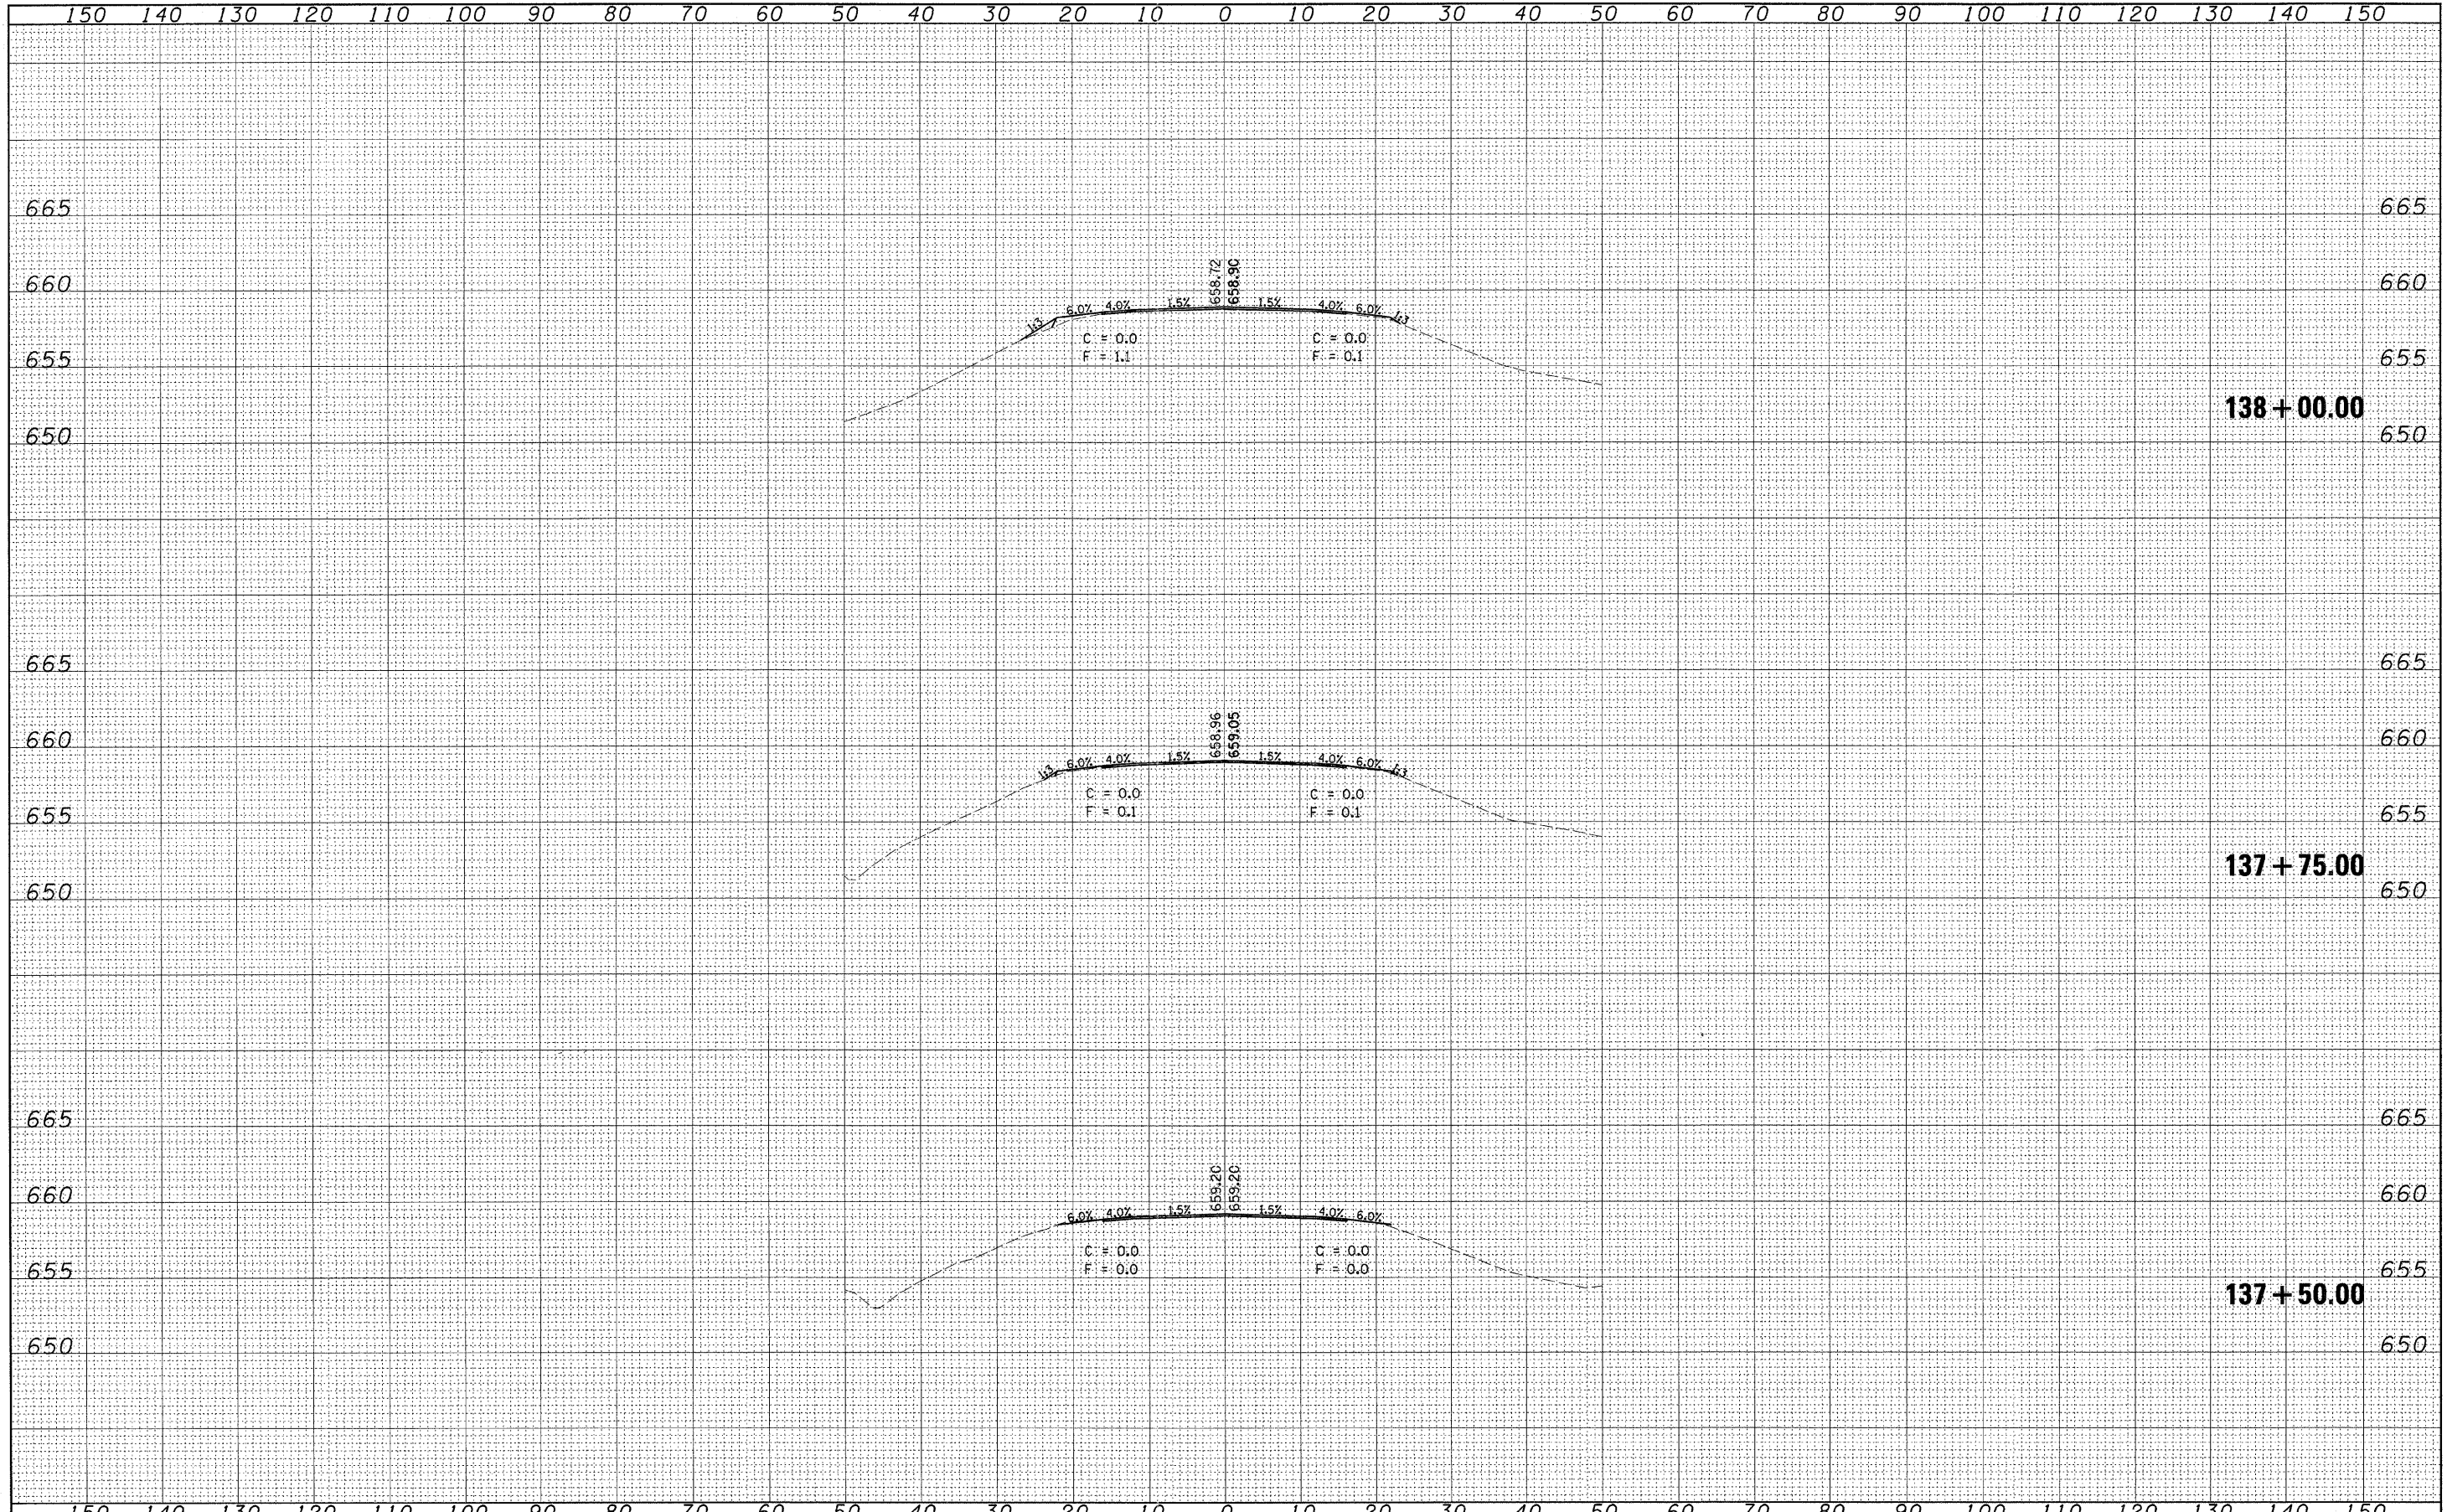

FILE NAME =	USER NAME = swartzw	DESIGNED -	REVISED -	<b>STATE OF ILLINOIS DEPARTMENT OF TRANSPORTATION</b>	<b>CROSS SECTIONS</b>				F.A.P. RTE.	SECTION	COUNTY	TOTAL SHEETS	SHEET NO.
ca\pw\work\p\ridot\swartzw\dms39240\d774280-sh	xsections.dgn	DRAWN -	REVISED -		SCALE: 10	SHEET NO. 1 OF 9 SHEETS	STA. 137+50.00 TO STA. 138+00.00	320	(102BY)B-1	Moultrie	48	40	
	PLOT SCALE = 10.0000' / in.	CHECKED -	REVISED -										
	PLOT DATE = 8/9/2011	DATE -	REVISED -										
												CONTRACT NO. 74280	
												ILLINOIS FED. AID PROJECT	