


DATE	
BY	
FINAL SURVEY	
SURVEYED	
PLOTTED	
TEMPLATE	
NOTE BOOK	
NO.	
AREAS CHECKED	

DATE	
BY	
ORIGINAL SURVEY	
SURVEYED	
PLOTTED	
TEMPLATE	
NOTE BOOK	
NO.	
AREAS CHECKED	

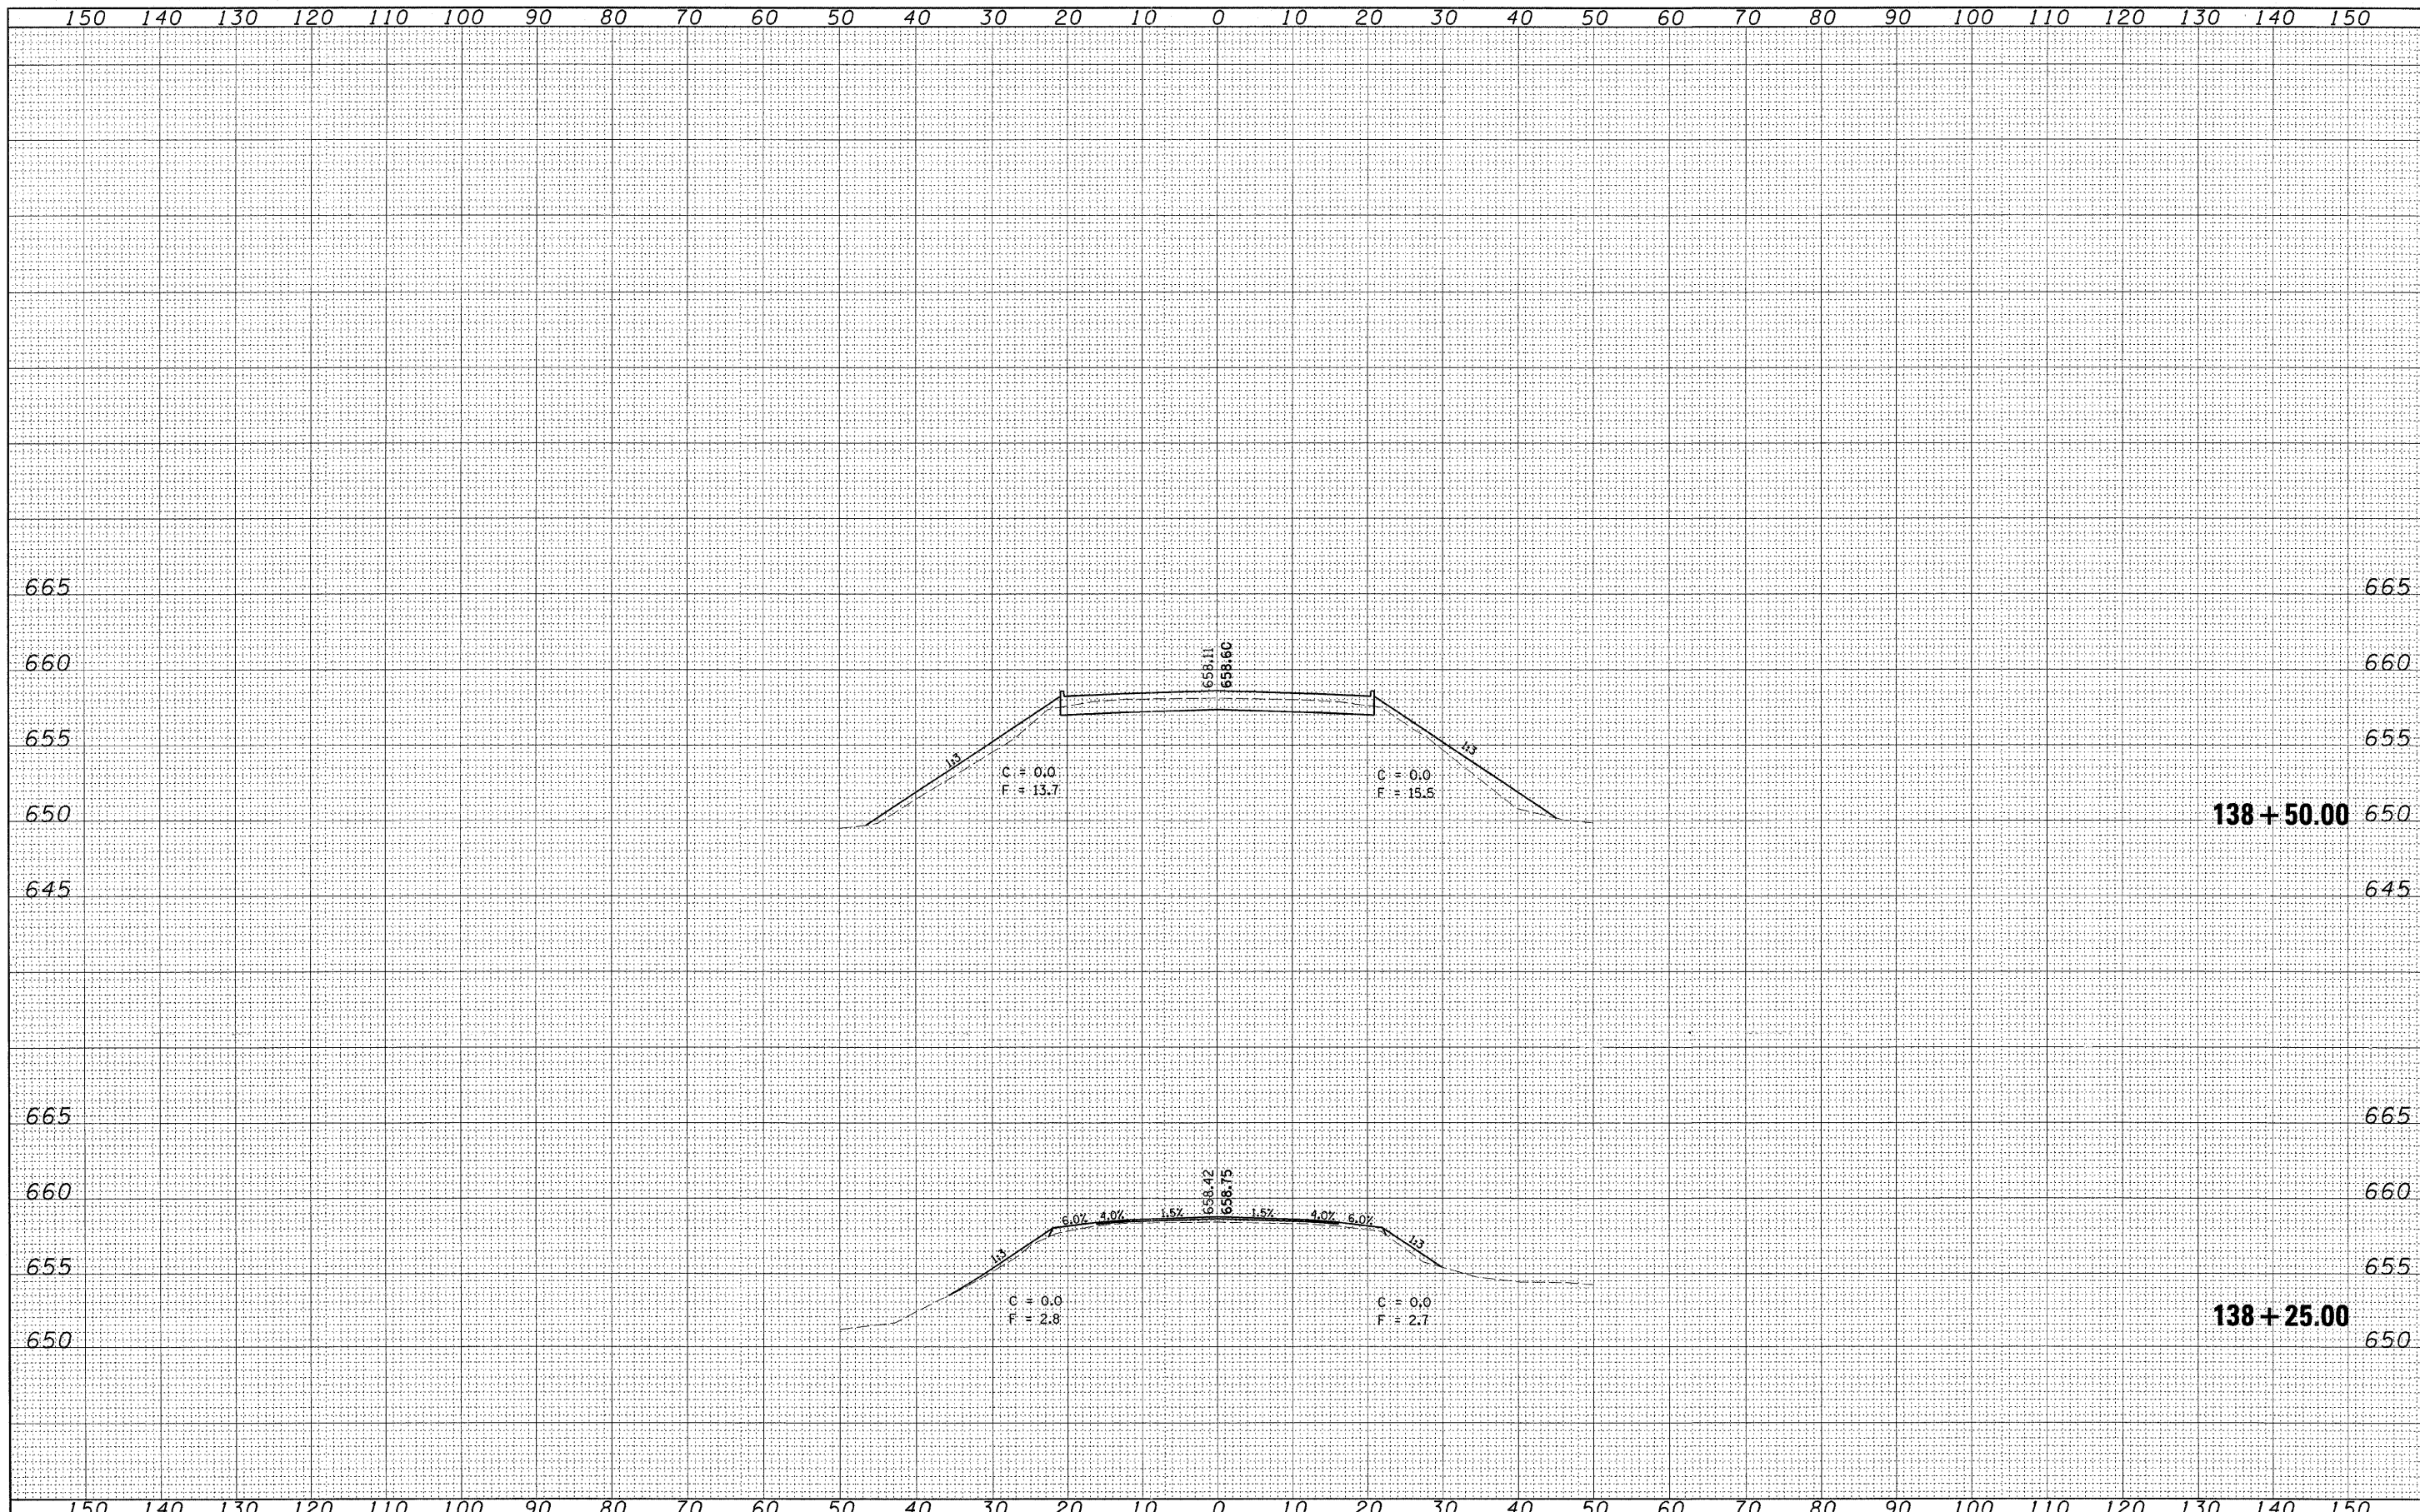

FILE NAME =	USER NAME = swartzw	DESIGNED -	REVISED -	STATE OF ILLINOIS DEPARTMENT OF TRANSPORTATION	CROSS SECTIONS				F.A.P. RTE.	SECTION	COUNTY	TOTAL SHEETS	SHEET NO.
ca:\pw_work\p\pidot\swartzw\dms39240\d774280-sh	xsections.dgn	DRAWN -	REVISED -		320	(102BY)B-1	Moultrie	48	41				
PLOT SCALE = 10.0000 / in.	CHECKED -	REVISED -	SCALE: 10		SHEET NO. 2 OF 9 SHEETS	STA. 138+25.00 TO STA. 138+50.00	CONTRACT NO. 74280						
PLOT DATE = 8/9/2011	DATE -	REVISED -	ILLINOIS FED. AID PROJECT										