


DATE	
BY	
SURVEYED	
PLOTTED	
TEMPLATE	
AREAS	
CHECKED	
FINAL SURVEY NOTE BOOK NO.	

DATE	
BY	
SURVEYED	
PLOTTED	
TEMPLATE	
AREAS	
CHECKED	
ORIGINAL SURVEY NOTE BOOK NO.	

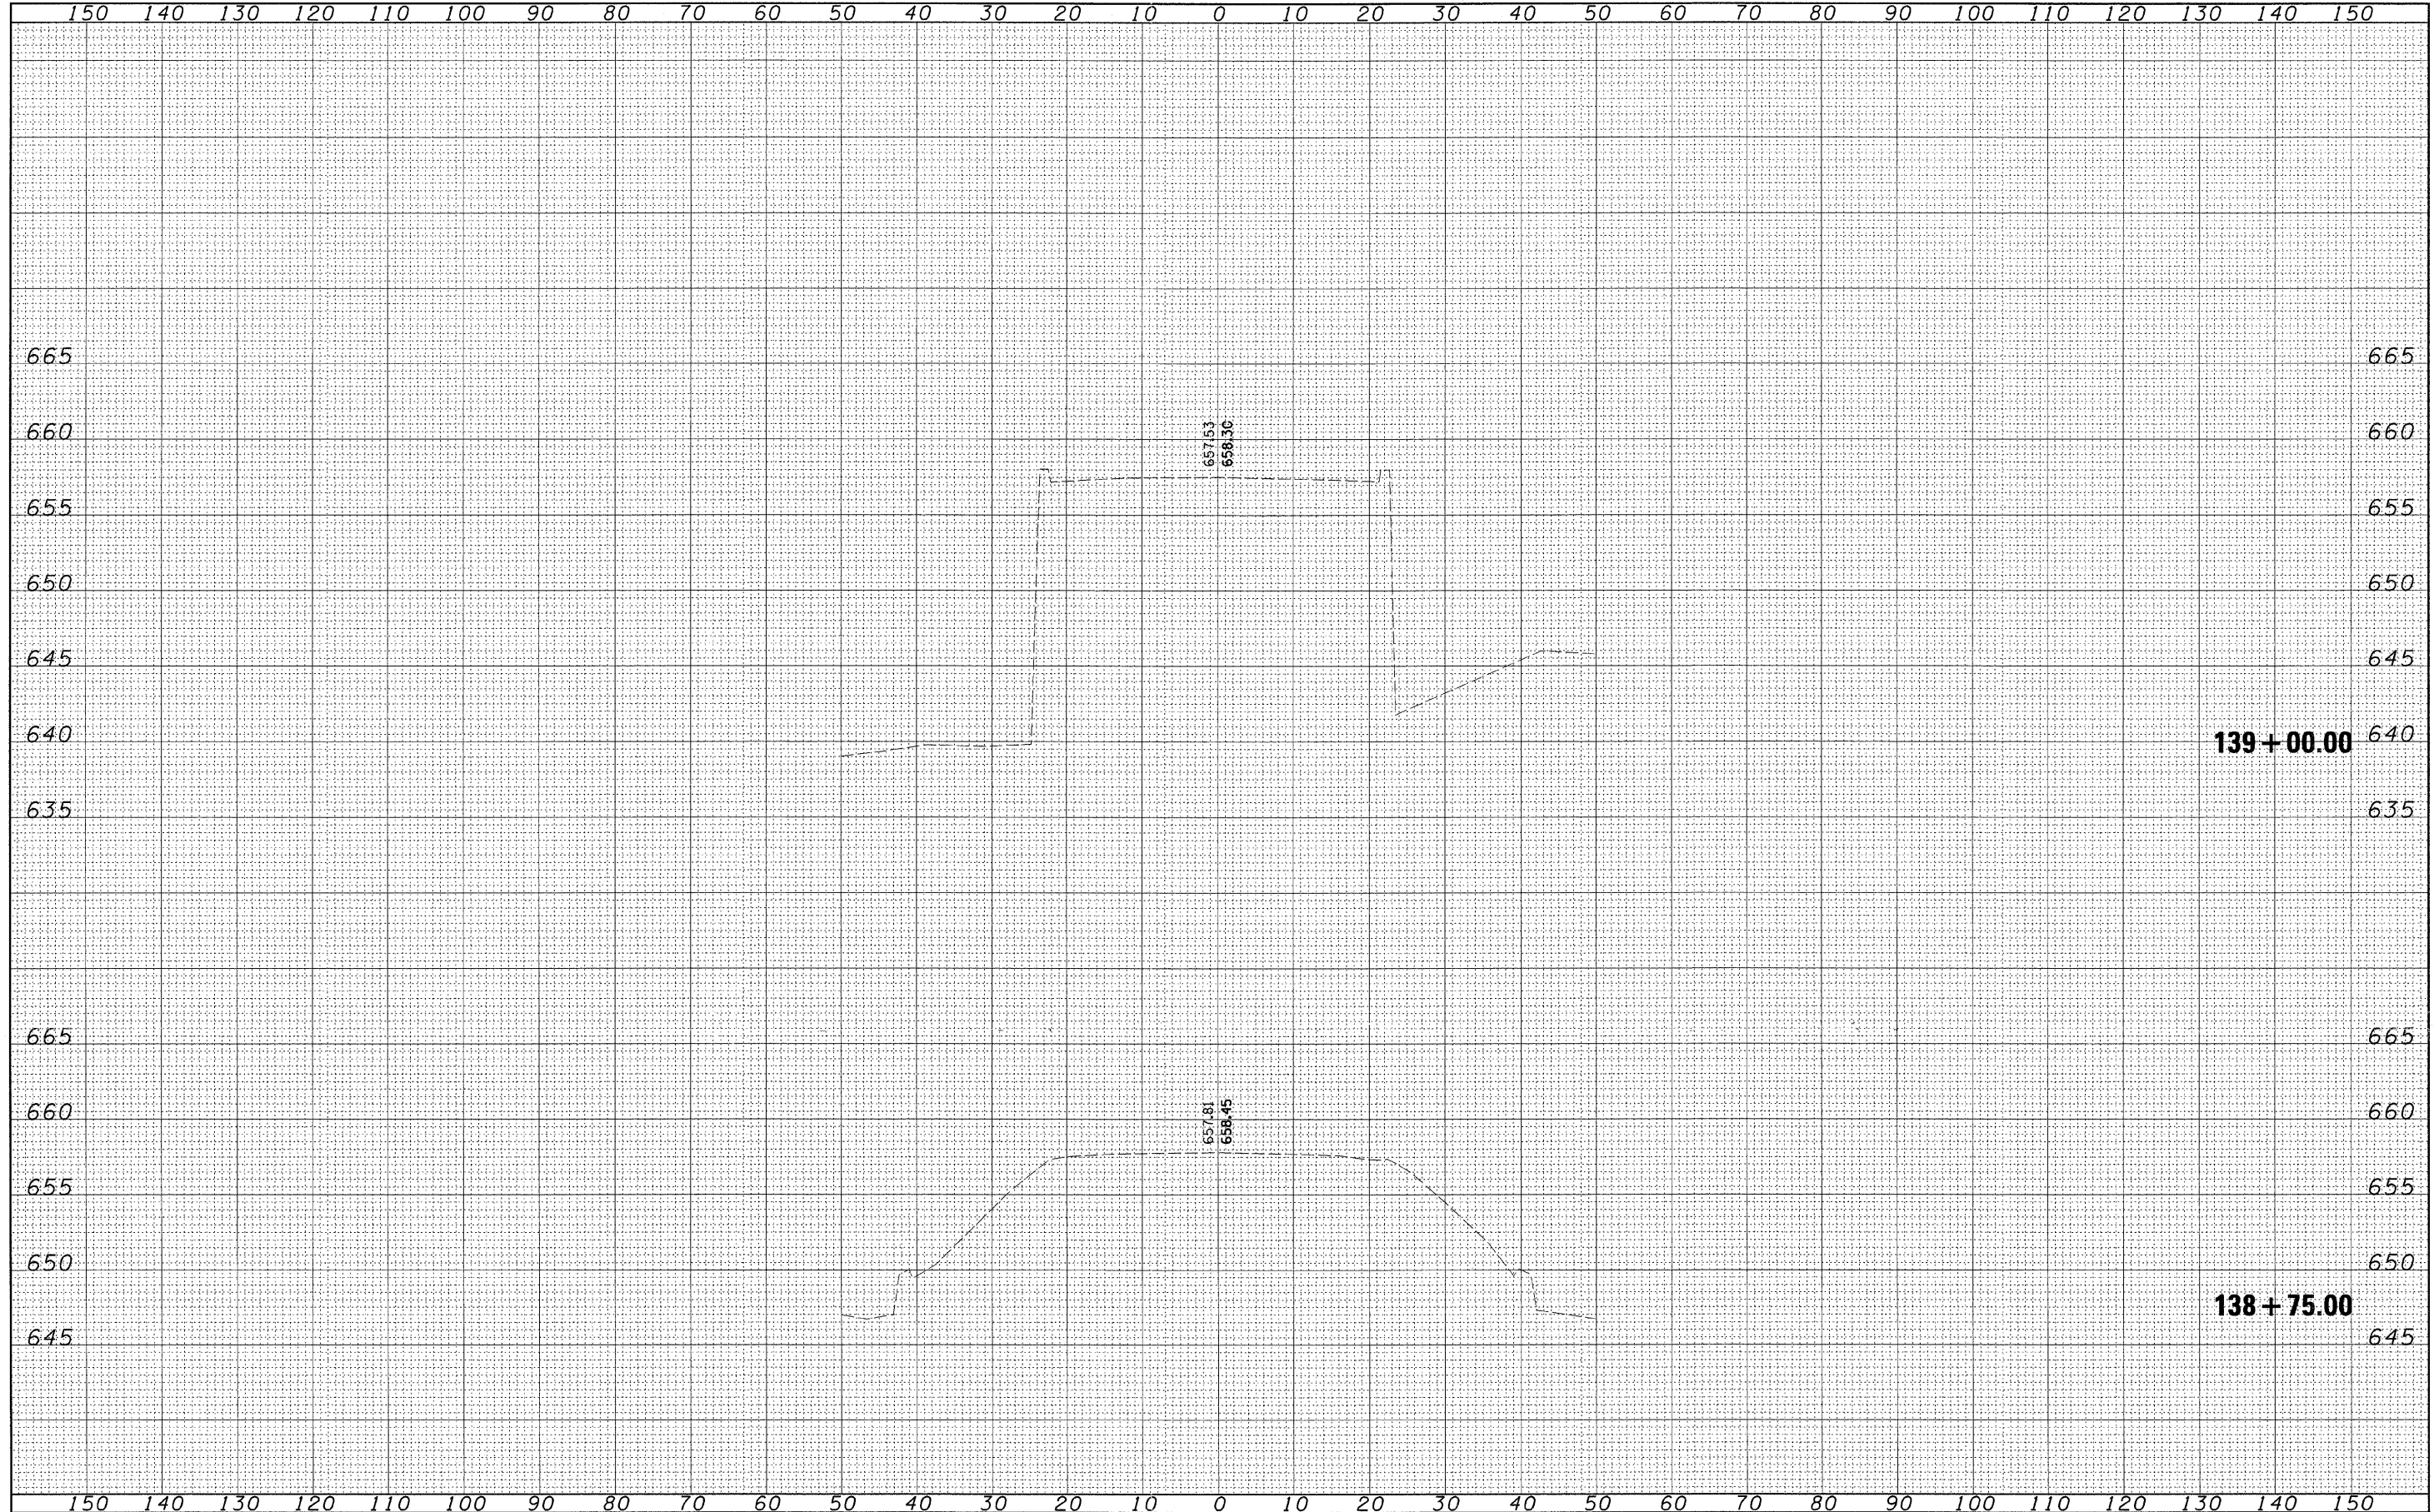

FILE NAME =
 c:\pw\work\pwidot\swartzw\dms39240\d774280-sh-xsections.dgn

USER NAME = swartzw
 PLOT SCALE = 10.0000' / 1"
 PLOT DATE = 8/9/2011

DESIGNED -
 DRAWN -
 CHECKED -
 DATE -

REVISED -
 REVISED -
 REVISED -
 REVISED -

**STATE OF ILLINOIS
 DEPARTMENT OF TRANSPORTATION**

CROSS SECTIONS

SCALE: 10 SHEET NO. 3 OF 9 SHEETS STA. 138+75.00 TO STA. 139+00.00

F.A.P. RTE.	SECTION	COUNTY	TOTAL SHEETS	SHEET NO.
320	(102B)B-1	Moultrie	48	42
CONTRACT NO. 74280			ILLINOIS FED. AID PROJECT	