


DATE	
BY	
ORIGINAL SURVEY	SURVEYED
NOTE BOOK	PLOTTED
NO.	TEMPLATE
	AREAS
	CHECKED

DATE	
BY	
ORIGINAL SURVEY	SURVEYED
NOTE BOOK	PLOTTED
NO.	TEMPLATE
	AREAS
	CHECKED

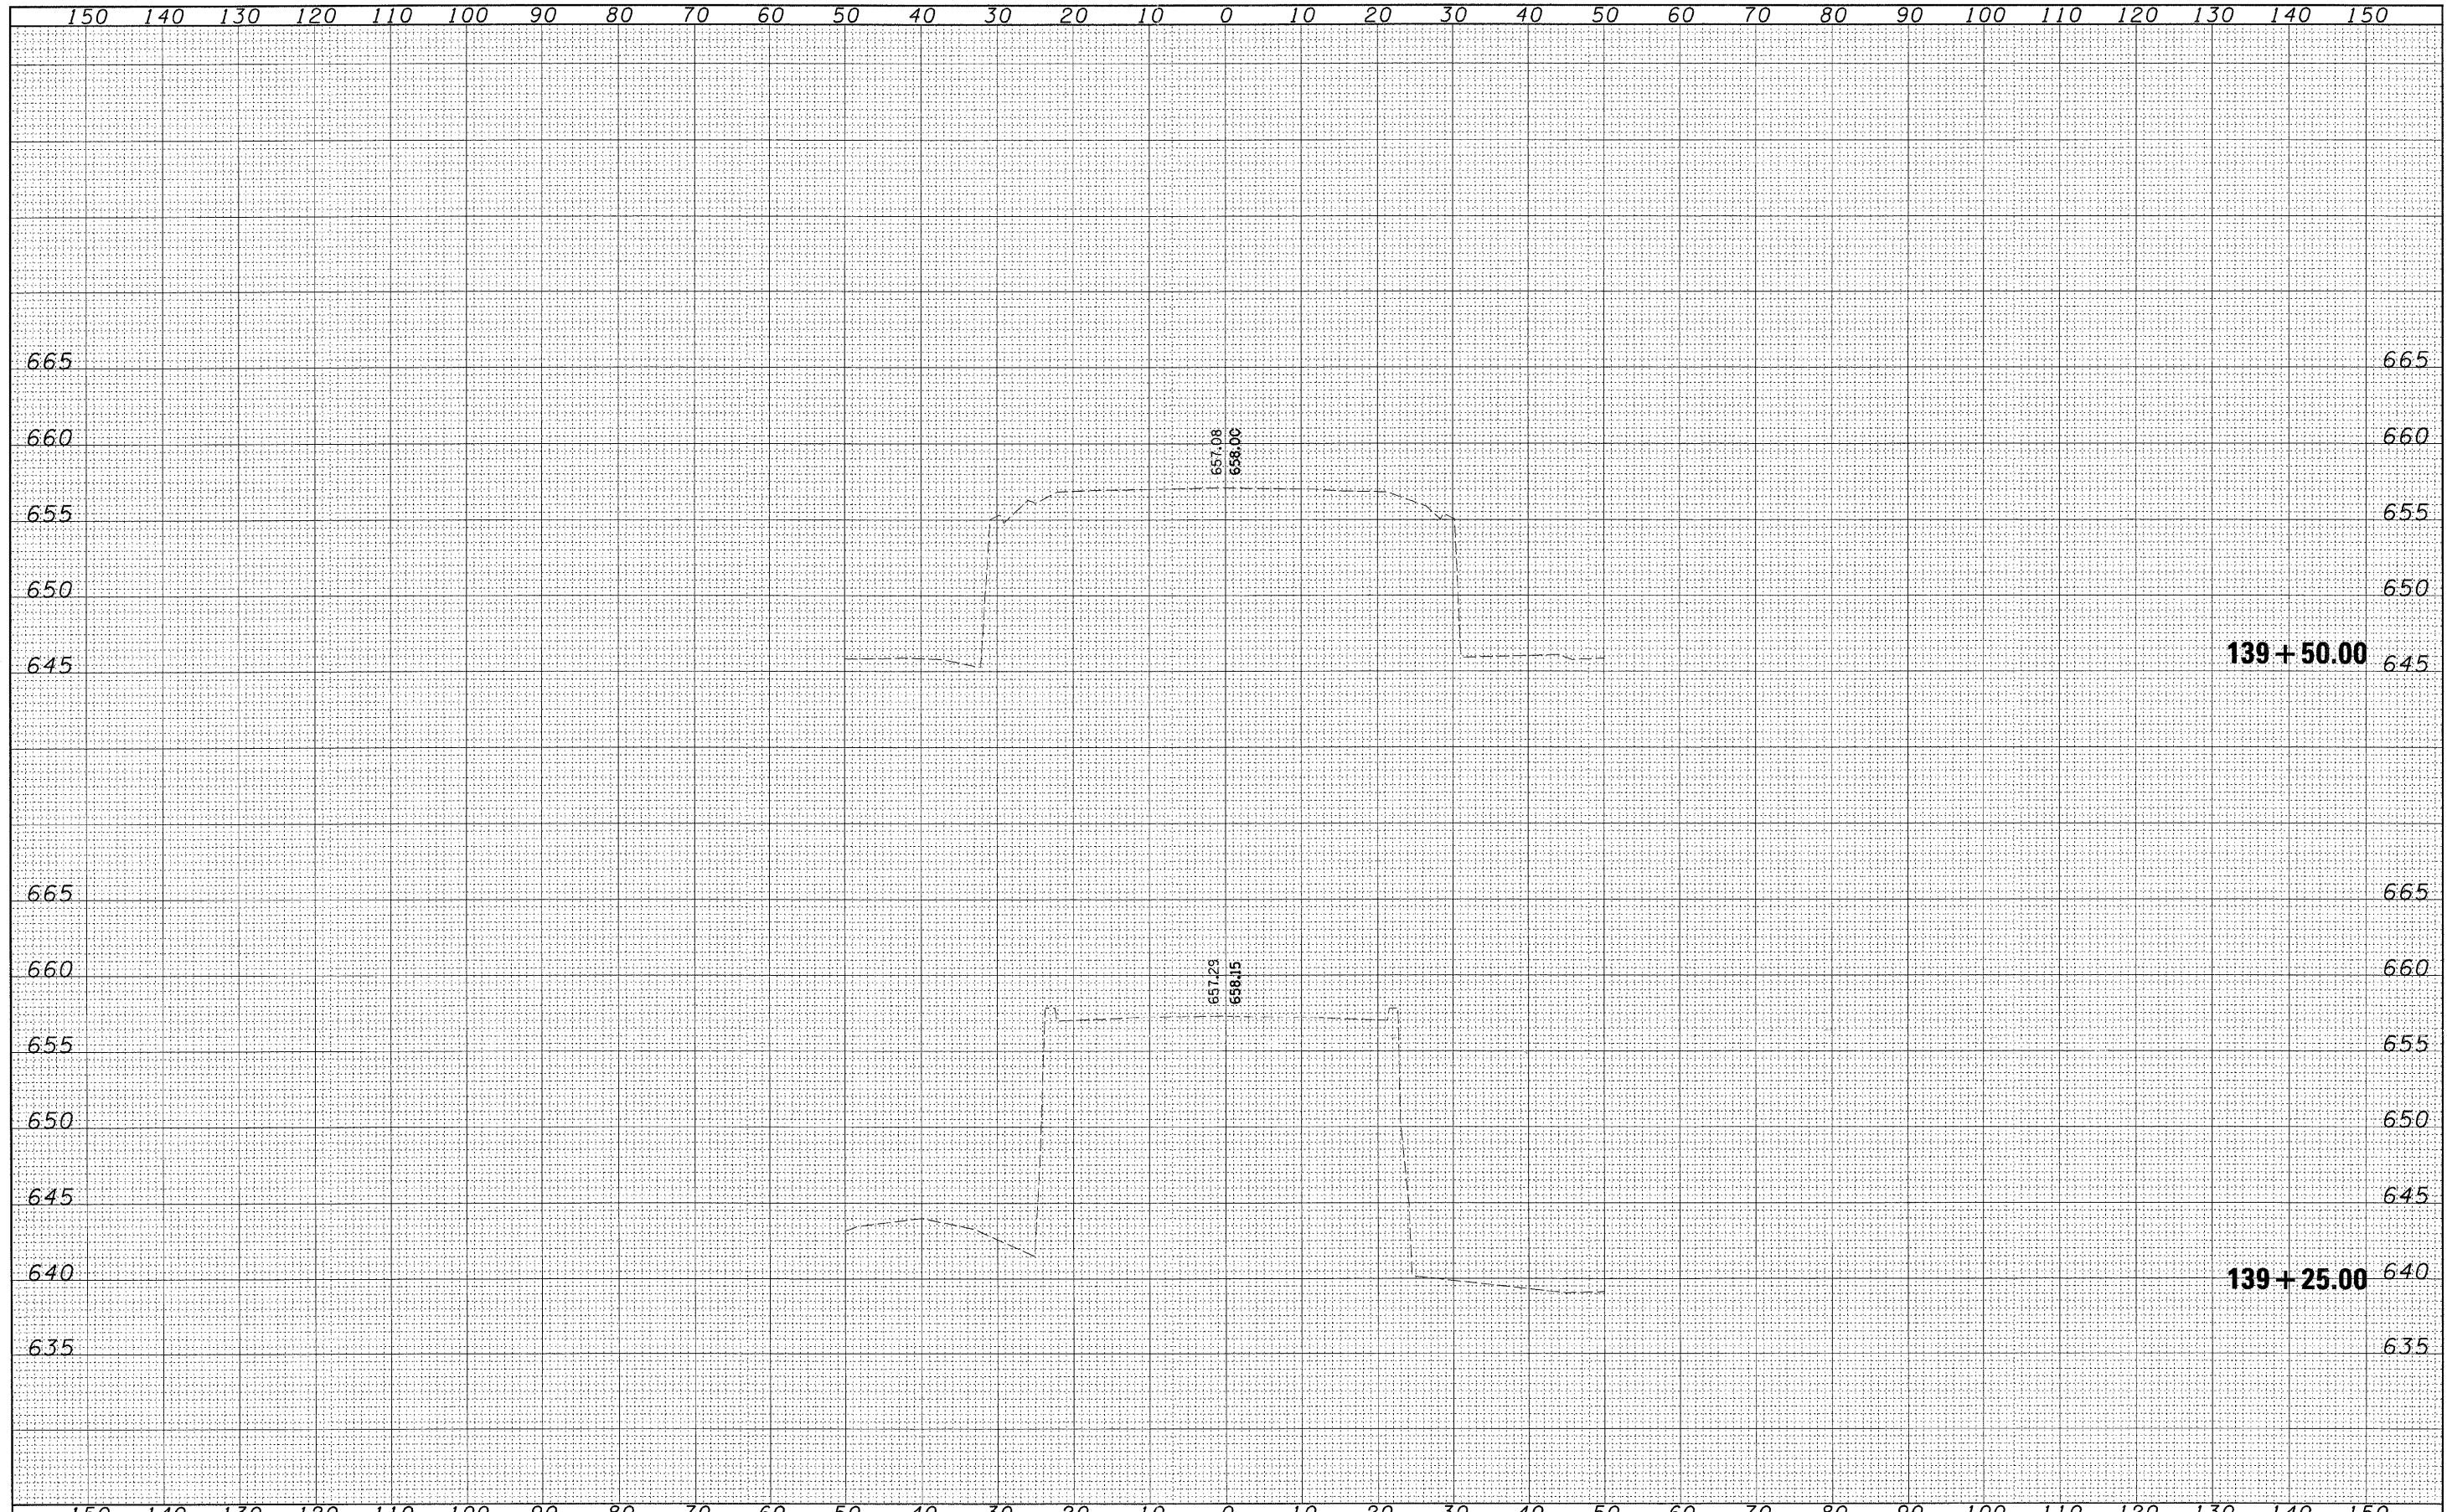

FILE NAME =	USER NAME = swartzw	DESIGNED -	REVISED -	<b>STATE OF ILLINOIS DEPARTMENT OF TRANSPORTATION</b>	<b>CROSS SECTIONS</b>				F.A.P. RTE.	SECTION	COUNTY	TOTAL SHEETS	SHEET NO.
ca:\pwork\pwork\swartzw\dms39240\d774280-sh-xsections.dgn		DRAWN -	REVISED -		320	(102BY)B-1	Moultrie	48	43				
	PLOT SCALE = 10.0000 ' / in.	CHECKED -	REVISED -		SCALE: 10				SHEET NO. 4 OF 9 SHEETS		STA. 139+25.00 TO STA. 139+50.00		CONTRACT NO. 74280
	PLOT DATE = 8/9/2011	DATE -	REVISED -		ILLINOIS FED. AID PROJECT								