


DATE	
BY	
SURVEYED	
PLOTTED	
TEMP. LATE	
NOTE BOOK	
AREAS CHECKED	
NO.	

DATE	
BY	
SURVEYED	
PLOTTED	
TEMP. LATE	
NOTE BOOK	
AREAS CHECKED	
NO.	

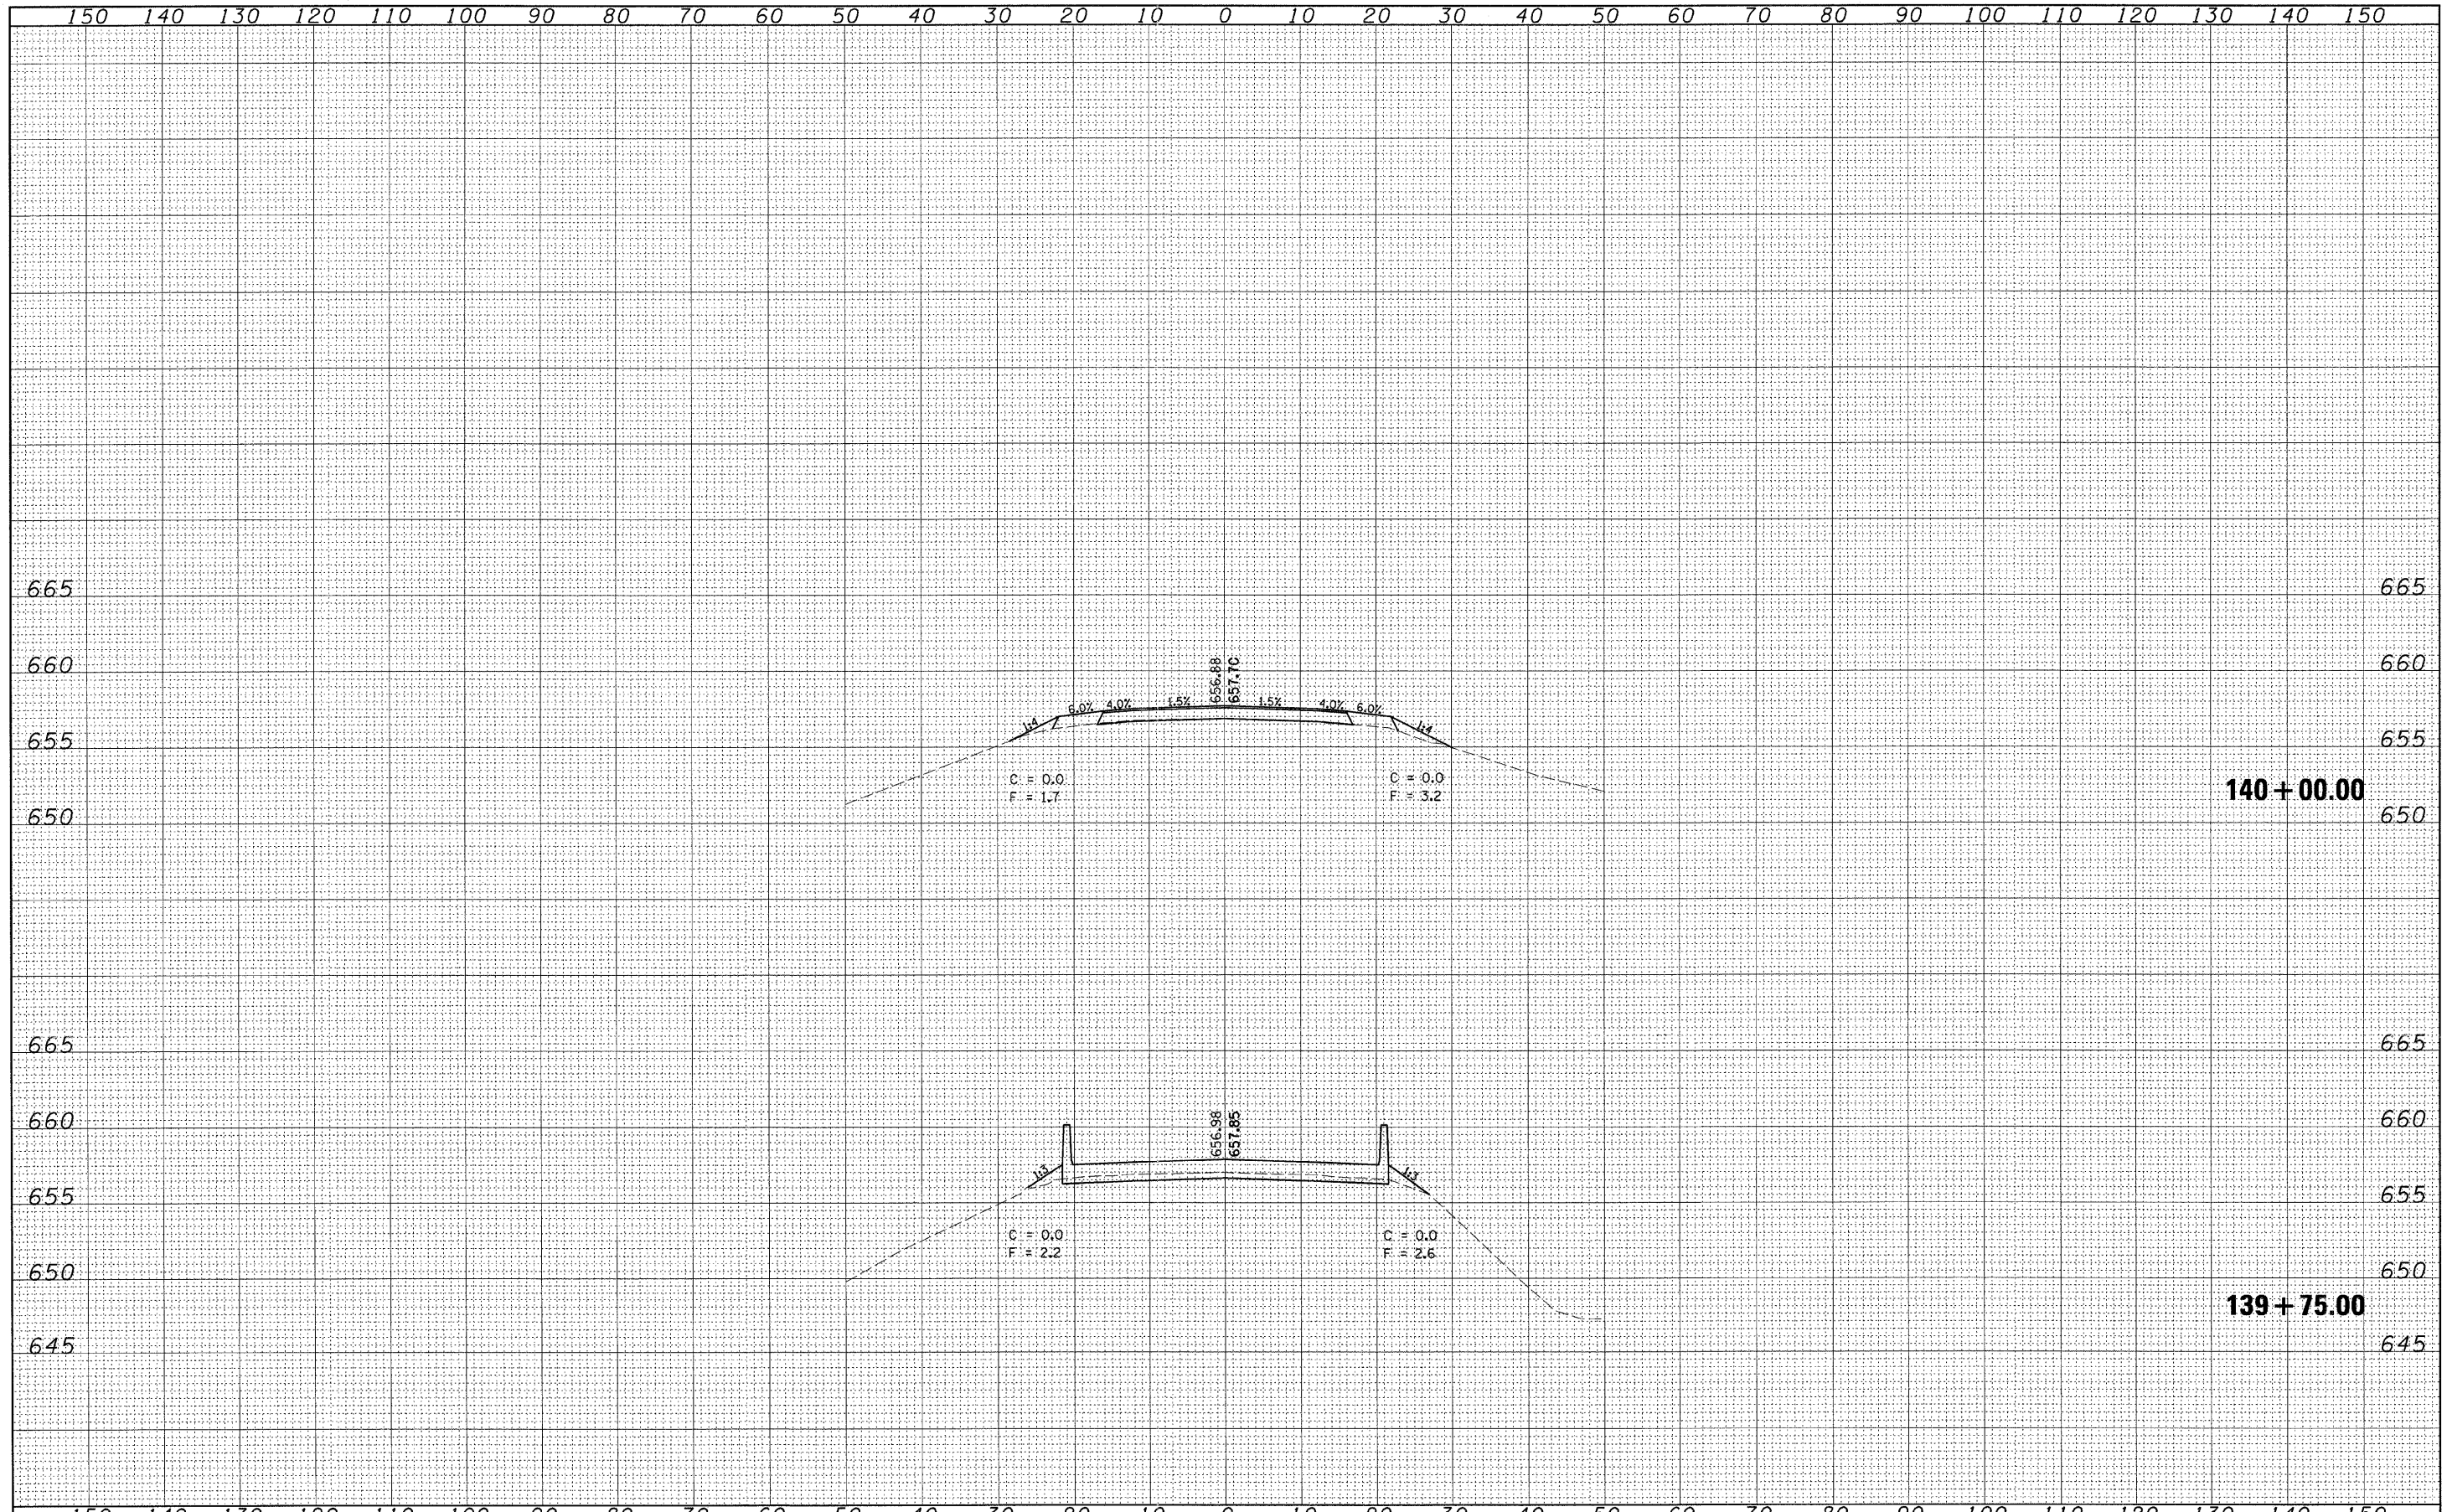

FILE NAME =	USER NAME = swartzrw	DESIGNED -	REVISED -	STATE OF ILLINOIS DEPARTMENT OF TRANSPORTATION	CROSS SECTIONS				F.A.P. RTE.	SECTION	COUNTY	TOTAL SHEETS	SHEET NO.
c:\pr_work\p\idat\swartzrw\dms39240\d774280-sh	xsections.dgn	DRAWN -	REVISED -		320	(102BY)B-1	Moultrie	48	44				
PLOT SCALE = 10.0000' / in.	CHECKED -	REVISED -	SCALE: 10		SHEET NO. 5 OF 9 SHEETS	STA. 139+75.00 TO STA. 140+00.00	CONTRACT NO. 74280						
PLOT DATE = 8/9/2011	DATE -	REVISED -	ILLINOIS FED. AID PROJECT										