


DATE	
BY	
FINAL SURVEY	
SURVEYED	
PLOTTED	
TEMPLATE	
NOTE BOOK	
AREAS CHECKED	
NO.	

DATE	
BY	
ORIGINAL SURVEY	
SURVEYED	
PLOTTED	
TEMPLATE	
NOTE BOOK	
AREAS CHECKED	
NO.	

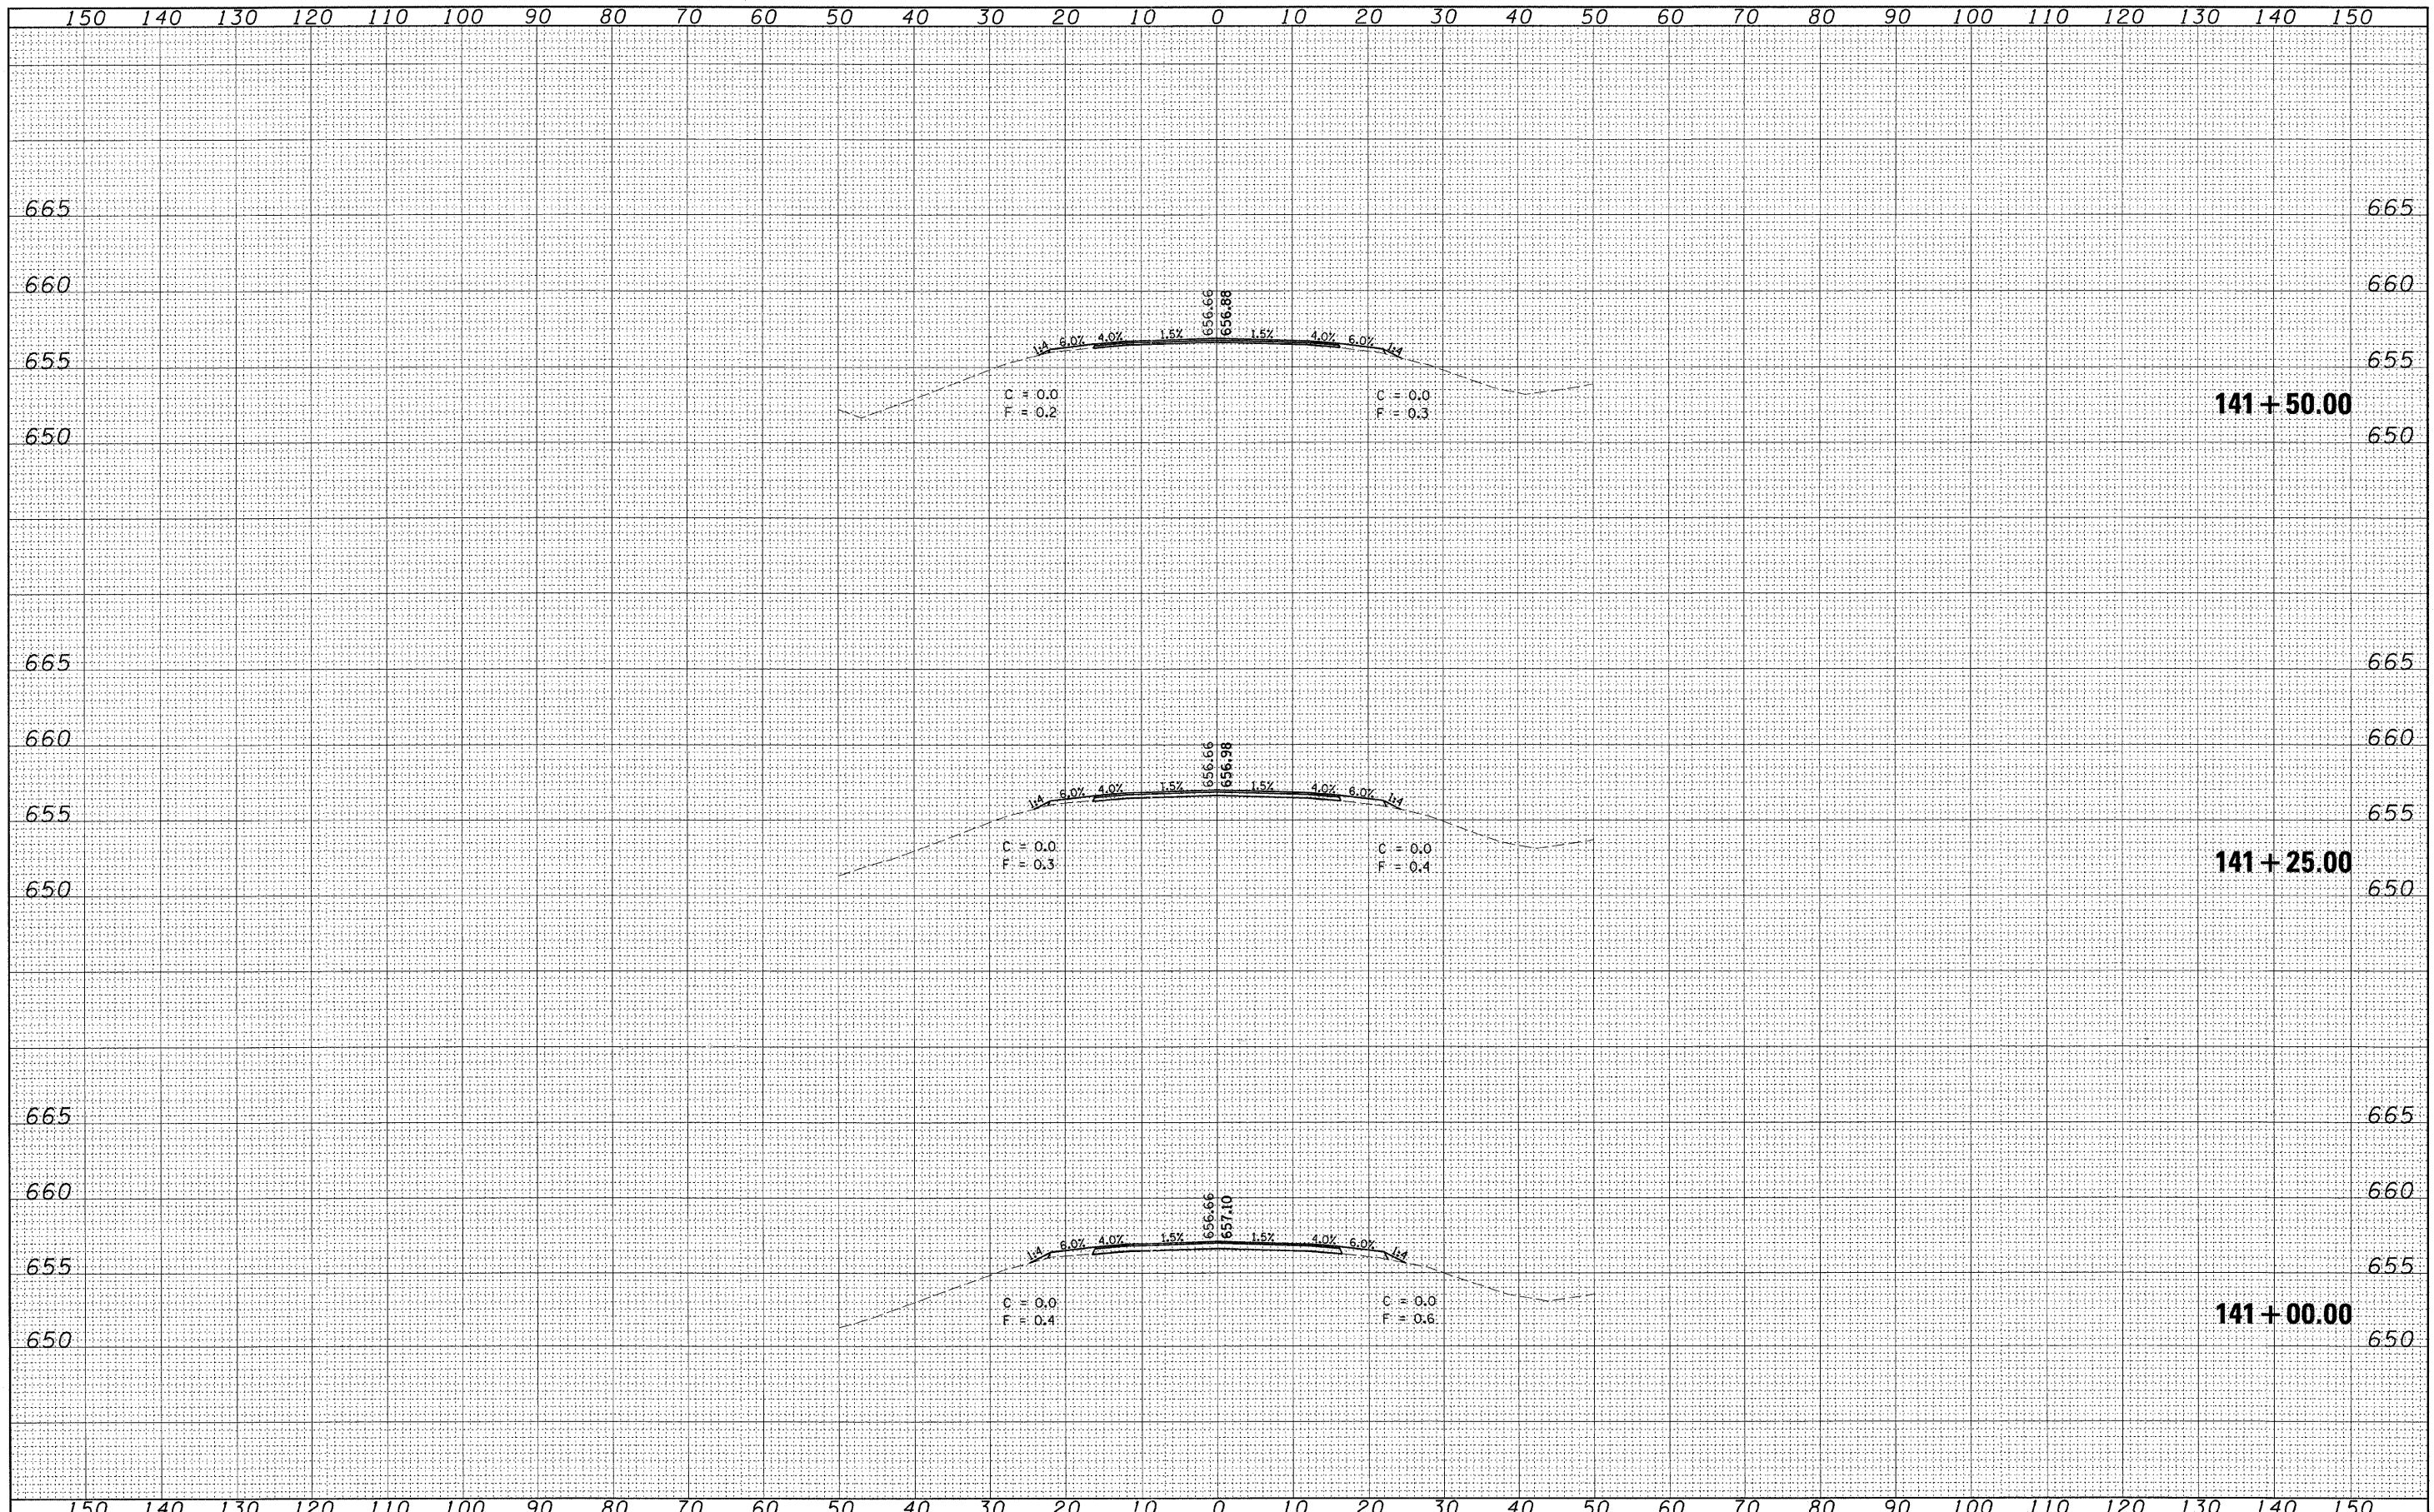

FILE NAME =	USER NAME = swartzw	DESIGNED -	REVISED -	<b>STATE OF ILLINOIS DEPARTMENT OF TRANSPORTATION</b>	<b>CROSS SECTIONS</b>			F.A.P. R.T.E.	SECTION	COUNTY	TOTAL SHEETS	SHEET NO.
ct:\pw_work\pwidot\swartzw\dms39240\d774280-sh	sections.dgn	DRAWN -	REVISED -		320	(102BY)B-1	Moultrie	48	46			
PLOT SCALE = 18.0000' / in.	CHECKED -	REVISED -	SCALE: 10		SHEET NO. 7 OF 9 SHEETS	STA. 141+00.00 TO STA. 141+50.00	CONTRACT NO. 74280		ILLINOIS FED. AID PROJECT			
PLOT DATE = 8/9/2011	DATE -	REVISED -										