


DATE	
BY	
SURVEYED	
PLOTTED	
TEMPLATE	
AREAS	
CHECKED	
NO.	

DATE	
BY	
SURVEYED	
PLOTTED	
TEMPLATE	
AREAS	
CHECKED	
NO.	

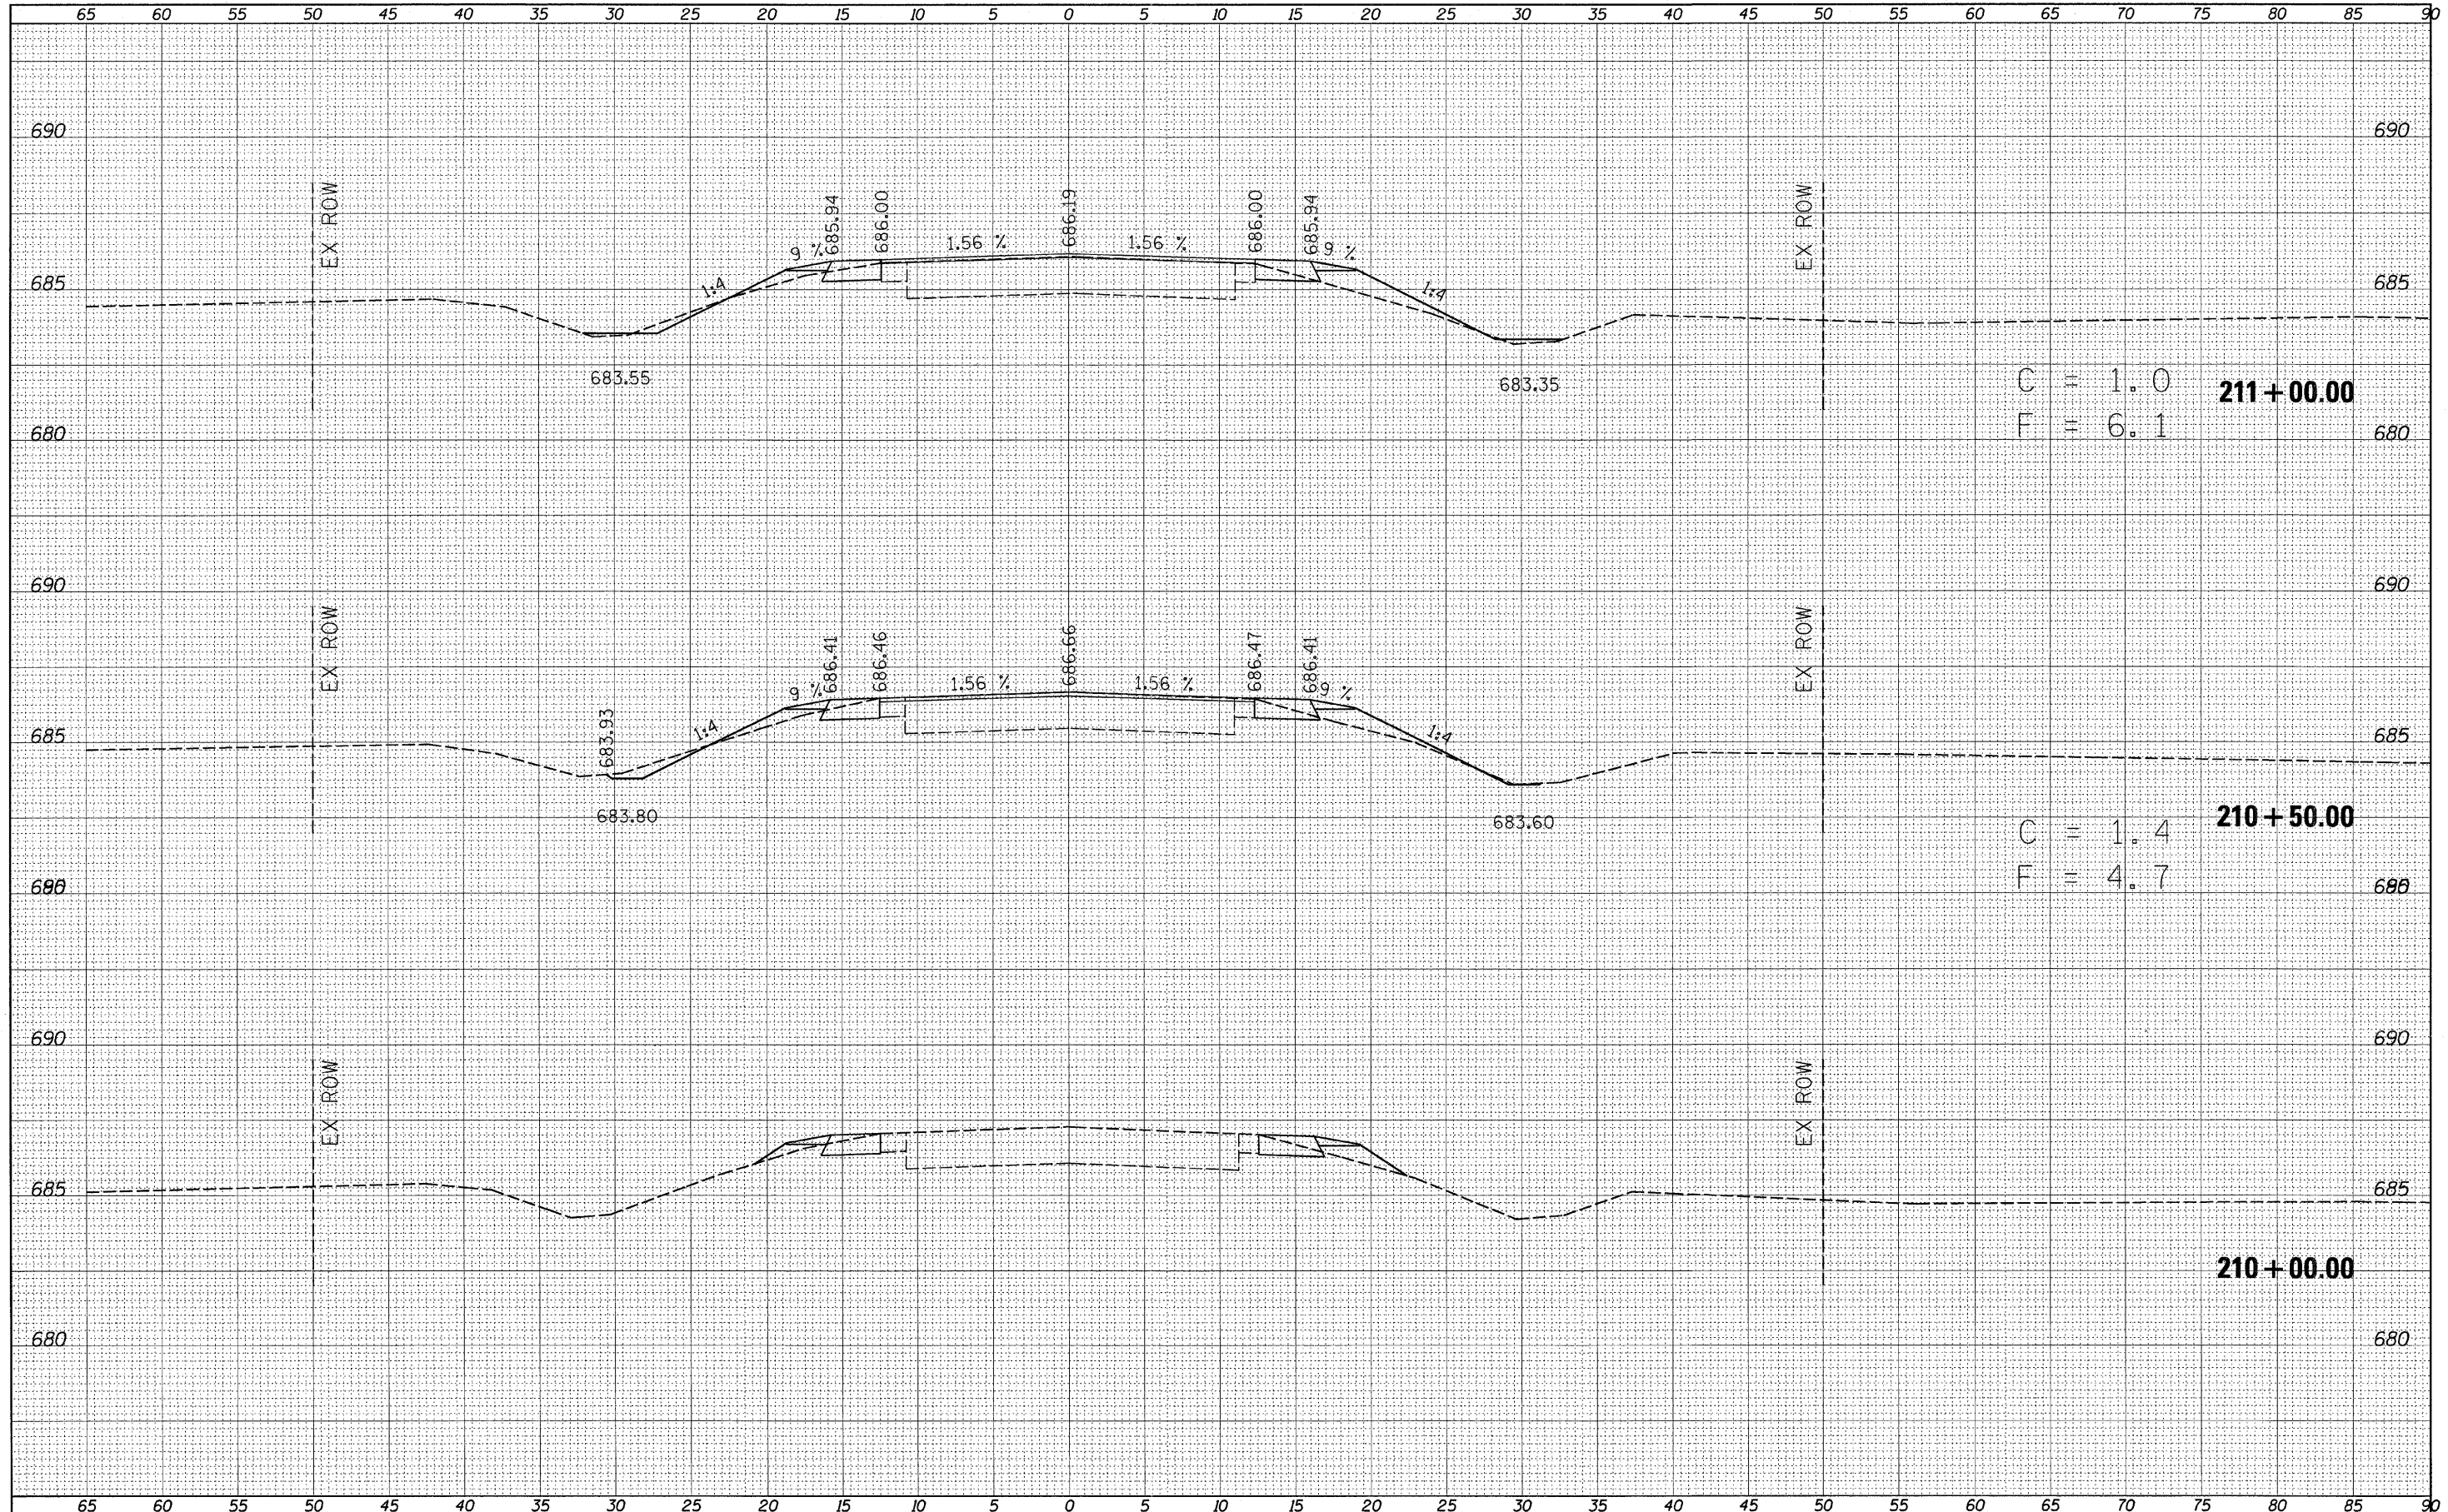

C = 1.0
F = 6.1
211+00.00

C = 1.4
F = 4.7
210+50.00

210+00.00

FILE NAME =	USER NAME = swartzw	DESIGNED -	REVISED -	STATE OF ILLINOIS DEPARTMENT OF TRANSPORTATION	CROSS SECTIONS		F.A.P. RTE. 741	SECTION (11,12)T	COUNTY *	TOTAL SHEETS 85	SHEET NO. 57	
ca:\pw_work\p\p\dot\swartzw\d0156151\0774422-sh	xsh.tldgn	DRAWN -	REVISED -		SCALE: 5	SHEET NO. 1 OF 29 SHEETS	STA. 210+00.00 TO STA. 211+00.00	CONTRACT NO. 74422		ILLINOIS FED. AID PROJECT		
		CHECKED -	REVISED -									
		DATE -	REVISED -									