


FINAL SURVEY	SURVEYED	DATE
NOTE BOOK	PLOTTED	BY
NO.	TEMPLATE	
	AREAS CHECKED	

ORIGINAL SURVEY	SURVEYED	DATE
NOTE BOOK	PLOTTED	BY
NO.	TEMPLATE	
	AREAS CHECKED	

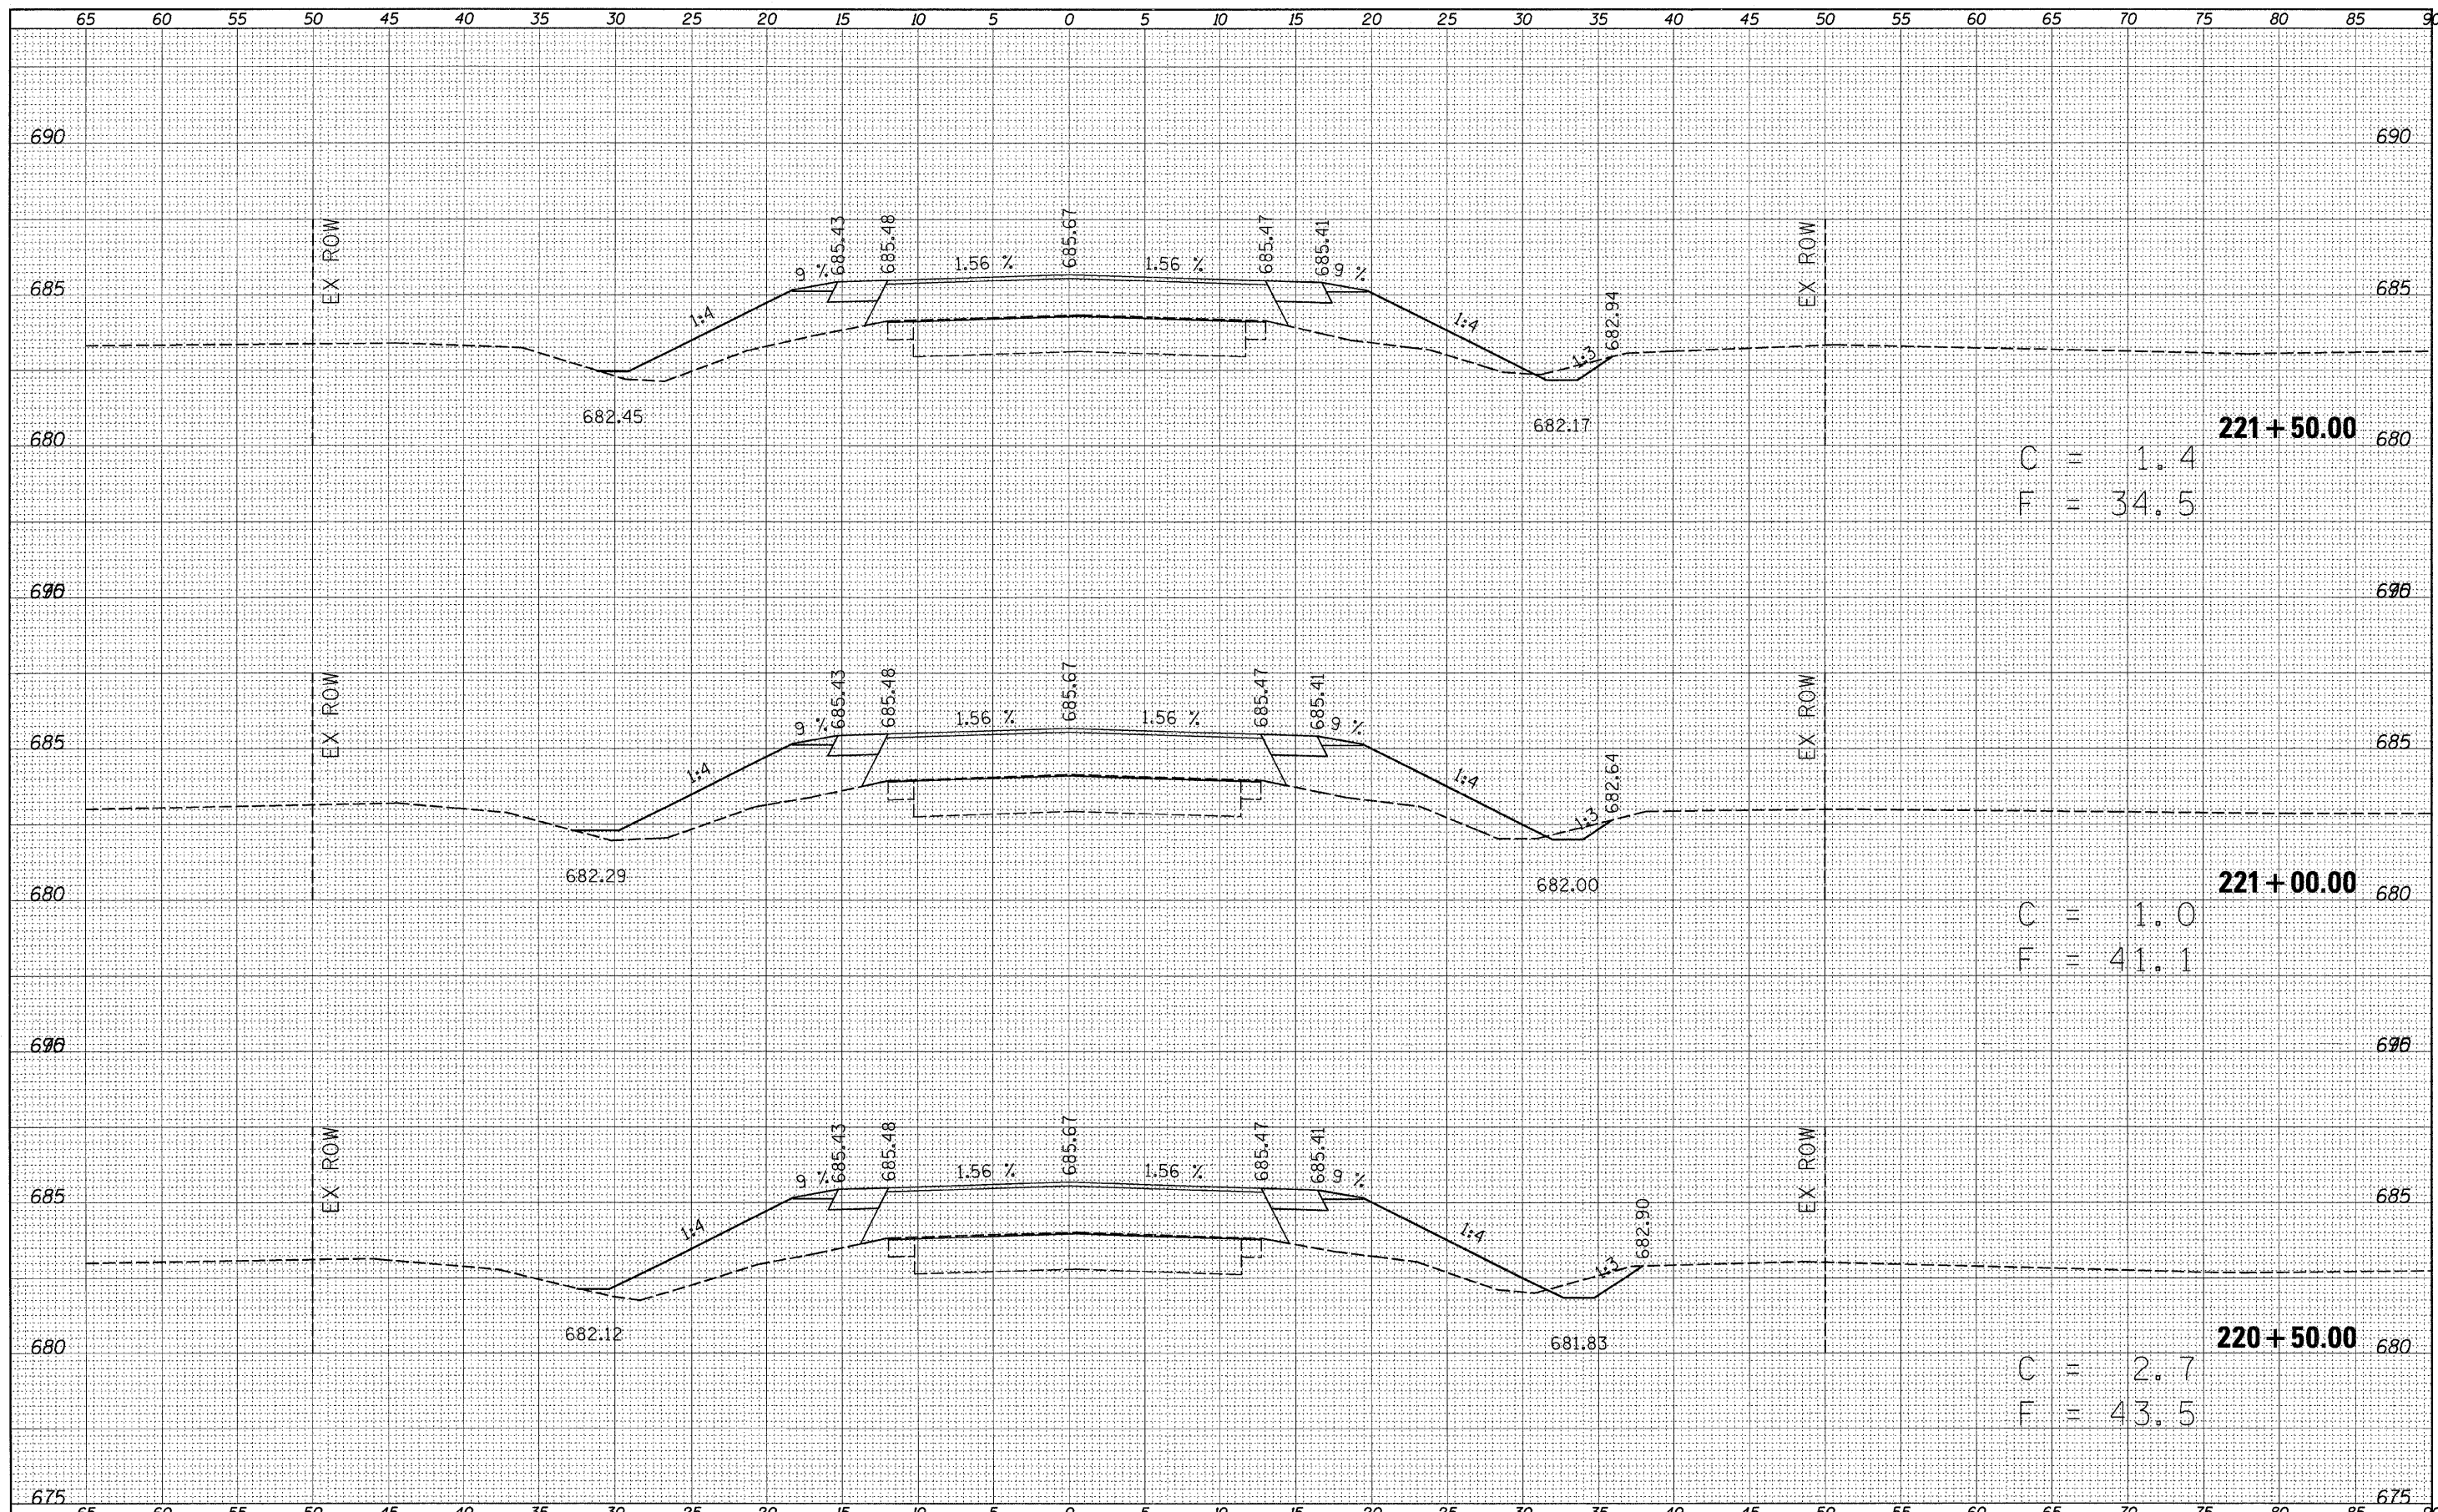

FILE NAME =	USER NAME = swartzw	DESIGNED -	REVISED -	<b>STATE OF ILLINOIS DEPARTMENT OF TRANSPORTATION</b>	<b>CROSS SECTIONS</b>			F.A.P. RTE.	SECTION	COUNTY	TOTAL SHEETS	SHEET NO.
er\pw_work\p\p\dot\swartzw\d8156151\0774422-ah	xashtl.dgn	DRAWN -	REVISED -		SCALE: 5	SHEET NO. 8 OF 29 SHEETS	STA. 220+50.00 TO STA. 221+50.00	741	(11,12)T		85	64
	PLOT SCALE = 5.0000' / 1"	CHECKED -	REVISED -					CONTRACT NO. 74422				
	PLOT DATE = 8/16/2011	DATE -	REVISED -					ILLINOIS FED. AID PROJECT				

• MACON & PIATT