


DATE	
BY	
ORIGINAL SURVEY	SURVEYED
NOTE BOOK	PLOTTED
NO.	TEMPLATE
	AREAS
	CHECKED

DATE	
BY	
ORIGINAL SURVEY	SURVEYED
NOTE BOOK	PLOTTED
NO.	TEMPLATE
	AREAS
	CHECKED

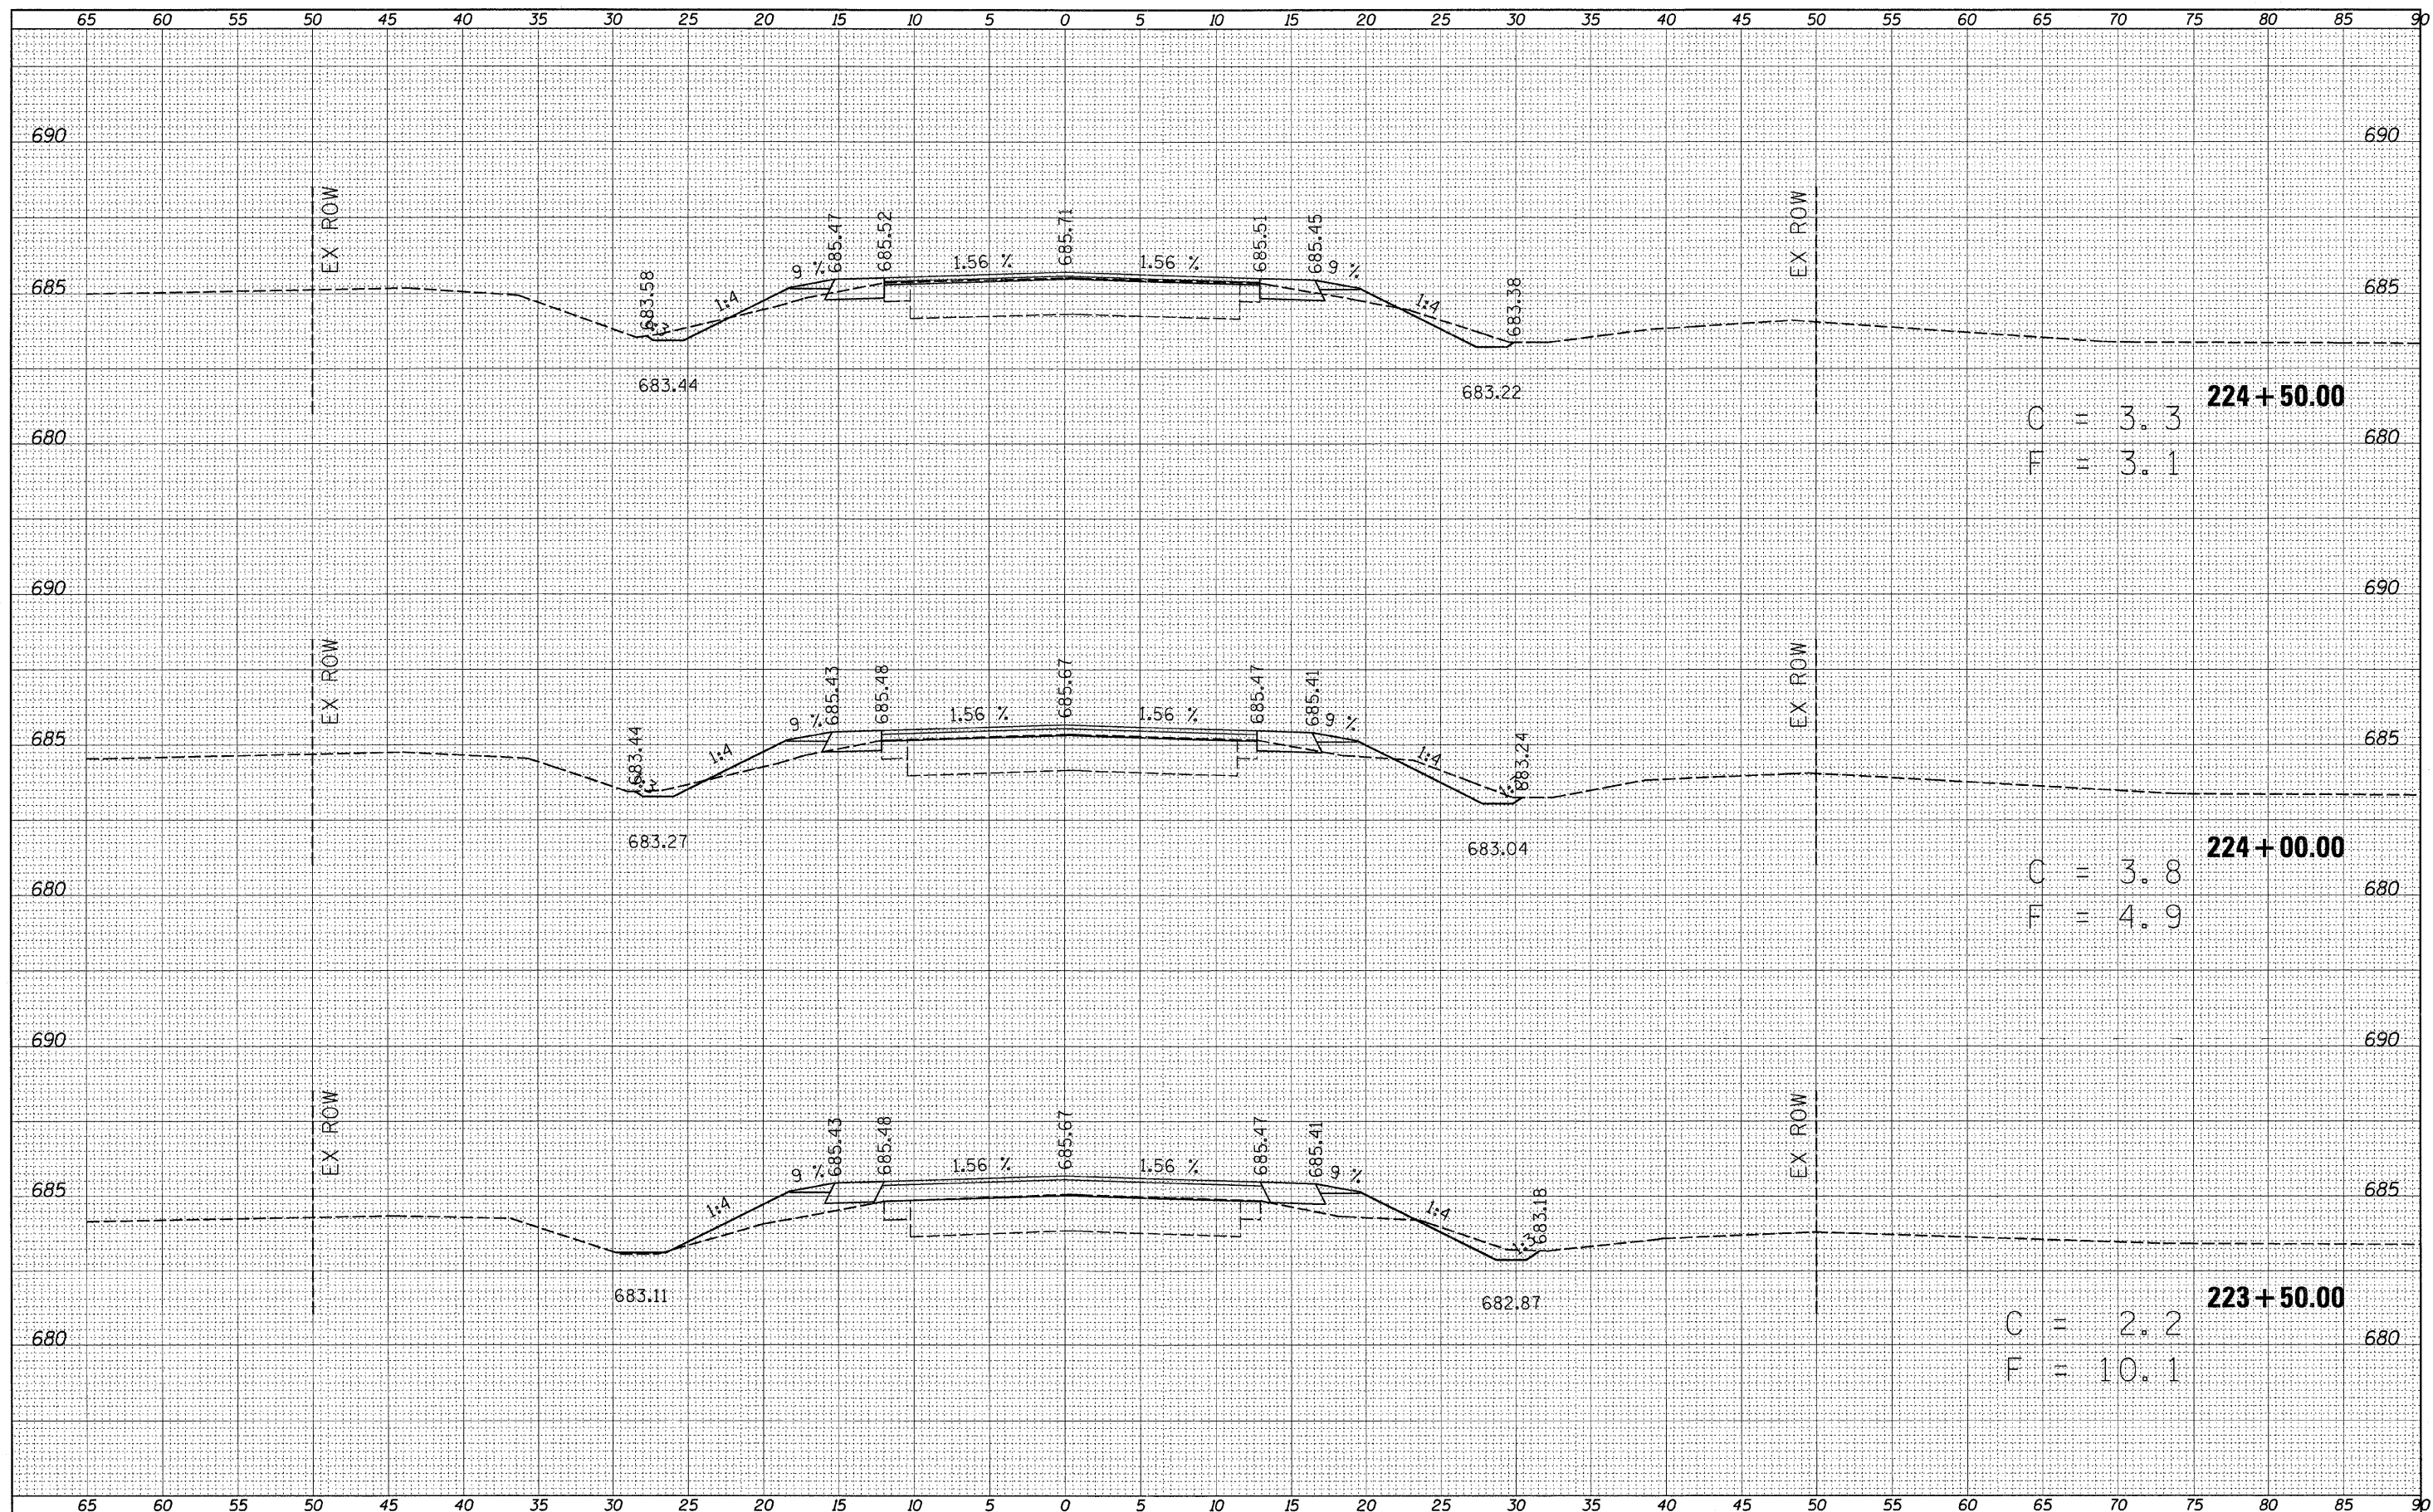

C = 3.3
F = 3.1

C = 3.8
F = 4.9

C = 2.2
F = 10.1

FILE NAME =	USER NAME = swa-tzrw	DESIGNED -	REVISED -	STATE OF ILLINOIS DEPARTMENT OF TRANSPORTATION	CROSS SECTIONS		F.A.P. RTE.	SECTION	COUNTY	TOTAL SHEETS	SHEET NO.	
ca:\pwwork\pwwork\swa-tzrw\d0156151\0774422-ahs\kash1.dgn		DRAWN -	REVISED -		741	(11,12)T		85	66			
		CHECKED -	REVISED -		SCALE: 5		SHEET NO. 10 OF 29 SHEETS		STA. 223+50.00 TO STA. 224+50.00		CONTRACT NO. 74422	
		DATE -	REVISED -						ILLINOIS FED. AID PROJECT		MACON & PIATT	