


DATE _____ BY _____
 SURVEYED _____ PLOTTED _____
 ORIGINAL SURVEY _____ TEMPLATE _____
 NOTE BOOK _____ ASKS CHECKED _____
 NO. _____

DATE _____ BY _____
 SURVEYED _____ PLOTTED _____
 ORIGINAL SURVEY _____ TEMPLATE _____
 NOTE BOOK _____ ASKS CHECKED _____
 NO. _____

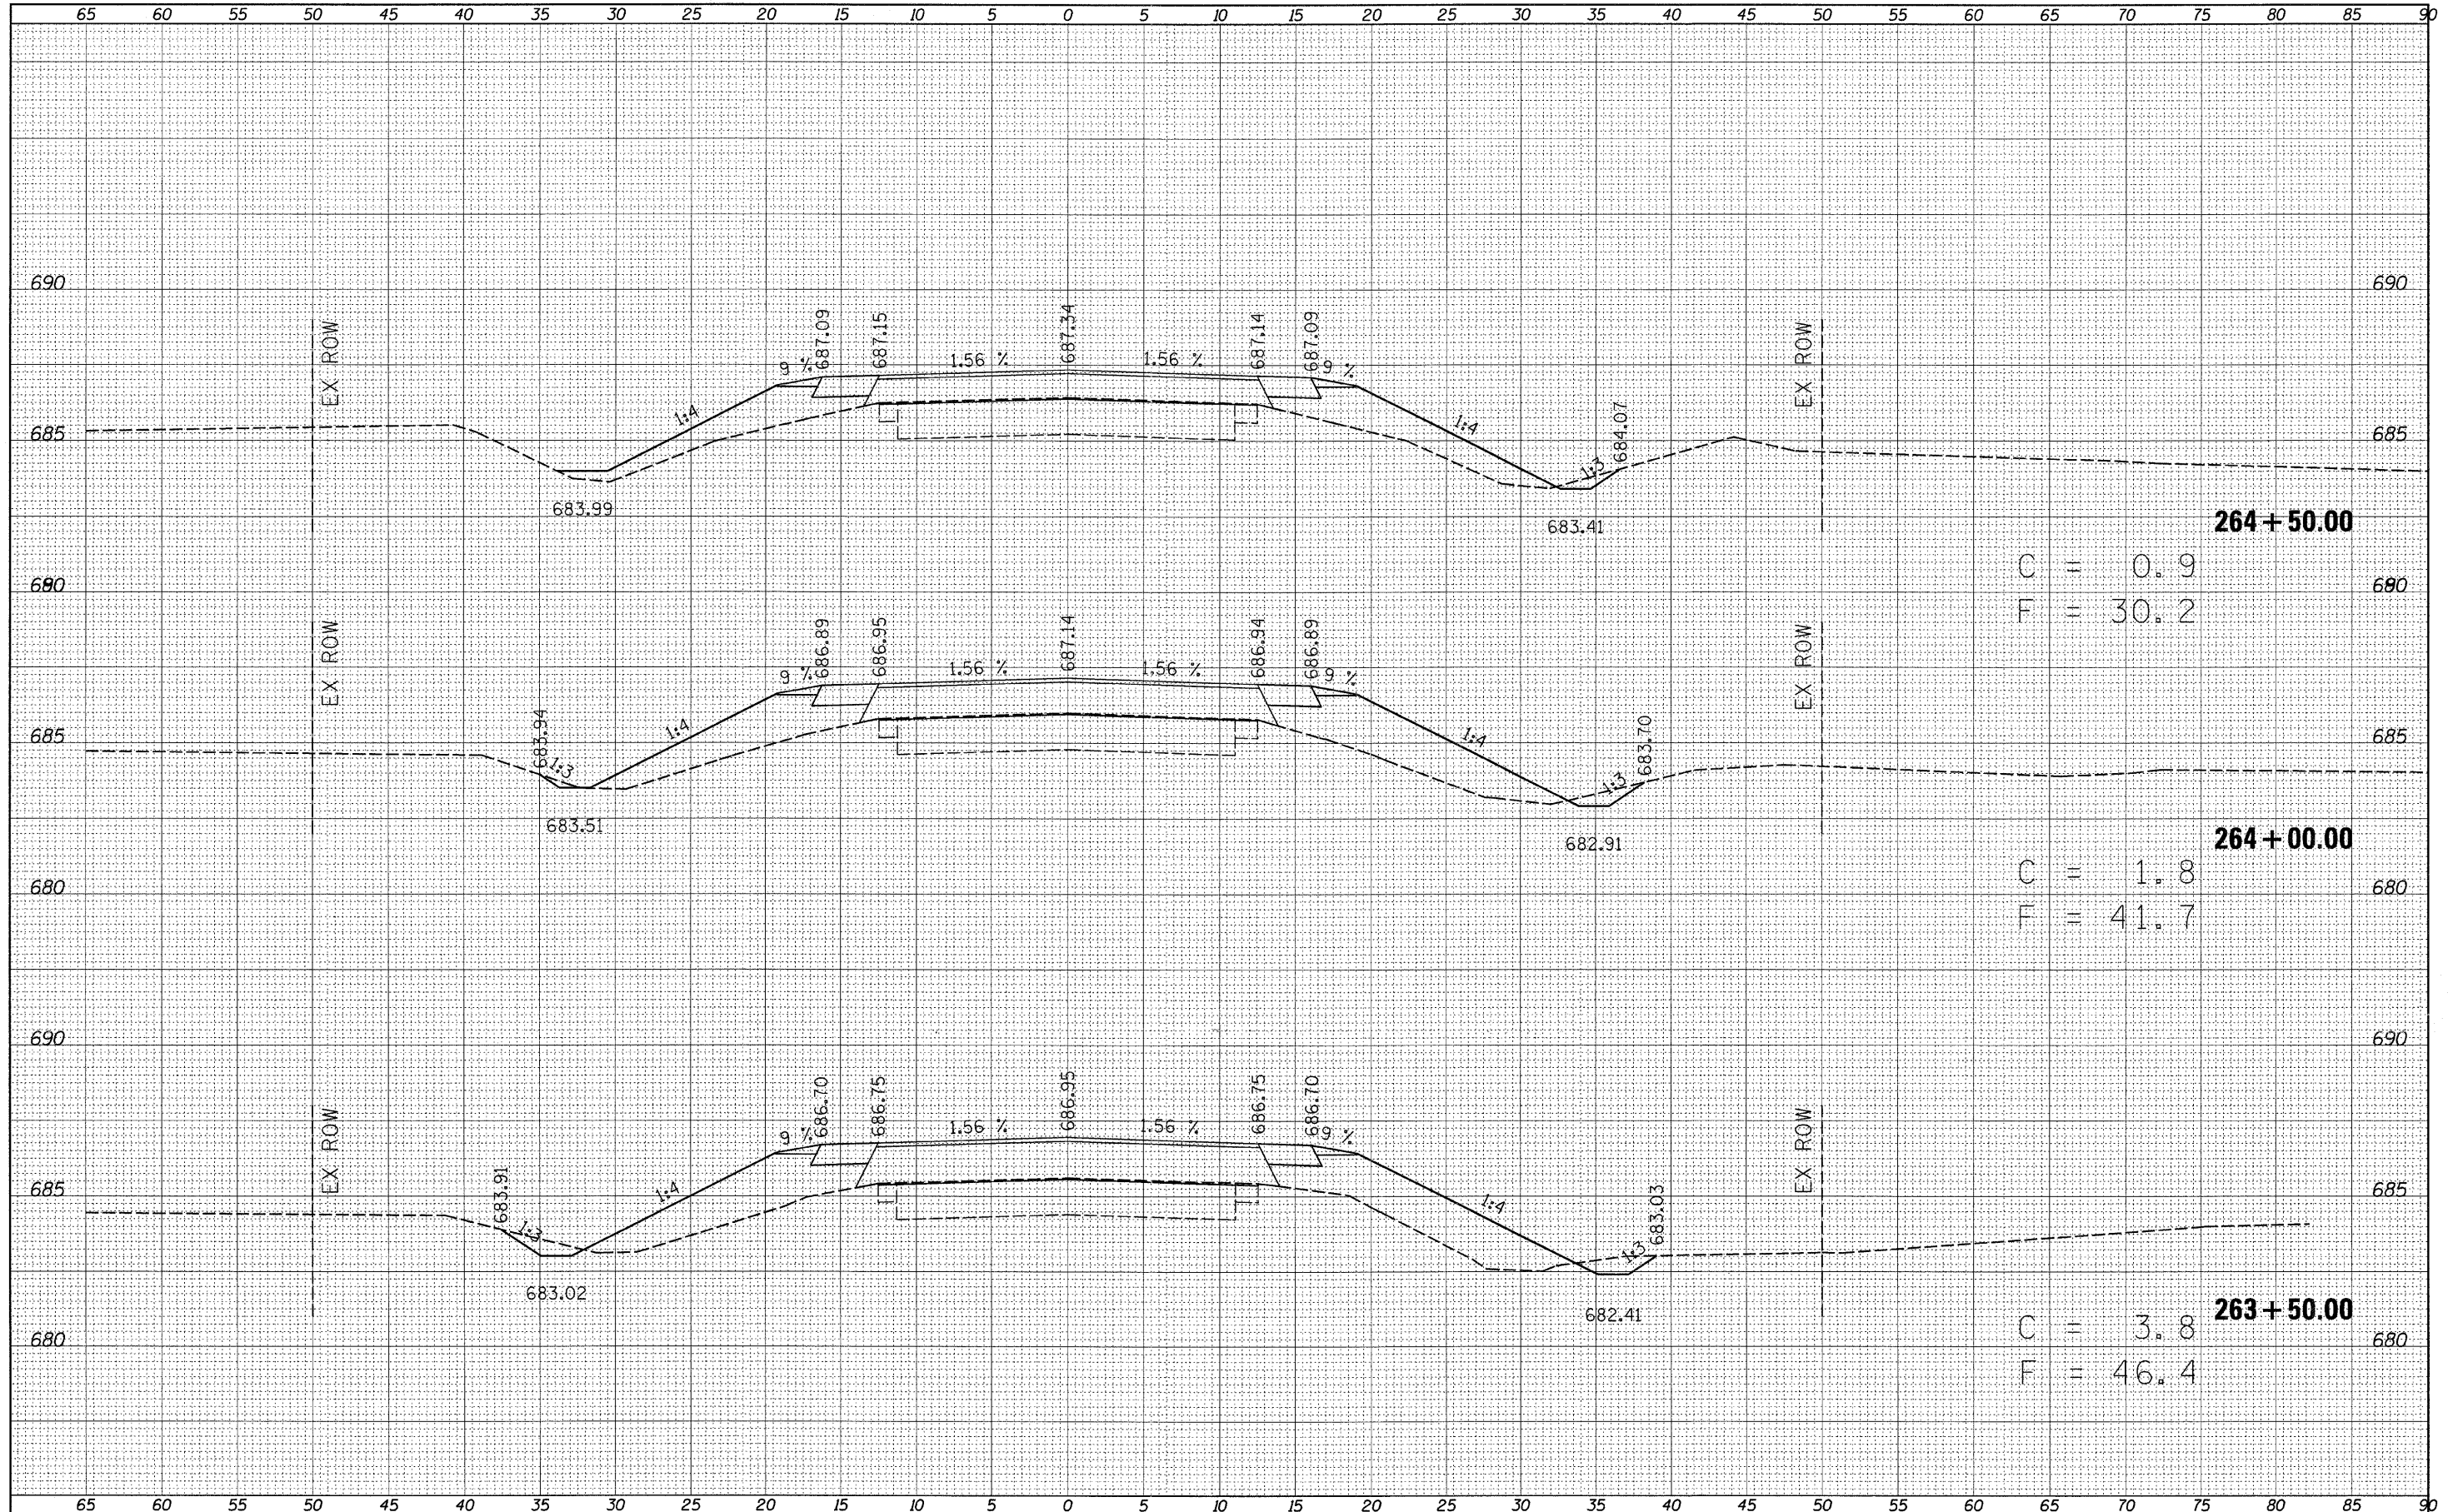

FILE NAME =	USER NAME = swartzw	DESIGNED -	REVISED -	STATE OF ILLINOIS DEPARTMENT OF TRANSPORTATION	CROSS SECTIONS		F.A.P. RTE. 741	SECTION (11,12)T	COUNTY *	TOTAL SHEETS 85	SHEET NO. 80	
at:\pw_work\p\dot\swartzw\d0156151\0774422-ah	xash3.dgn	DRAWN -	REVISED -		SCALE: 5	SHEET NO. 24 OF 29 SHEETS	STA. 263+50.00 TO STA. 264+50.00	CONTRACT NO. 74422		ILLINOIS FED. AID PROJECT		
		CHECKED -	REVISED -									
		DATE -	REVISED -									