


DATE	
BY	
FINAL SURVEY	SURVEYED
NOTE BOOK NO.	PLOTTED
	TEMPLATE
	AREAS CHECKED

DATE	
BY	
ORIGINAL SURVEY	SURVEYED
NOTE BOOK NO.	PLOTTED
	TEMPLATE
	AREAS CHECKED

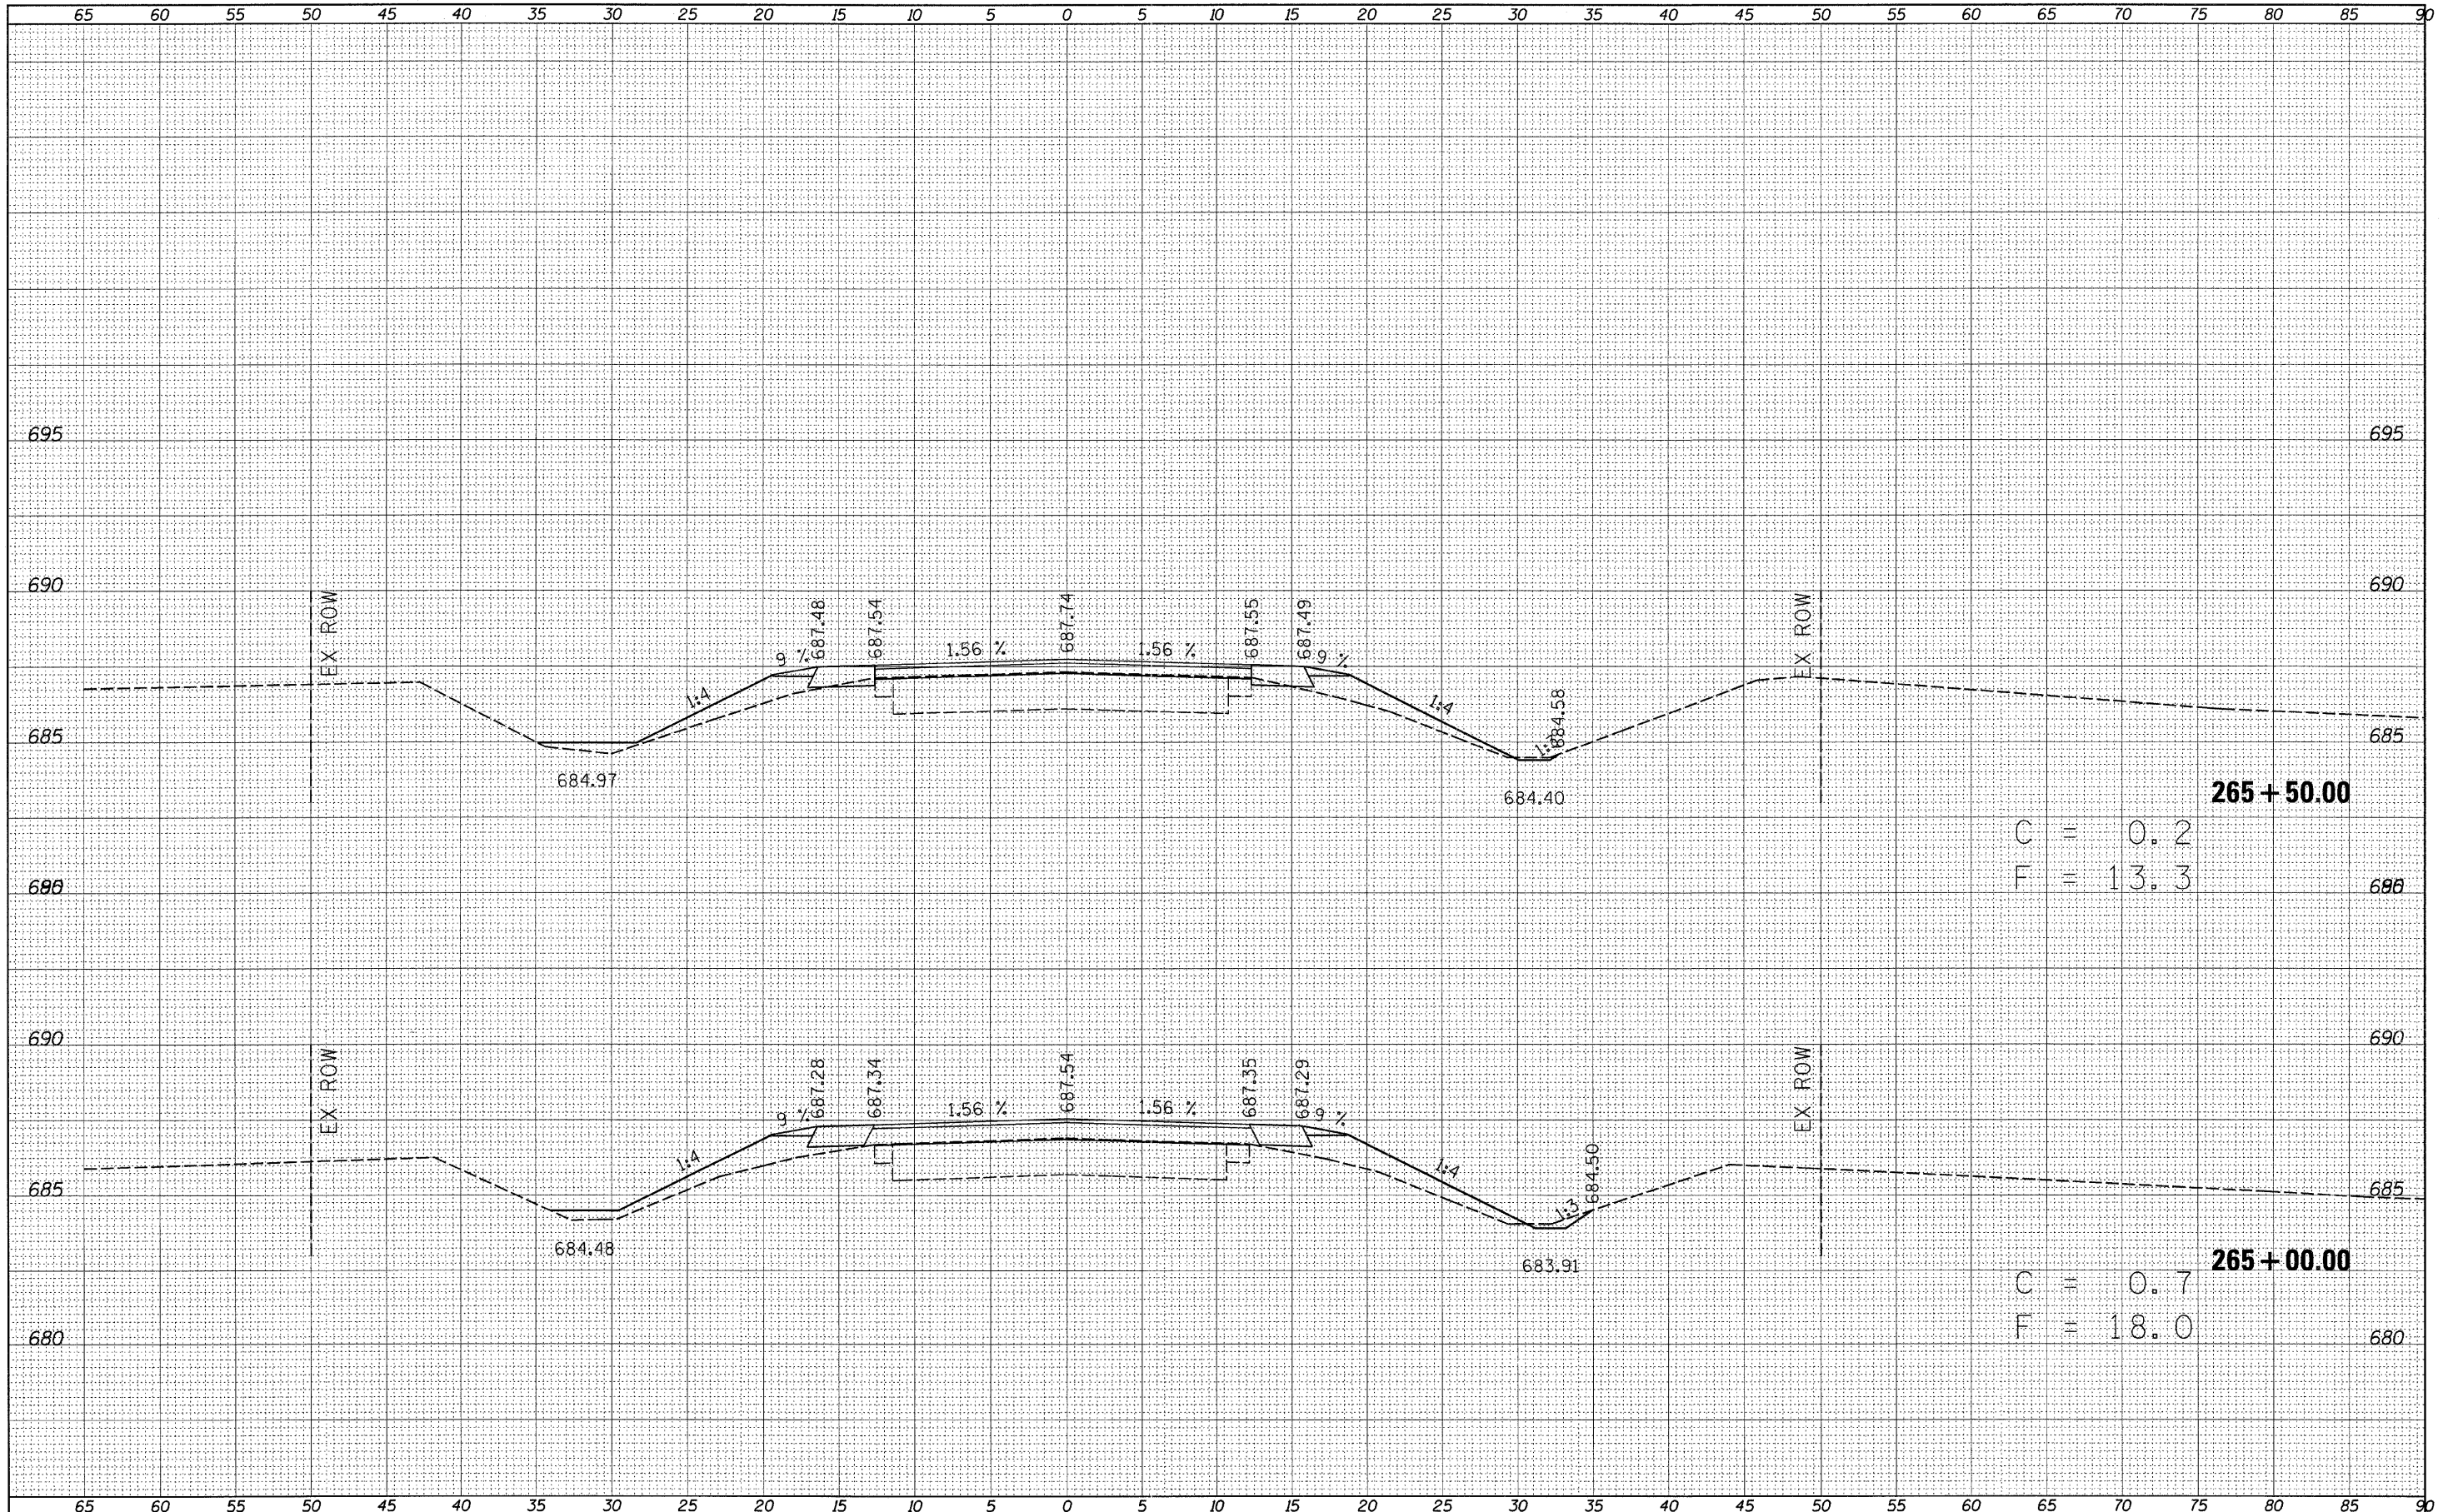

FILE NAME = c:\pw\work\p1dot\swartzr\ad0156151\0774422-sh1

USER NAME = swartzr
 DRAWN - xsah3.dgn
 CHECKED -
 DATE - 8/16/2011

DESIGNED -
 DRAWN -
 CHECKED -
 DATE -

REVISED -
 REVISED -
 REVISED -
 REVISED -

**STATE OF ILLINOIS
 DEPARTMENT OF TRANSPORTATION**

CROSS SECTIONS

SCALE: 5 SHEET NO. 25 OF 29 SHEETS STA. 265+00.00 TO STA. 265+50.00

F.A.P. RTE.	SECTION	COUNTY	TOTAL SHEETS	SHEET NO.
741	(11,12)T	*	85	81
CONTRACT NO. 74422				
ILLINOIS FED. AID PROJECT				