


DATE	BY
FINISHED SURVEY	SURVEYED
NOTE BOOK	PLOTTED
NO.	AREAS CHECKED

DATE	BY
ORIGINAL SURVEY	DESIGNED
NOTE BOOK	DRAWN
NO.	CHECKED

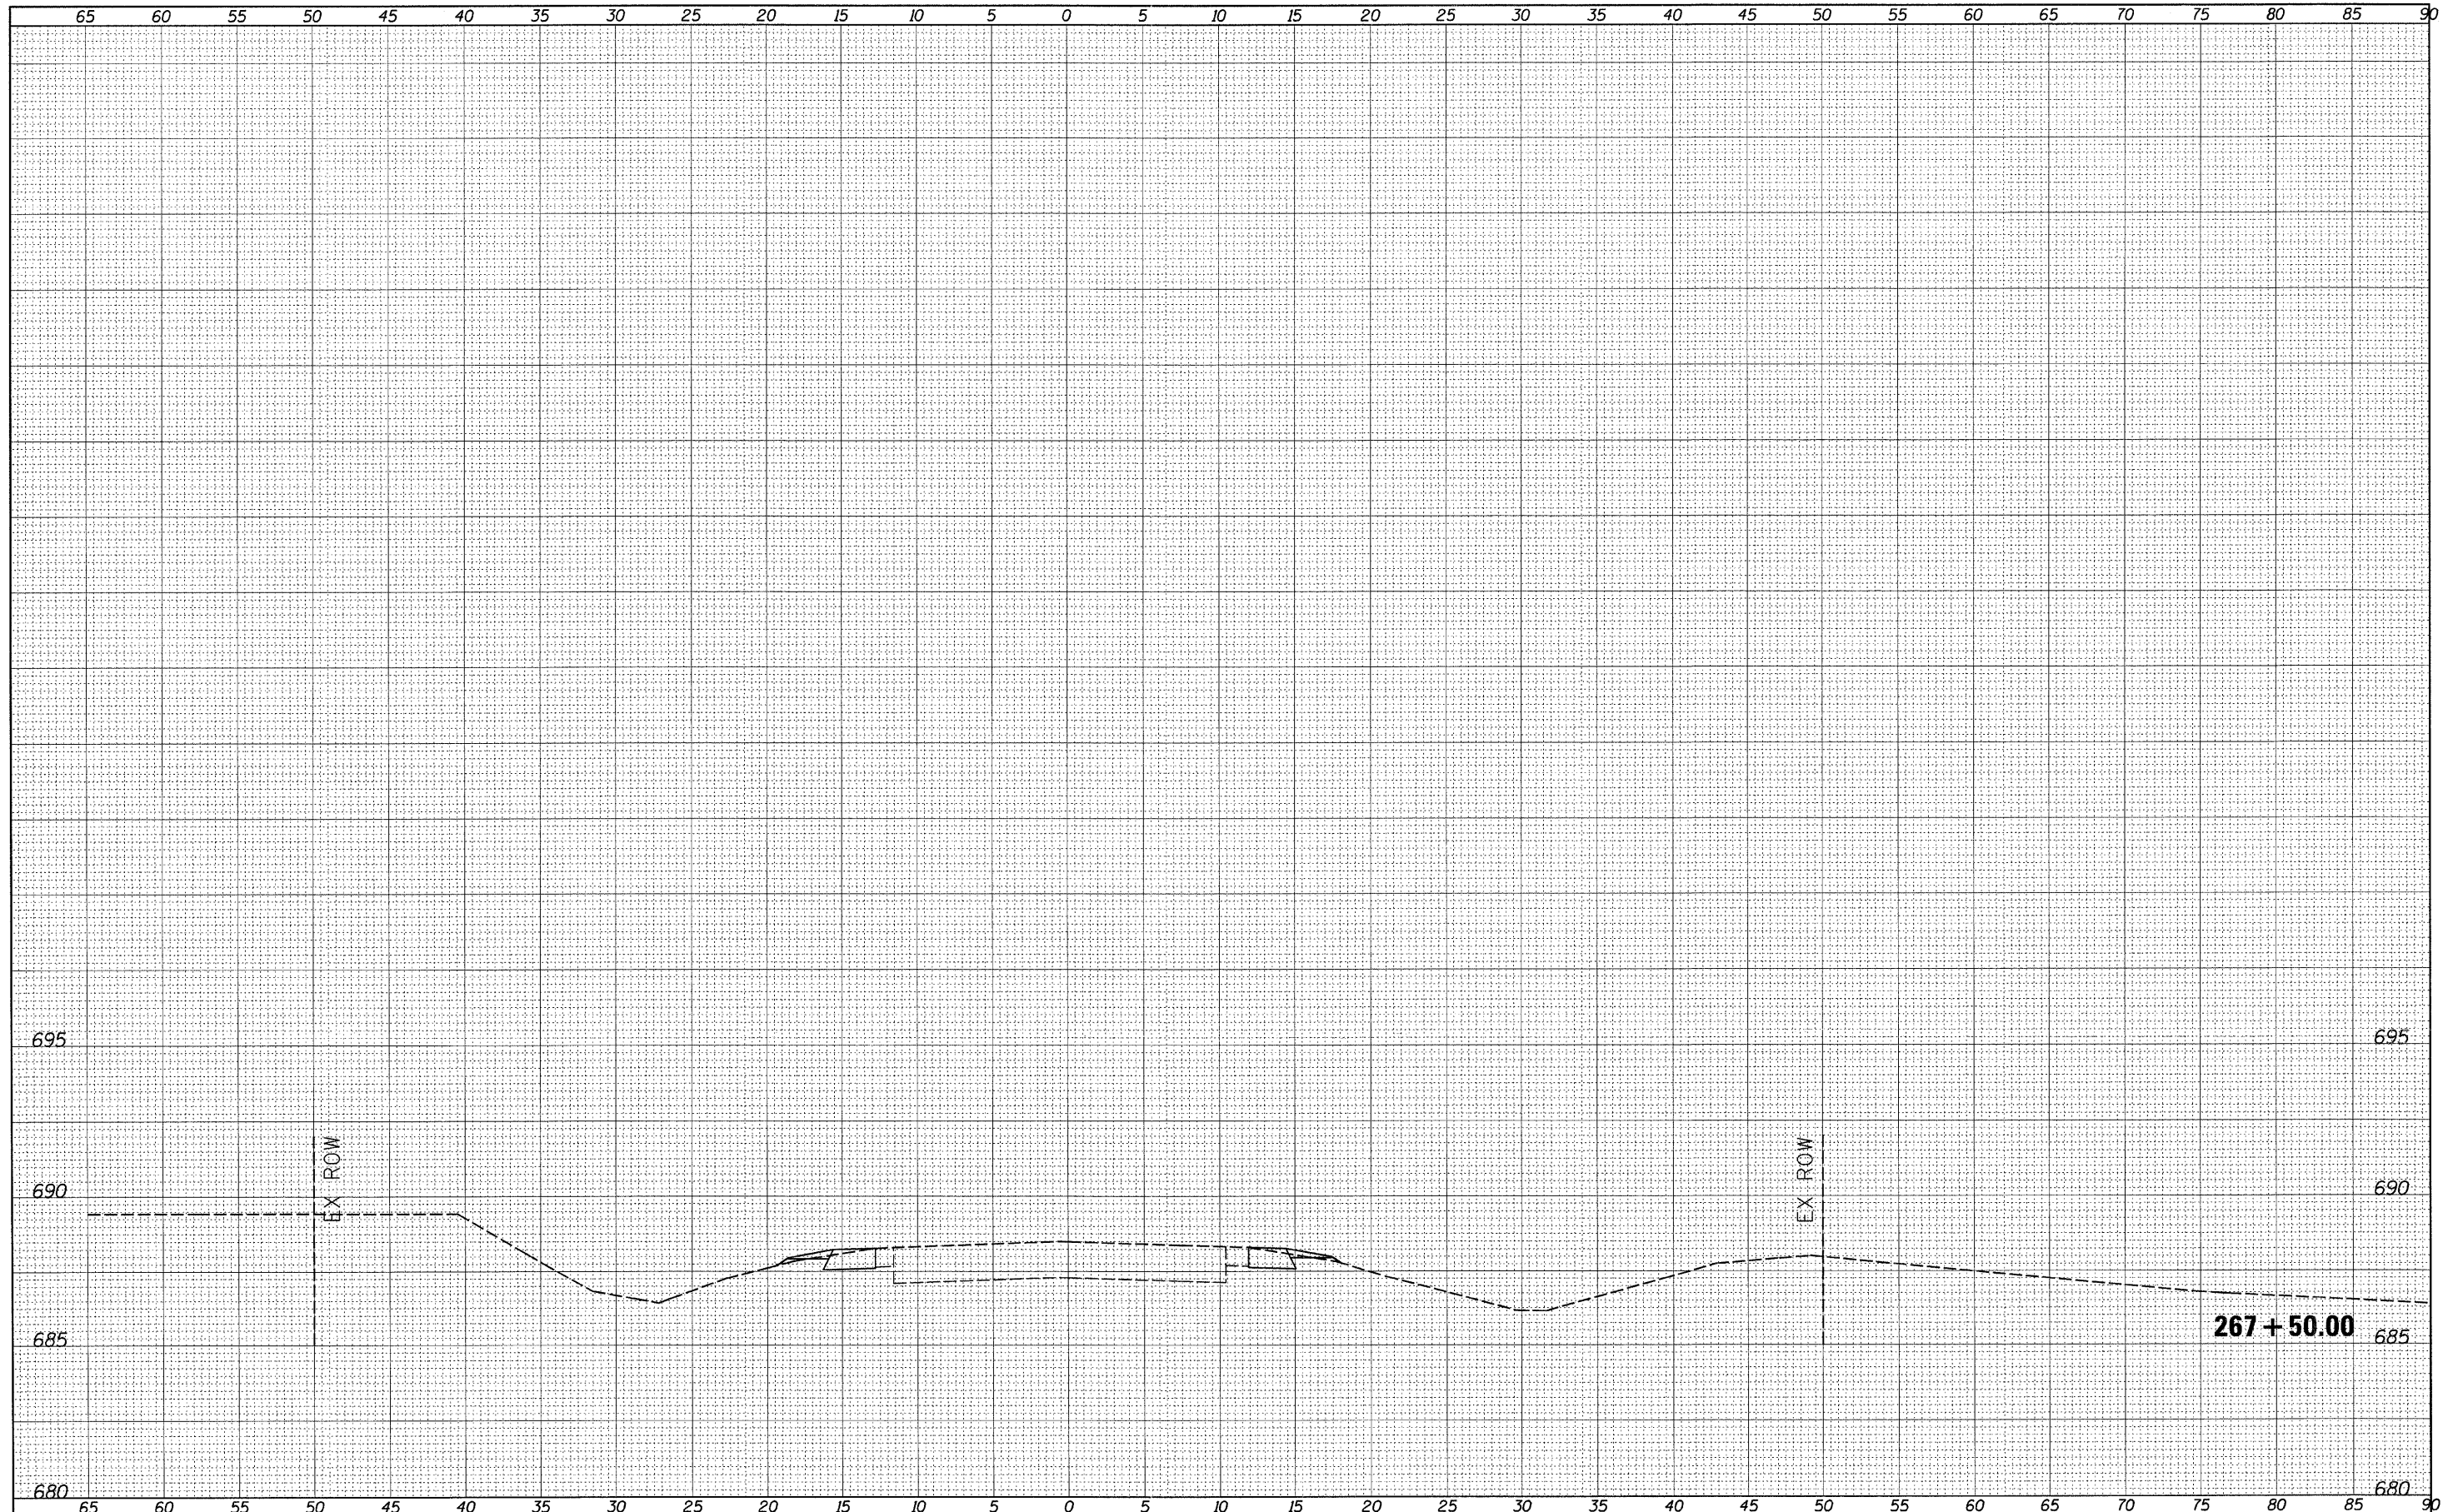

FILE NAME =	USER NAME = swartzrw	DESIGNED -	REVISED -	<b>STATE OF ILLINOIS DEPARTMENT OF TRANSPORTATION</b>	<b>CROSS SECTIONS</b>		F.A.P. RTE.	SECTION	COUNTY	TOTAL SHEETS	SHEET NO.
c:\pwr\work\p\d0156151\0774422-sh1\ssht3.dgn		DRAWN -	REVISED -		741	(11,12)T	•	85	83		
PLOT SCALE = 5.0000' / in.		CHECKED -	REVISED -		CONTRACT NO. 74422						
PLOT DATE = 8/16/2011		DATE -	REVISED -		ILLINOIS FED. AID PROJECT			• MACON & PIATT			
				SCALE: 5	SHEET NO. 27 OF 29 SHEETS	STA. 267+50.00 TO STA. 267+50.00					