


FOR TREES, SHRUBS, ANNUALS/PERENNIALS, GRASS, & GROUND COVER LEGEND, AND ABBREVIATIONS SEE SHEET 196

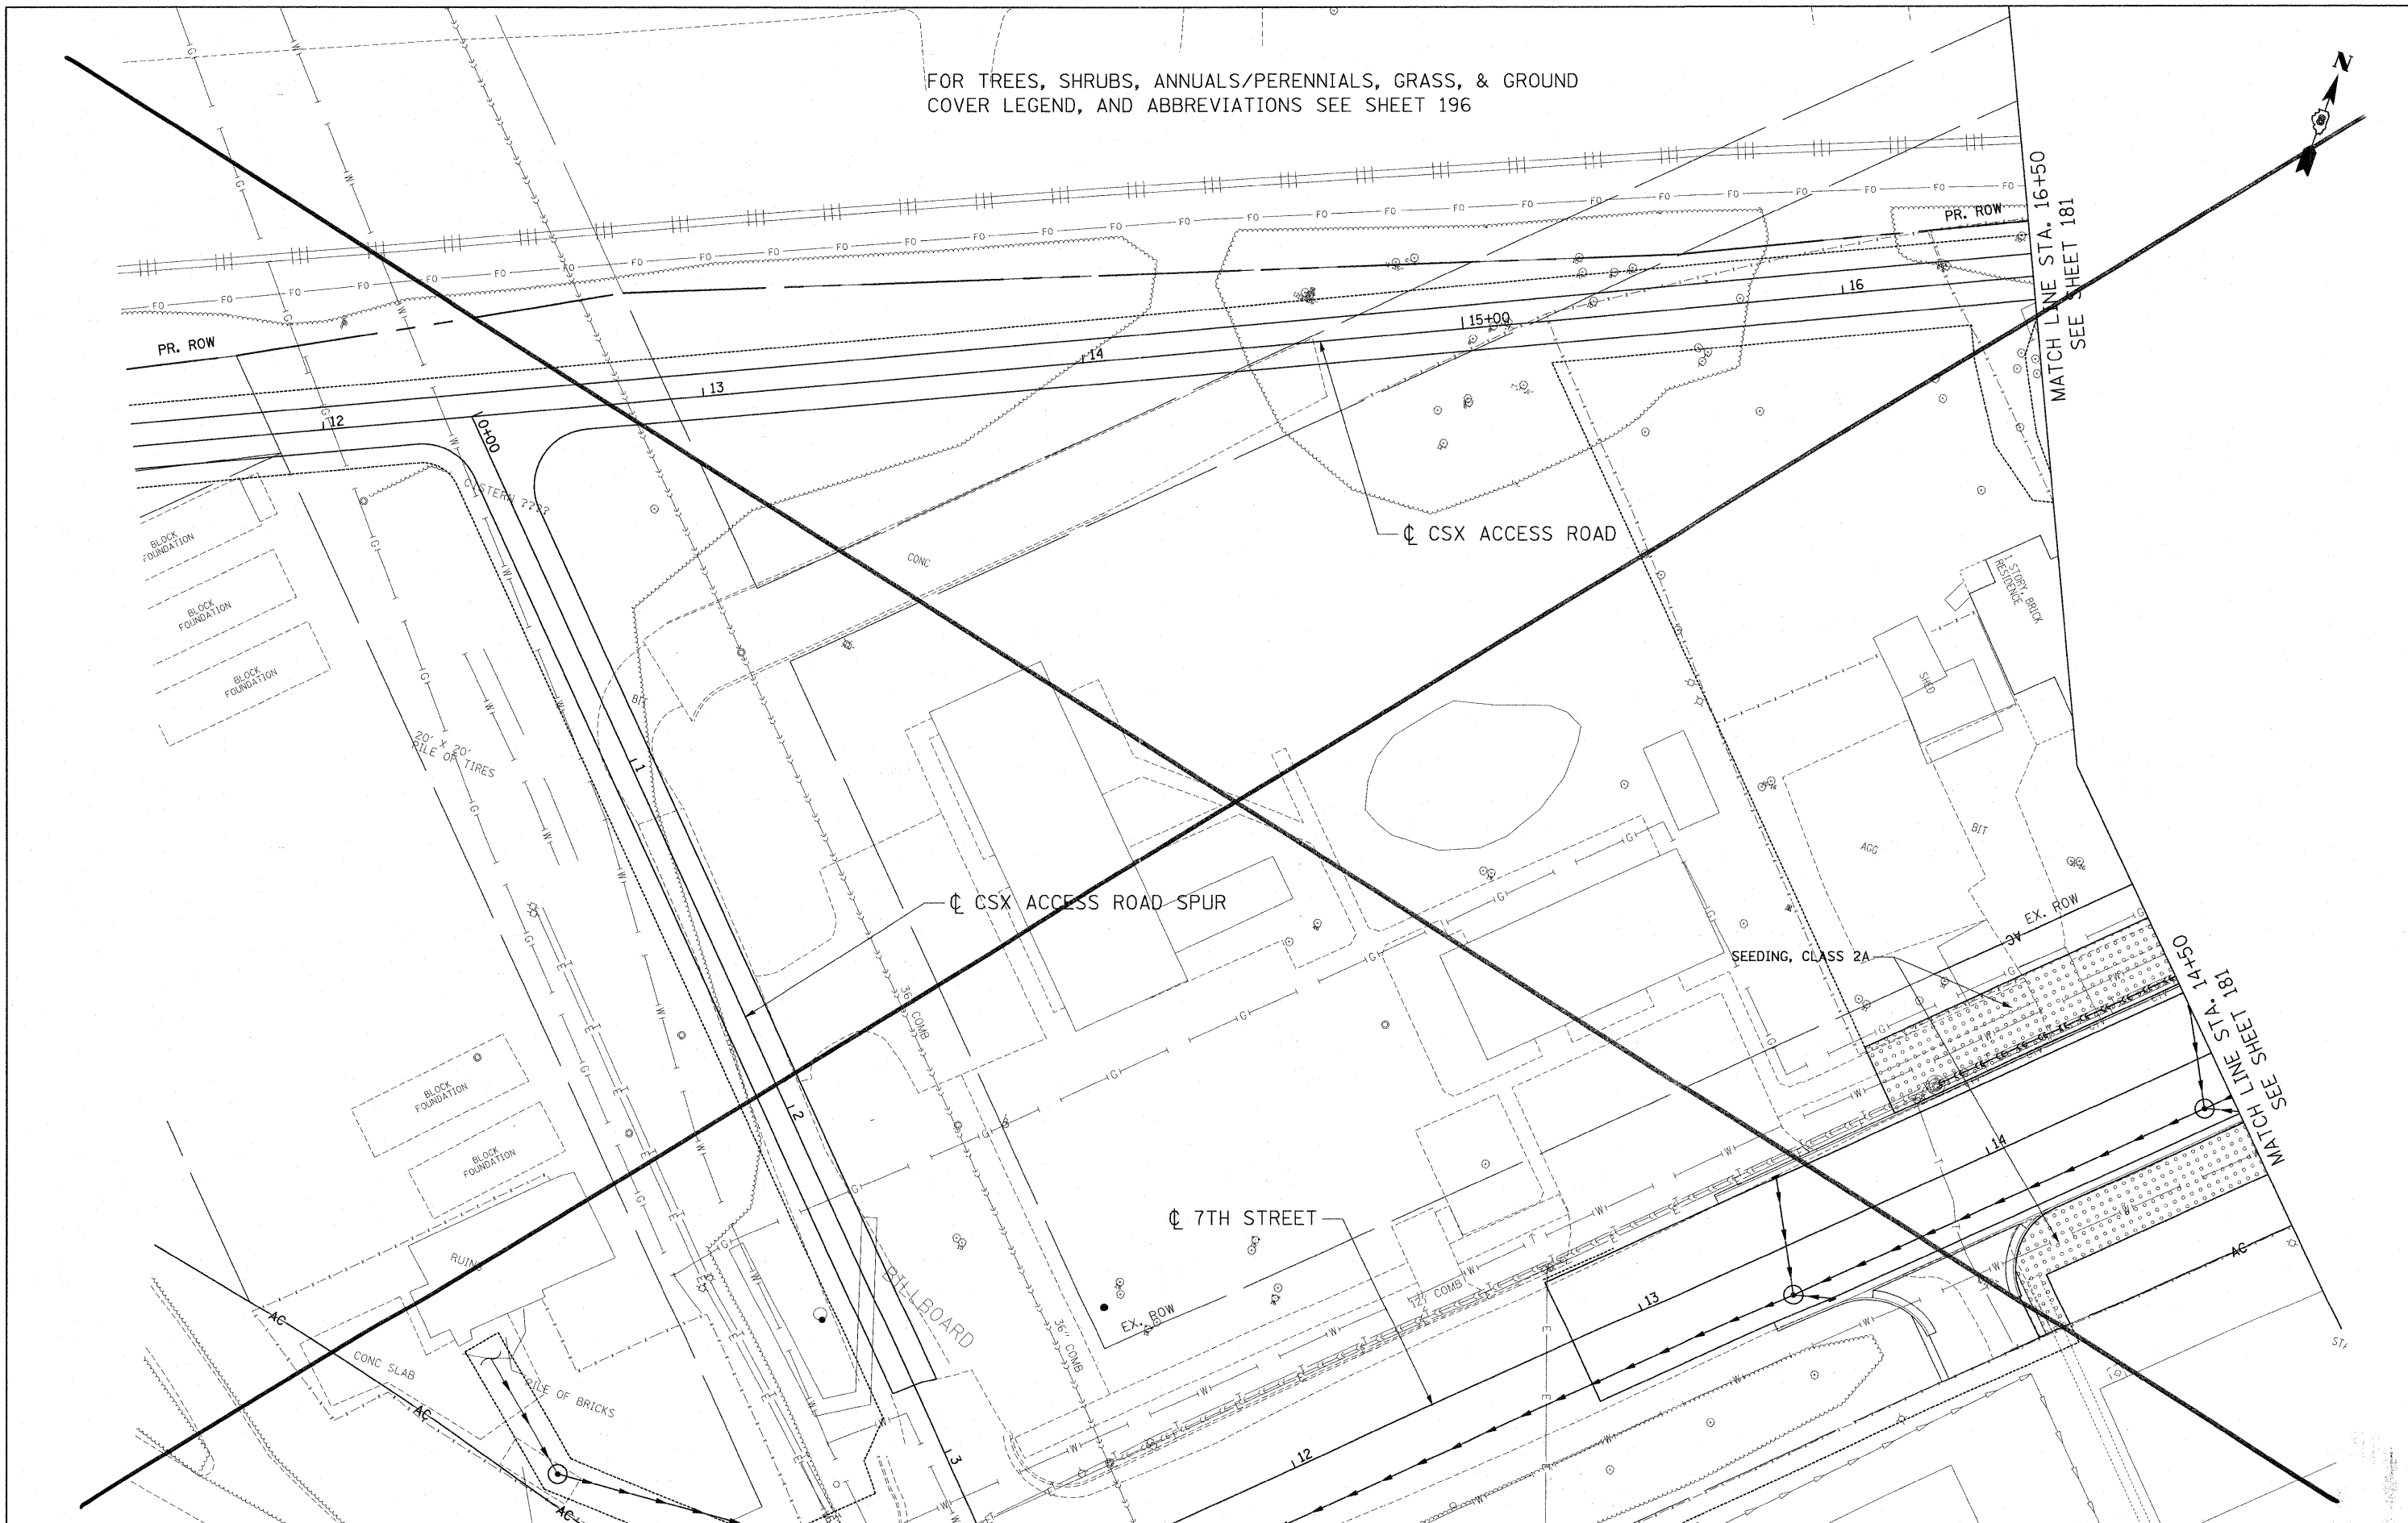

FILE NAME = \\F:\044\AVAIL\CD-THINS.07\2282\20666-001\CIVIL\04\19 ALL CONTRACTS\TRA\SHEETS CONTRACT 76C51\08TRF-51-SHT-LANDSCAP-1150.DGN
 USER: 08TRF-51-SHT-LANDSCAP-1150.DGN
 DATE: 4/11/2011 14:12:20
 TENG & ASSOCIATES, INC. ENGINEERS/ARCHITECTS/PLANNERS CHICAGO, ILLINOIS

FILE NAME = #FILE#	USER NAME = #USER#	DESIGNED - JM	REVISED -
	PLOT SCALE = #SCALE#	DRAWN - JB	REVISED -
	PLOT DATE = #DATE#	CHECKED - ACL	REVISED -
		DATE - 03/31/11	REVISED -

**STATE OF ILLINOIS
DEPARTMENT OF TRANSPORTATION**

SHEET DELETED
10/31/2011
PROPOSED LANDSCAPING PLANS

SCALE: 1"=20' SHEET NO. 2 OF 19 SHEETS STA. TO STA.

F.A.I. RTE.	SECTION	COUNTY	TOTAL SHEETS	SHEET NO.
82-1-3HB, 82-2N, 82-1-12RS		ST. CLAIR	352	180
64/FAU 9166/FAU 9180				CONTRACT NO. 76C51
FED. ROAD DIST. NO. ILLINOIS FED. AID PROJECT				