


MATCH LINE "B" SEE SHEET 183

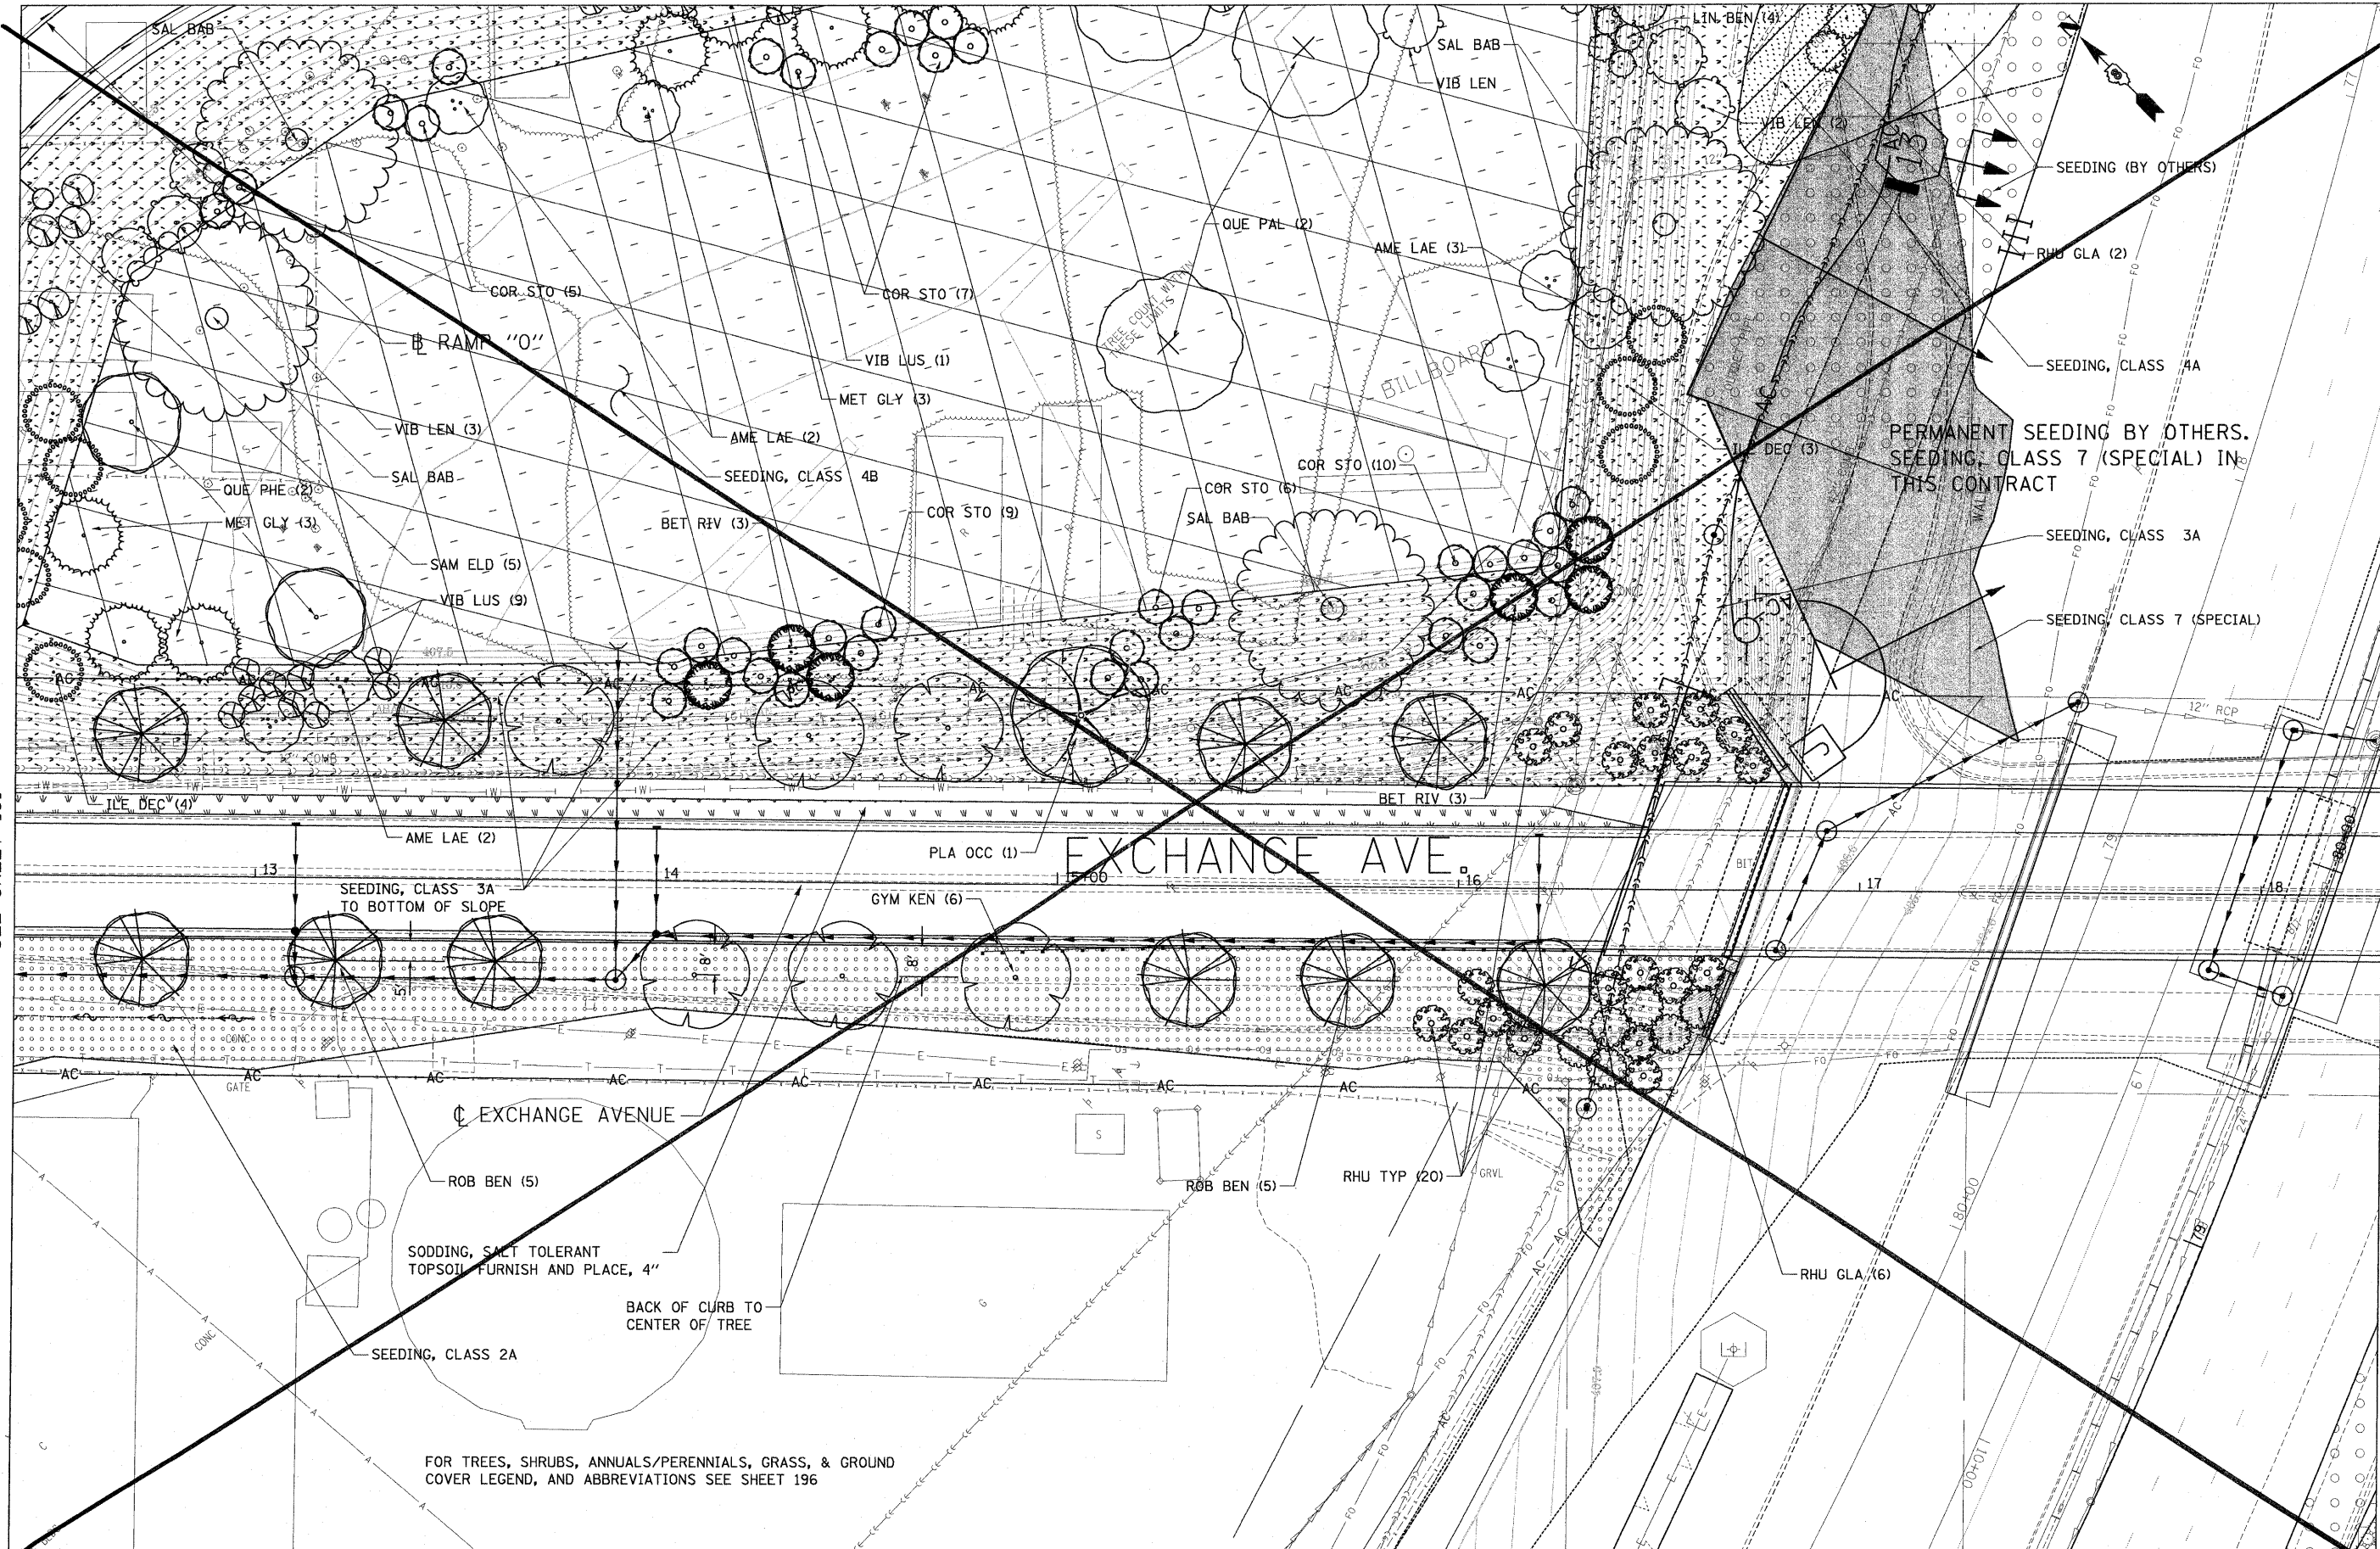


MATCH LINE 12+40  
SEE SHEET 181

MATCH LINE 18+30  
SEE SHEET 186

**STATE OF ILLINOIS  
DEPARTMENT OF TRANSPORTATION**

**PROPOSED LANDSCAPING PLANS**  
10/31/2011

FILE NAME	USER NAME = #USER#	DESIGNED - JM	REVISED -
#FILE#		DRAWN - JB	REVISED -
	PLOT SCALE = #SCALE#	CHECKED - ACL	REVISED -
	PLOT DATE = #DATE#	DATE - 03/31/11	REVISED -

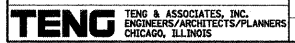

SCALE: 1"=20' SHEET NO. 4 OF 19 SHEETS STA. TO STA.

F.A.I. RTE.	SECTION	COUNTY	TOTAL SHEETS	SHEET NO.
82-1-3HB, 82-2N, 82-1-12RS	ST. CLAIR	352	182	
64/FAU 9166/FAU 9180		CONTRACT NO. 76C51		
FED. ROAD DIST. NO. ILLINOIS FED. AID PROJECT				

4-11-2011 14:23:37 \\FS044\JKV\VAULT\T.D.\TRANS\07-2282\20868-001\CIVIL\04\19 ALL CONTRACTS\TRA\SHEETS CONTRACT 76C51\08TR1-51-SHT-L ANDSCAP-1240.DGN  
 .\08TR1-76C51-MOTIF.LGN .\08TR1-76C51-LAYOUT.LGN .\08TR1-51-BORDER.LGN  
 BONDIJUD VFE:0044\JKV\VAULT\T.D.\TRANS\07-2282\20868-001\CIVIL\04\19 ALL CONTRACTS\TRA\SHEETS CONTRACT 76C51\08TR1-51-SHT-L ANDSCAP-1240.DGN