
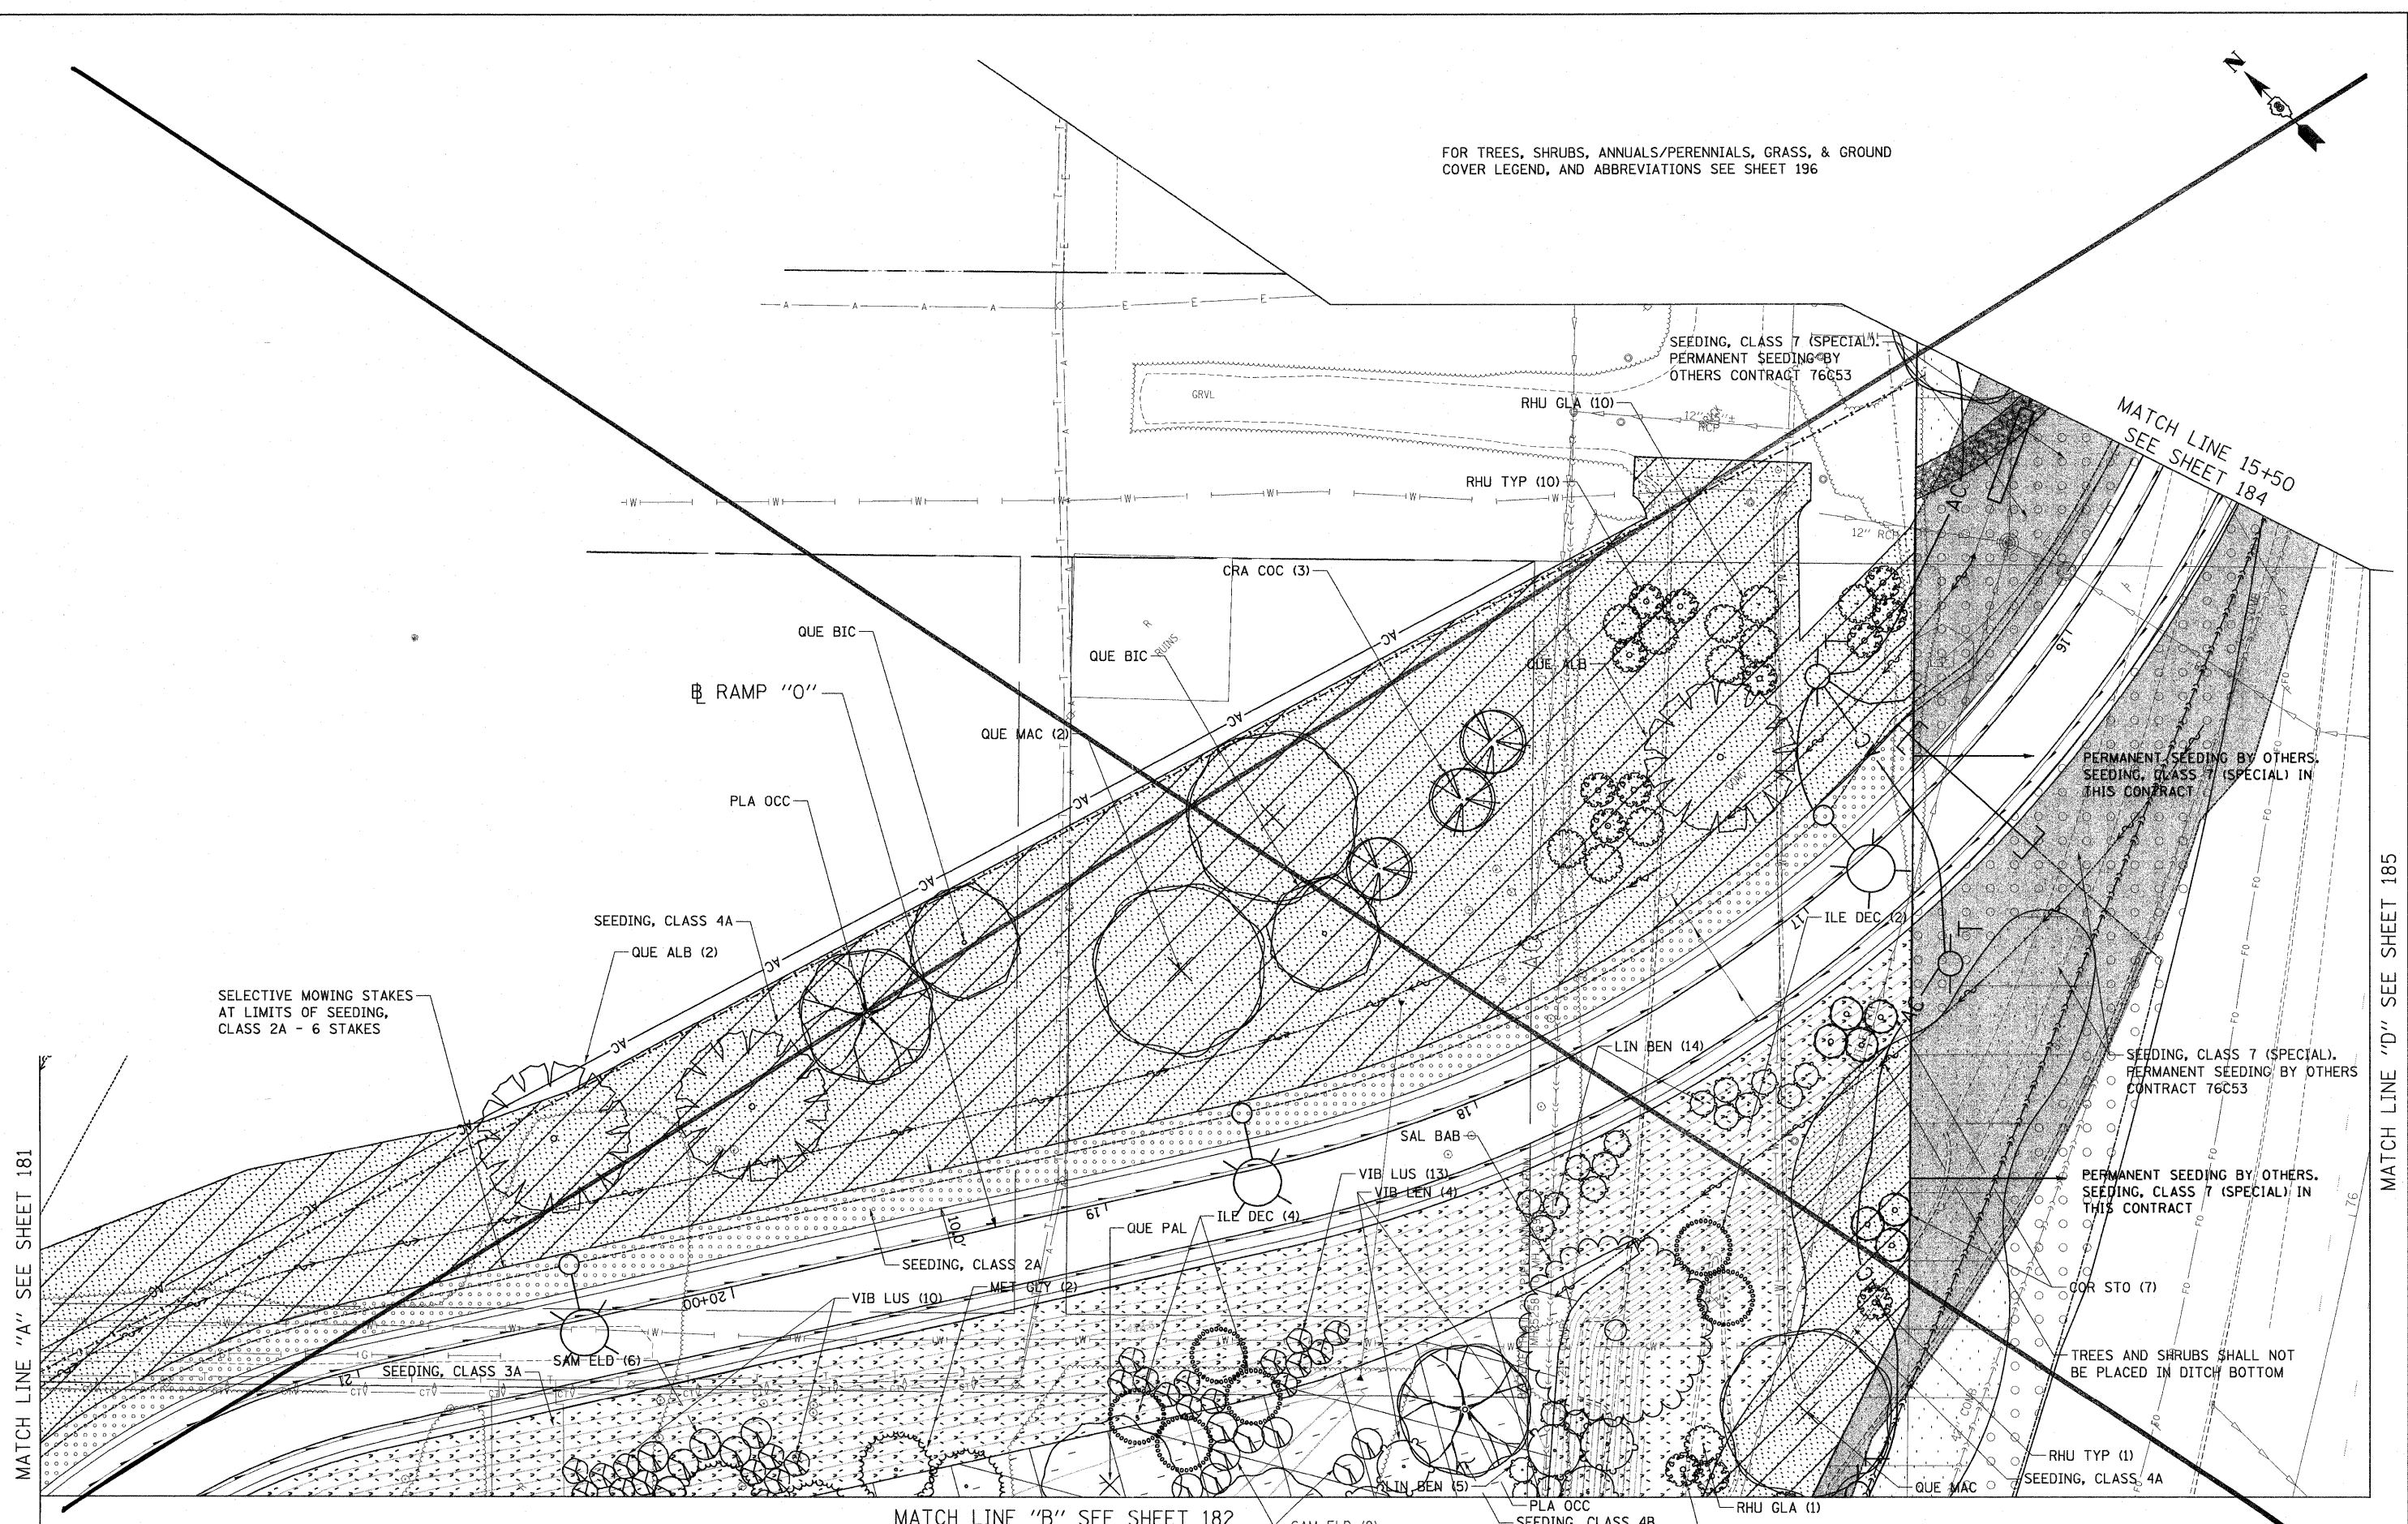


FOR TREES, SHRUBS, ANNUALS/PERENNIALS, GRASS, & GROUND COVER LEGEND, AND ABBREVIATIONS SEE SHEET 196

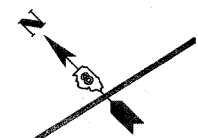

FILE NAME = #FILEL# USER NAME = #USER# DESIGNED - JM REVISED - DRAWN - JB REVISED - CHECKED - ACL REVISED - DATE - 03/31/11 REVISED -

FILE NAME = #FILEL#
 USER NAME = #USER#
 PLOT SCALE = #SCALE#
 PLOT DATE = #DATE#

DESIGNED - JM
 DRAWN - JB
 CHECKED - ACL
 DATE - 03/31/11

REVISED -
 REVISED -
 REVISED -
 REVISED -

STATE OF ILLINOIS
 DEPARTMENT OF TRANSPORTATION

SHEET DELETED
 10/31/2011
 PROPOSED LANDSCAPING PLANS
 SCALE: 1"=20' SHEET NO. 5 OF 19 SHEETS STA. TO STA.

F.A.I. RTE. SECTION COUNTY TOTAL SHEETS SHEET NO.
 * 82-1-3HB, 82-2N, 82-1-12RS ST. CLAIR 352 183
 * 64/FAU 9166/FAU 9180 CONTRACT NO. 76C51
 FED. ROAD DIST. NO. ILLINOIS FED. AID PROJECT

MATCH LINE "A" SEE SHEET 181
 MATCH LINE "B" SEE SHEET 182
 MATCH LINE "C" SEE SHEET 184
 MATCH LINE "D" SEE SHEET 185