


\DBTR-7651-MOTIF.LDN, \DBTR-7651-LAYOUT.LDN, \DBTR-51-BORDER.LDN, \DBTR-51-PLAN.LANDSCAP-0250.DGN
 4-11-2011 14:33:37 BONDHOLD \X\9-0814\WYV\WLD\TRANS.87\222\229868-80\1\CIVIL\CA0\99-4\CONTRACTS\TRN\SHEETS CONTRACT 76C51\DBTR-51-SHT-LANDSCAP-0250.DGN

MATCH LINE "D"
SEE SHEET 183

MATCH LINE "E"
SEE SHEET 184

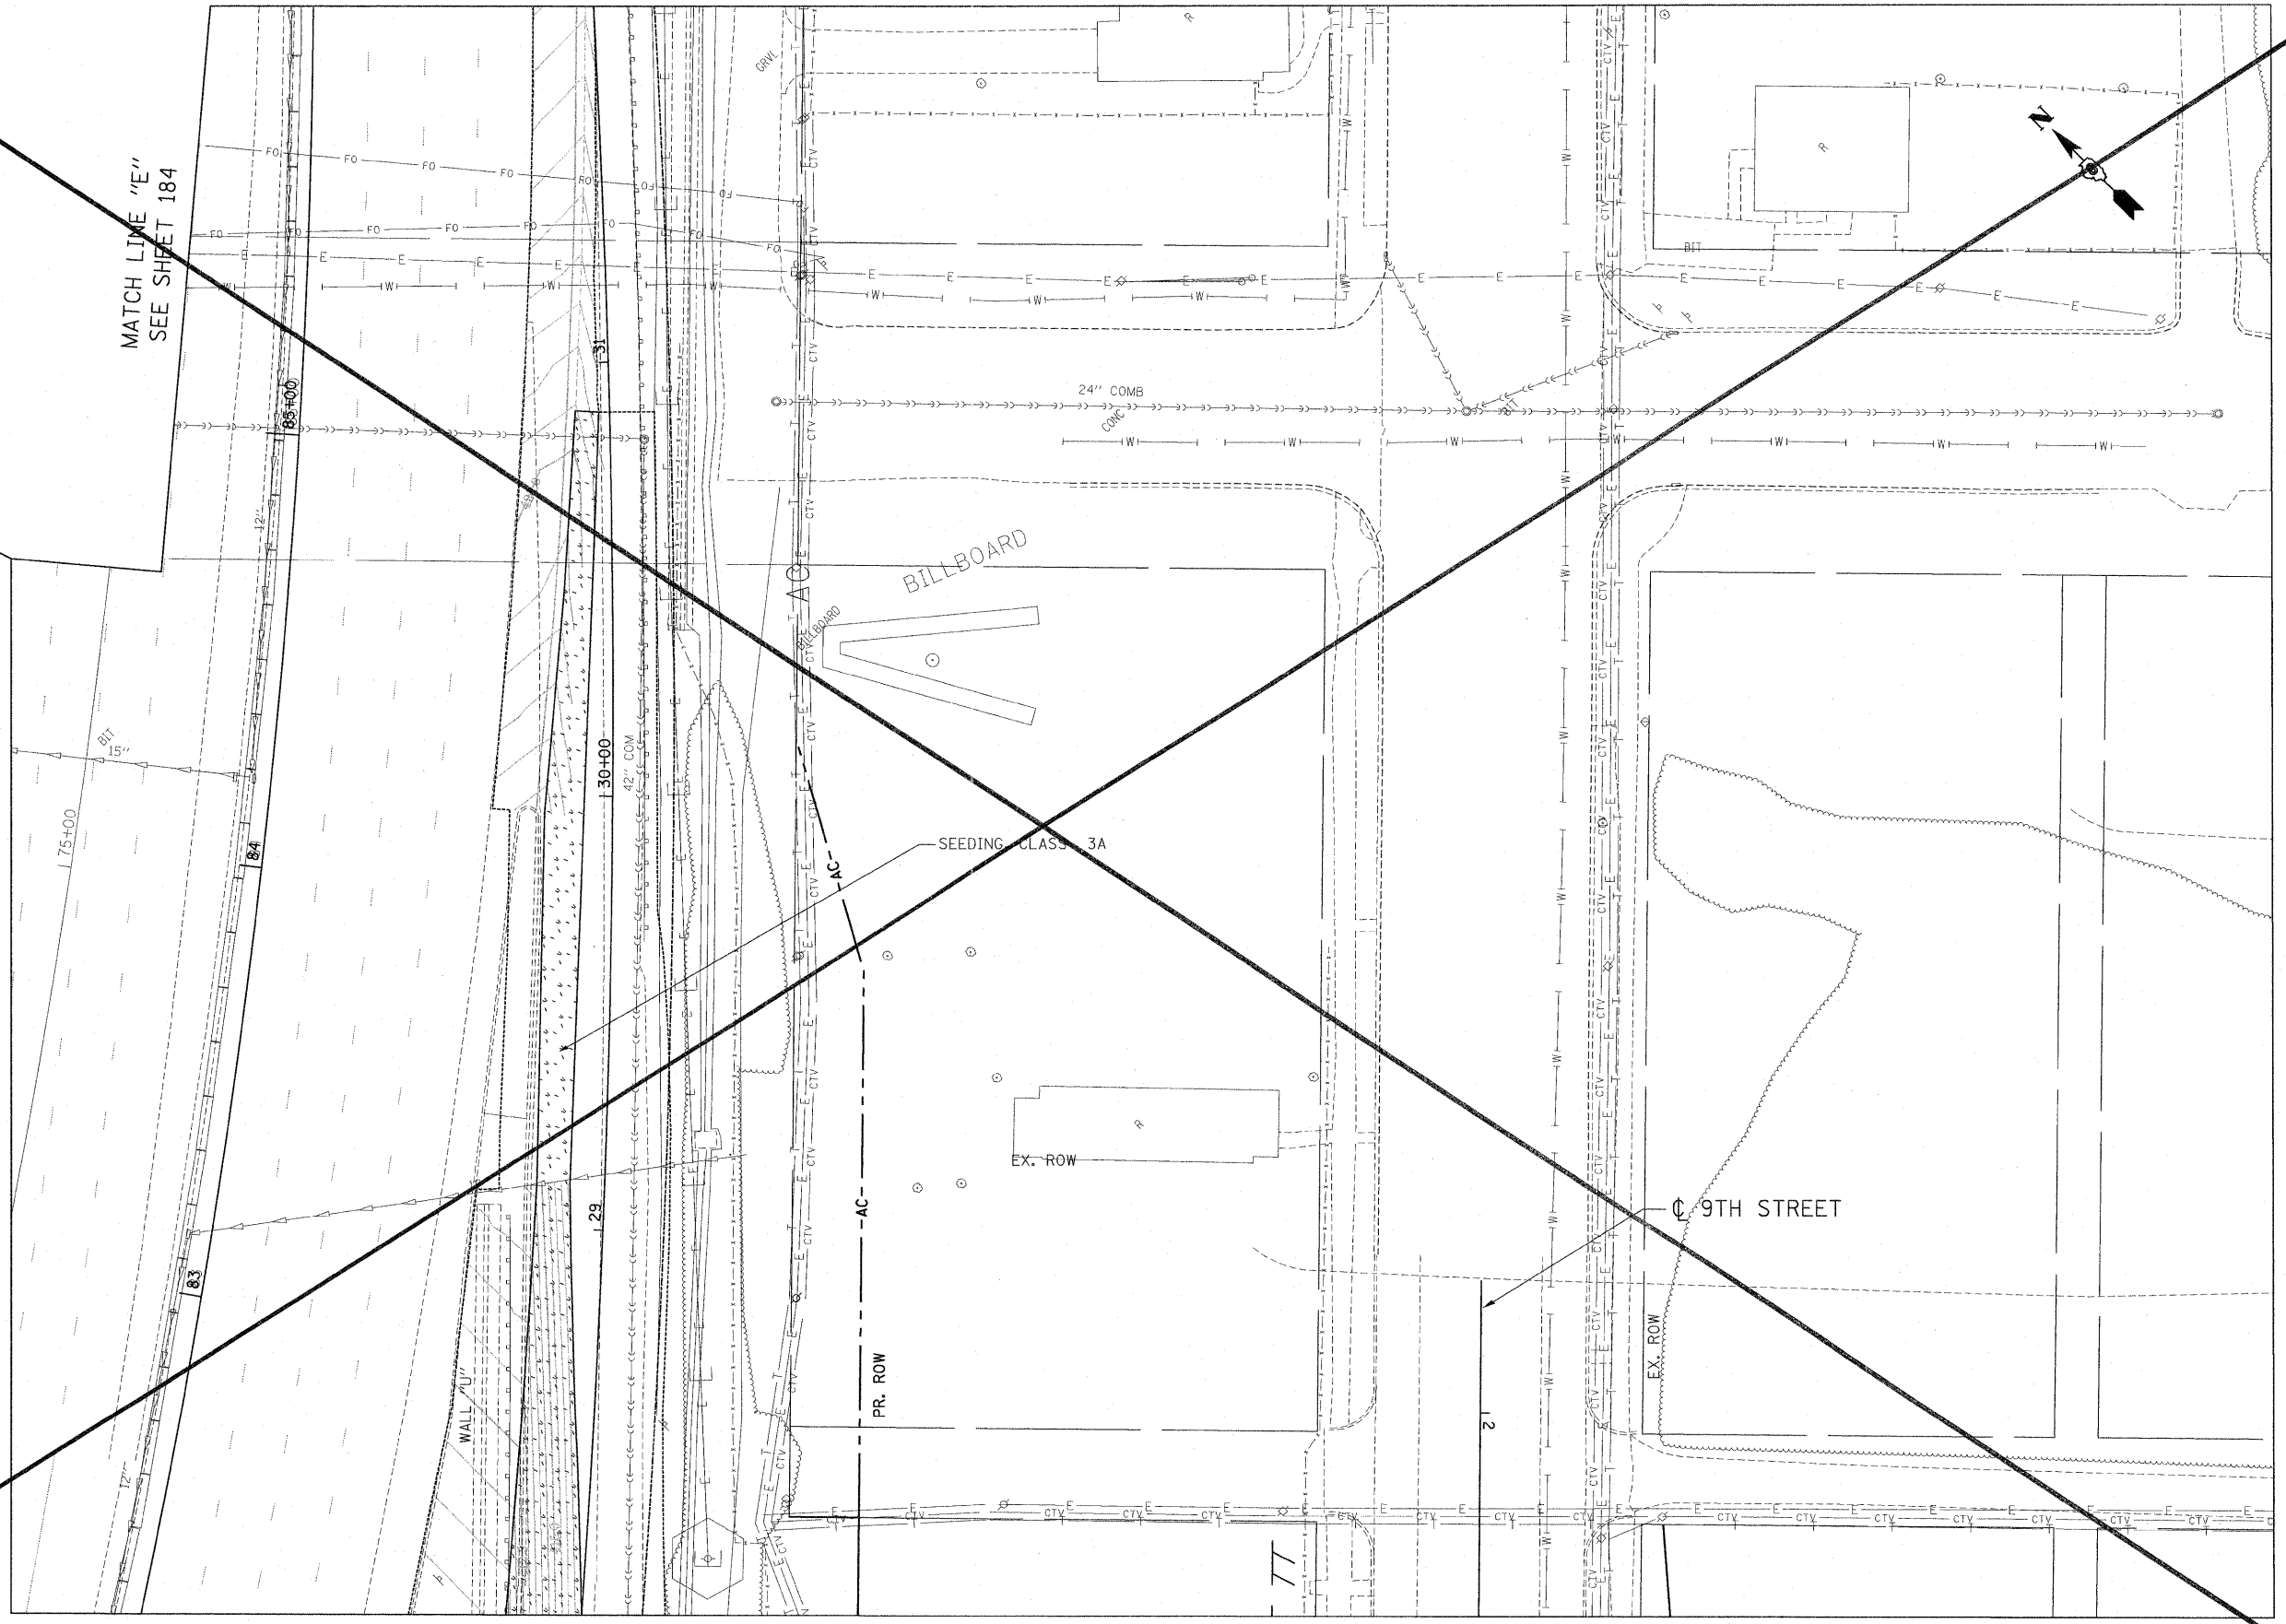

MATCH LINE "C" SEE SHEET 186

FILE NAME = #FILEL#
TENG TENG & ASSOCIATES, INC.
 ENGINEERS/ARCHITECTS/PLANNERS
 CHICAGO, ILLINOIS

USER NAME = #USER#
 PLOT SCALE = #SCALE#
 PLOT DATE = #DATE#

DESIGNED - JM
 DRAWN - JB
 CHECKED - ACL
 DATE - 03/31/11

REVISED -
 REVISED -
 REVISED -
 REVISED -

**STATE OF ILLINOIS
 DEPARTMENT OF TRANSPORTATION**

SHEET DELETED
 10/31/2011
PROPOSED LANDSCAPING PLANS
 SCALE: 1"=20' SHEET NO. 7 OF 19 SHEETS STA. TO STA.

F.A.J. RTE.	SECTION	COUNTY	TOTAL SHEETS	SHEET NO.
• 82-1-3HB, 82-2N, 82-1-12RS	ST. CLAIR	352	185	
• 64/FAU 9166/FAU 9180	CONTRACT NO. 76C51			
FED. ROAD DIST. NO. [ILLINOIS] FED. AID PROJECT				