


..\DBTRF-76C51-MOTIF.LOBN, ..\DBTRF-76C51-LAYOUT.LOBN, ..\DBTRF-55-BORDER.LOBN, ..\DBTRF-76C51-MOTIF.DGN
 4-11-2011, 14:56:16
 ..\DBTRF-76C51-MOTIF.LOBN, ..\DBTRF-76C51-LAYOUT.LOBN, ..\DBTRF-55-BORDER.LOBN, ..\DBTRF-76C51-MOTIF.DGN
 4-11-2011, 14:56:16

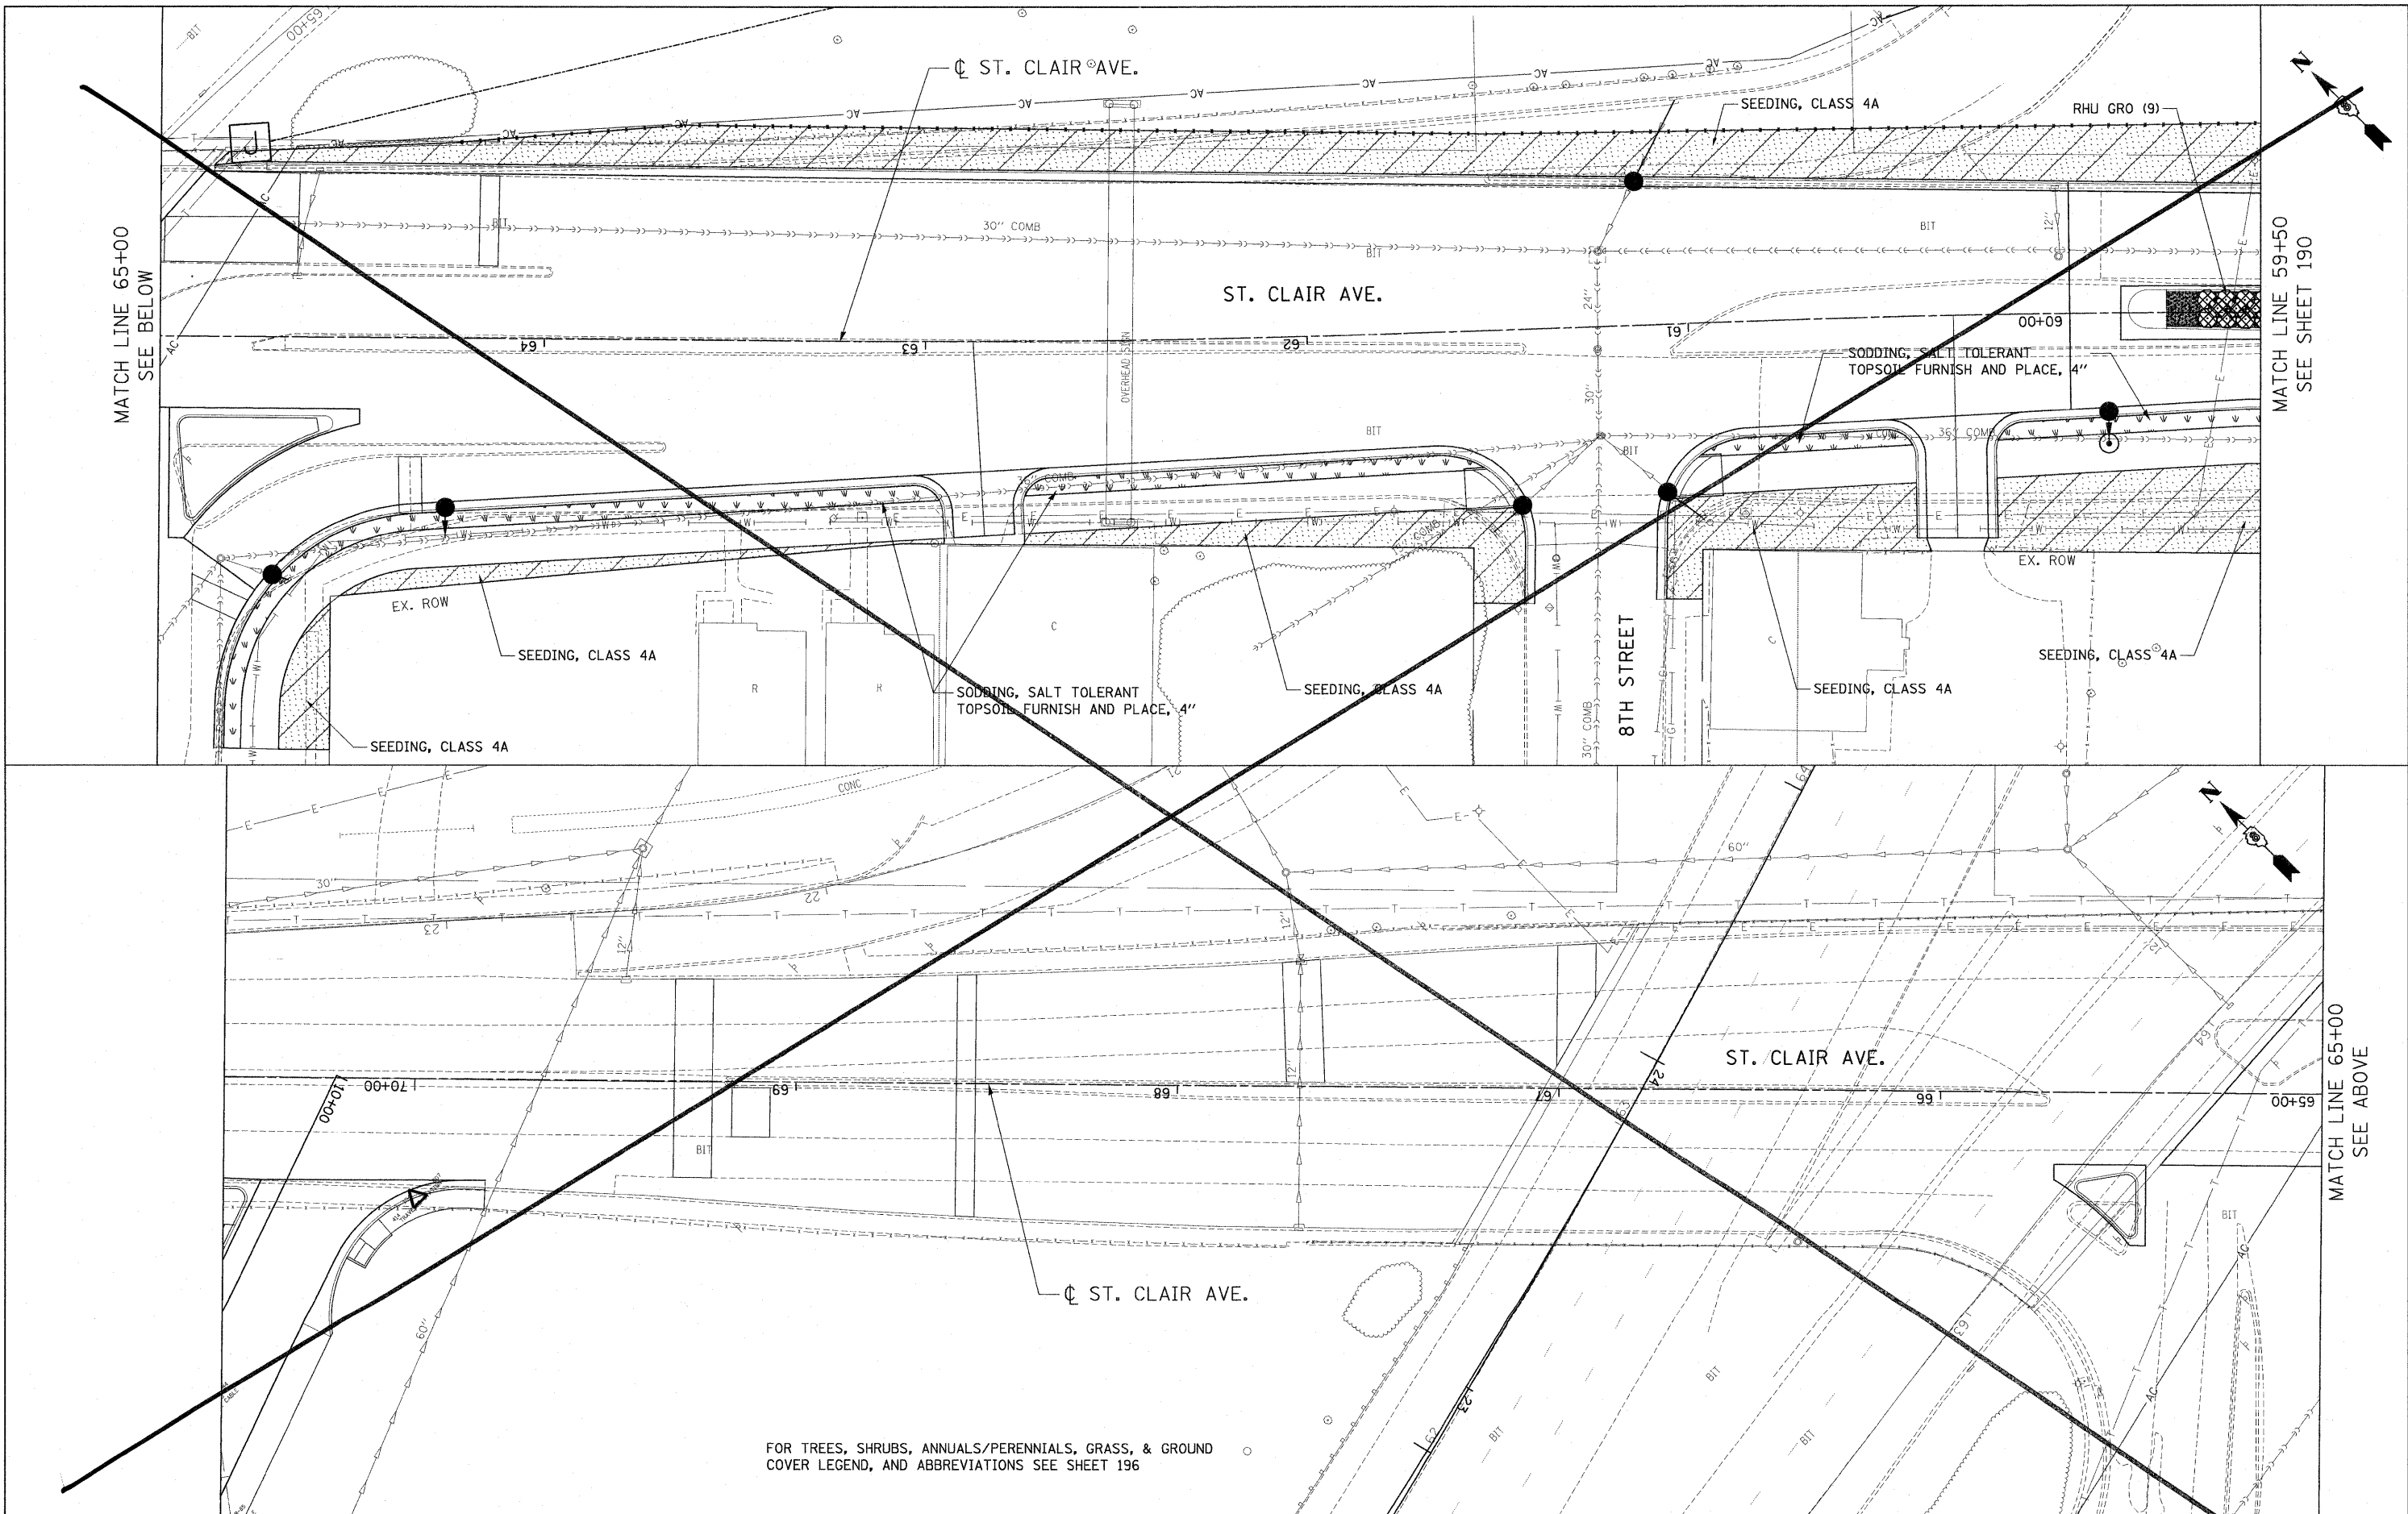

FOR TREES, SHRUBS, ANNUALS/PERENNIALS, GRASS, & GROUND COVER LEGEND, AND ABBREVIATIONS SEE SHEET 196

FILE NAME = #FILE#	USER NAME = #USER#	DESIGNED - JM	REVISED -
		DRAWN - JB	REVISED -
		CHECKED - ACL	REVISED -
		DATE - 03/31/11	REVISED -
PLOT SCALE = #SCALE#			
PLOT DATE = #DATE#			

**STATE OF ILLINOIS
DEPARTMENT OF TRANSPORTATION**

SHEET DELETED
10/31/2011
PROPOSED LANDSCAPING PLANS

SCALE: 1"=20' SHEET NO. 13 OF 19 SHEETS STA. TO STA.

F.A.I. RTE.	SECTION	COUNTY	TOTAL SHEETS	SHEET NO.
82-1-3HB, 82-2N, 82-1-12RS	ST. CLAIR	ST. CLAIR	352	191
64/FAU 9166/FAU 9180		CONTRACT NO. 76C51		
FED. ROAD DIST. NO. ILLINOIS		FED. AID PROJECT		

