



NOTES:
 1. SEE BAUGH AVE AND ST. CLAIR AVE PLAN SHEETS FOR ADDITIONAL REMOVAL ITEMS.
 2. NOT ALL EXISTING UTILITIES ARE SHOWN. SEE SUE PLANS FOR DETAILS ON ALL EXISTING UTILITIES.

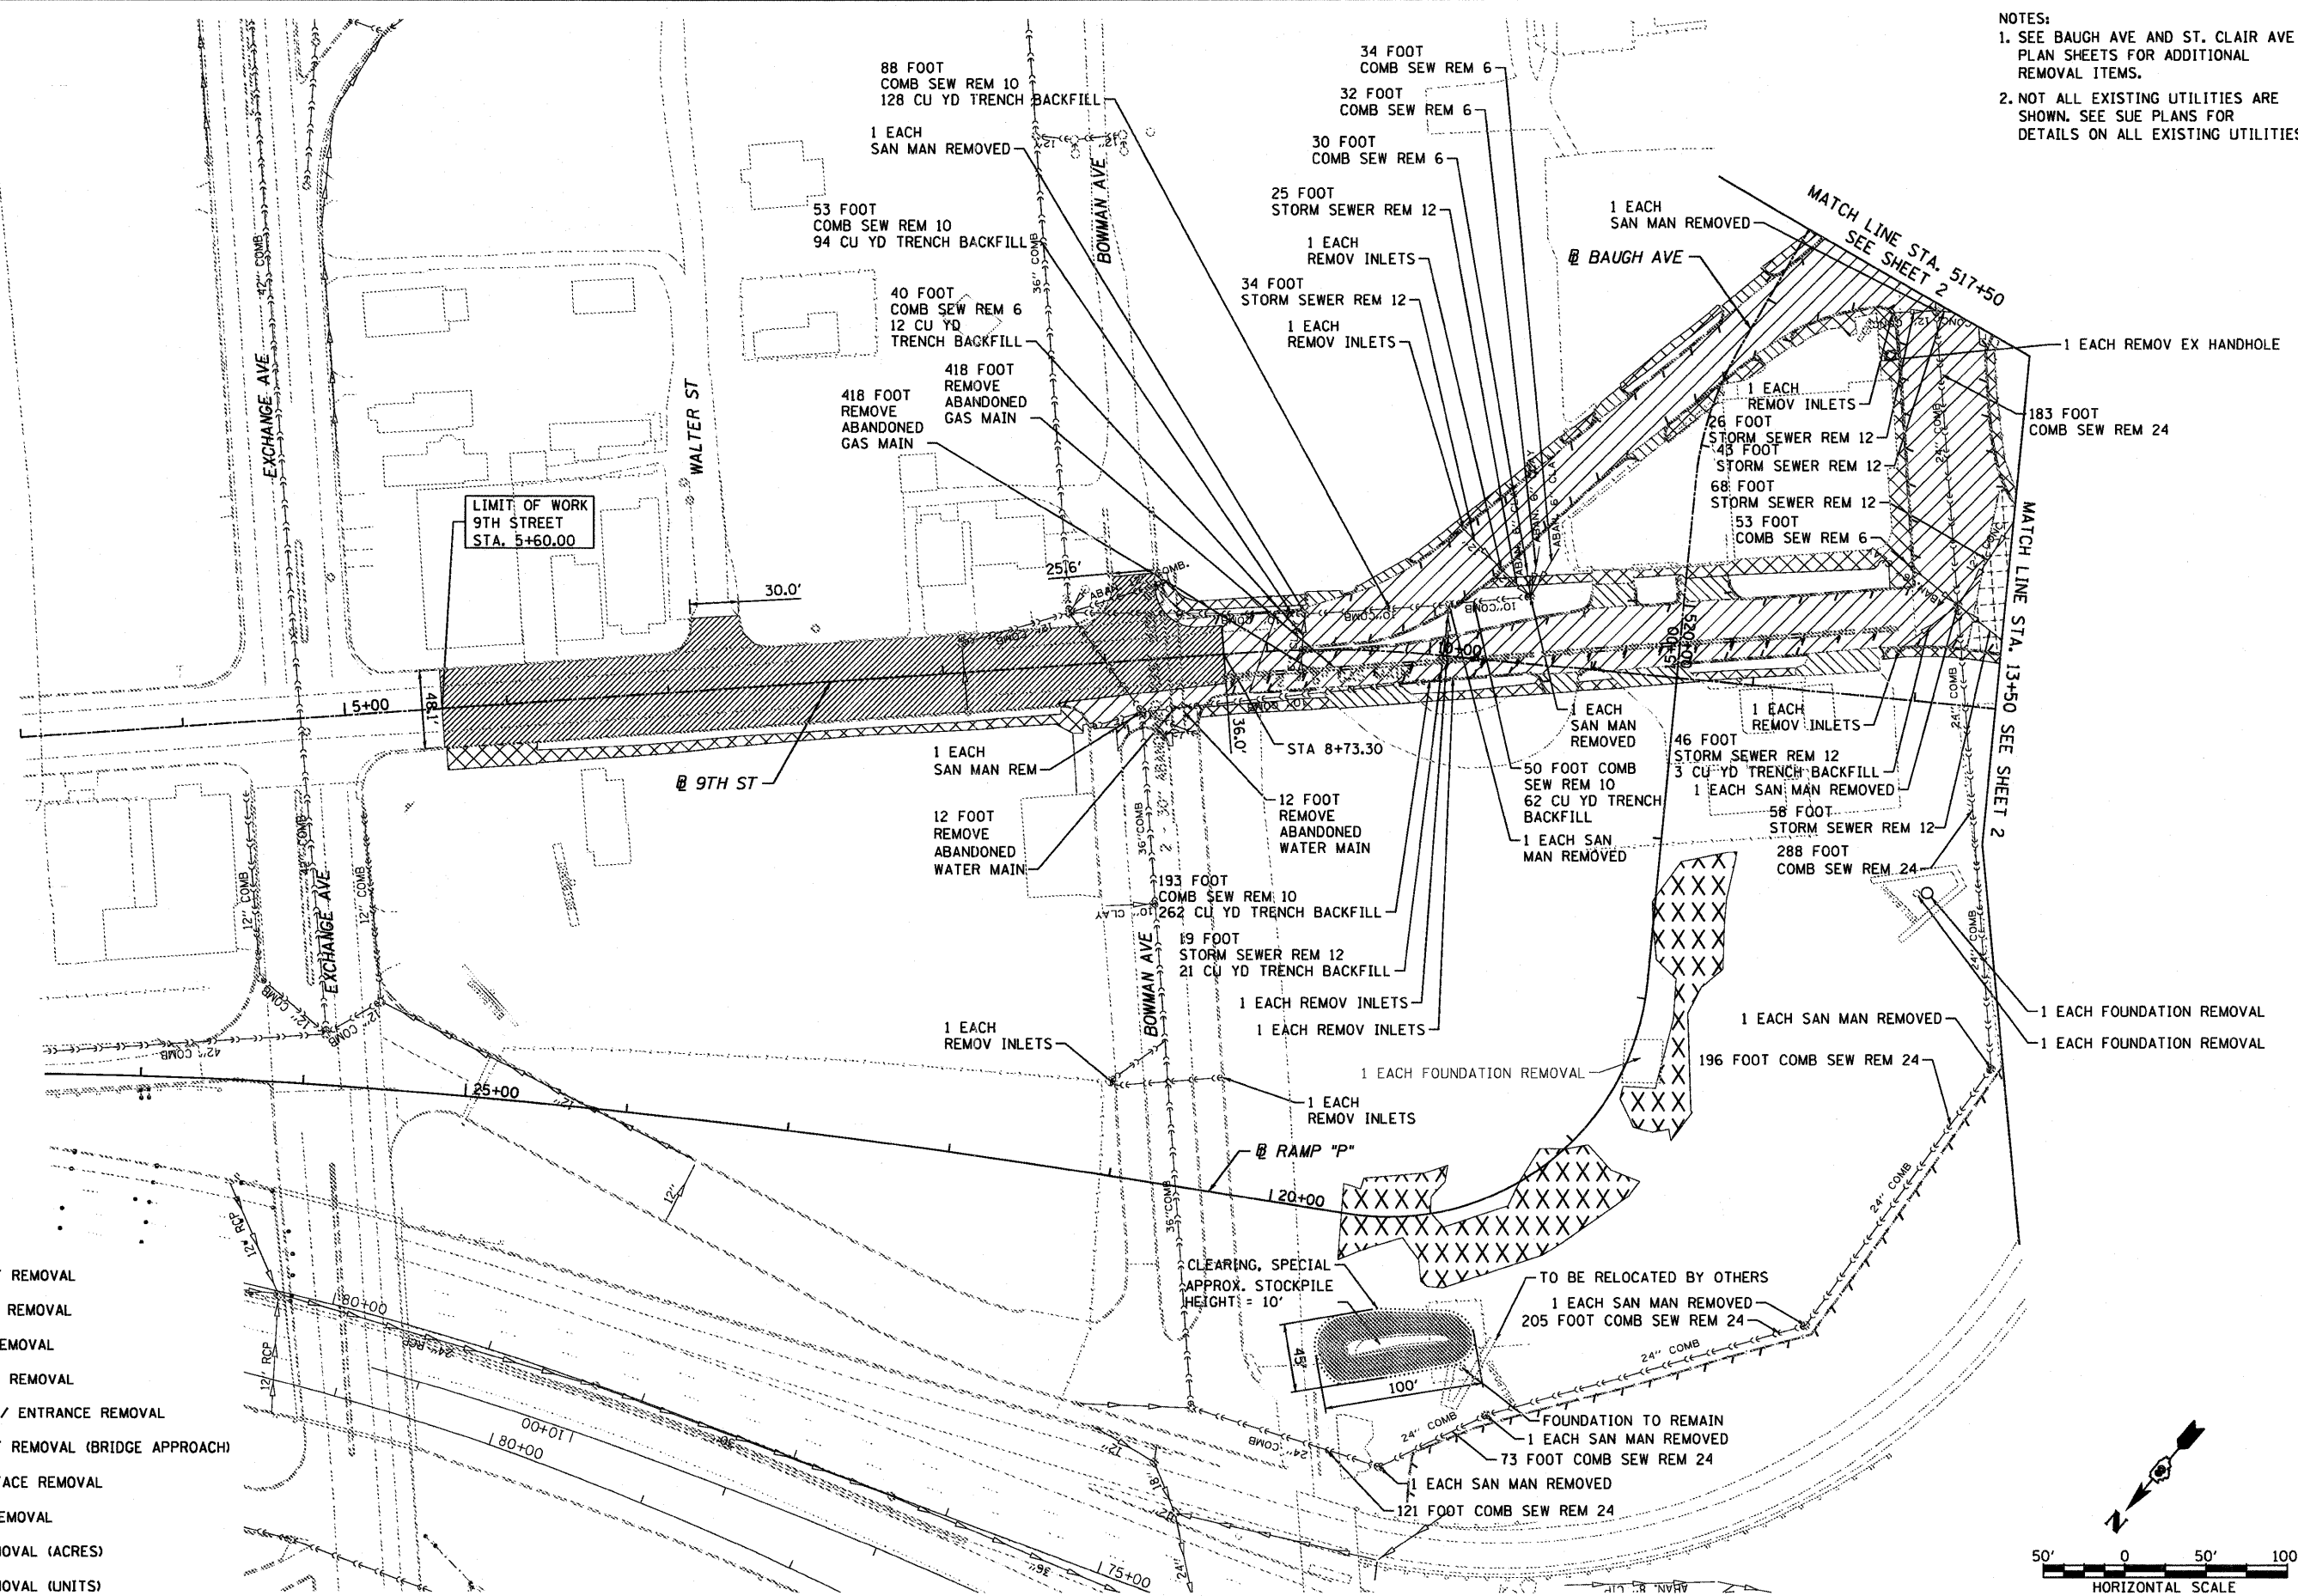

LEGEND:

	PAVEMENT REMOVAL
	SIDEWALK REMOVAL
	MEDIAN REMOVAL
	SHOULDER REMOVAL
	DRIVEWAY/ ENTRANCE REMOVAL
	PAVEMENT REMOVAL (BRIDGE APPROACH)
	HMA SURFACE REMOVAL
	LINEAR REMOVAL
	TREE REMOVAL (ACRES)
	TREE REMOVAL (UNITS)

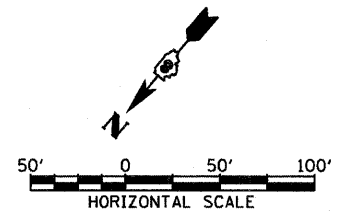

FILE NAME = DBTRI-76C51-sht-ren-01-03.dgn	USER NAME = pimsarno	DESIGNED OP	REVISD -	STATE OF ILLINOIS DEPARTMENT OF TRANSPORTATION	REMOVAL PLAN - LOCAL ROADS AND RAMPS	F.A. RTE.	SECTION	COUNTY	TOTAL SHEETS	SHEET NO.
PLOT SCALE = 100.0000' / 1"	CHECKED DBM	REVISD -	REVISD -			82-1-3HB, 82-2N, 82-1-12RS	ST. CLAIR	352	30	
PLOT DATE = 10/4/2011	DATE 10/04/2011	REVISD -	REVISD -			9166/9180/9213/9214			CONTRACT NO. 76C51	
						FED. ROAD DIST. NO.	ILLINOIS FED. AID PROJECT			