


MATCH LINE (SEE ST. CLAIR AVENUE SHEETS)

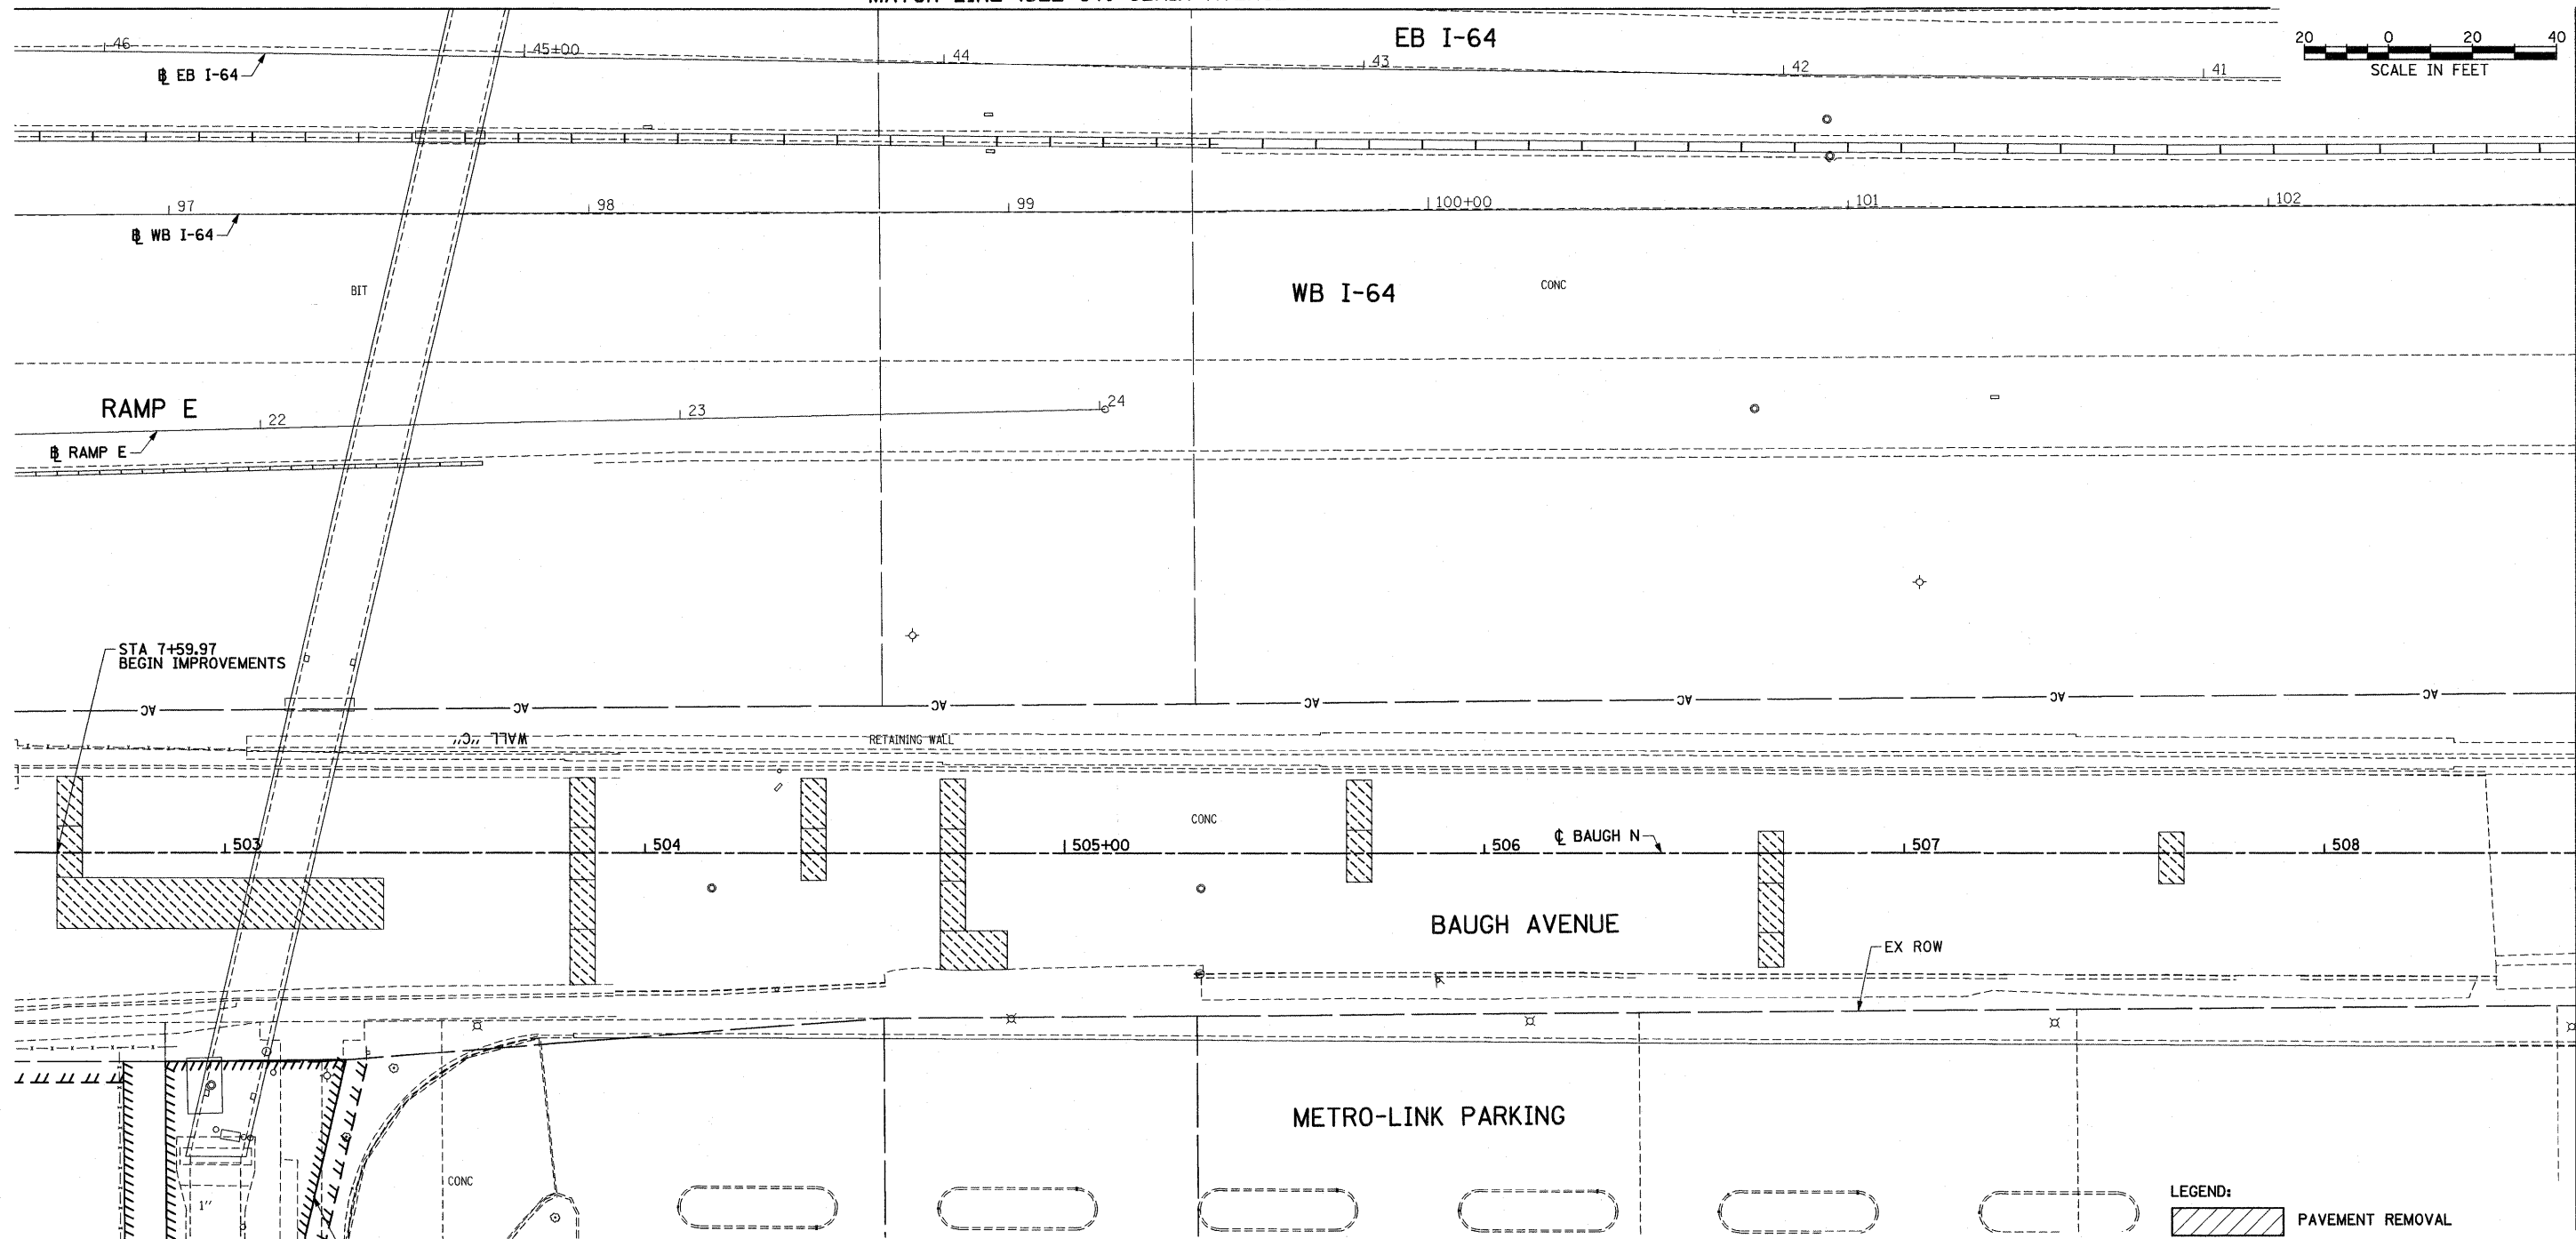

MATCH LINE STA 508+60 SEE SHEET 5 OF 19

NOTES:

1. PATCHING WORK SHALL BE PERFORMED KEEPING ONE LANE OF TRAFFIC OPEN ON BAUGH AVENUE IN EACH DIRECTION AT ALL TIMES. TEMPORARY LANE CLOSURES SHALL BE DONE IN ACCORDANCE WITH STANDARD 701502.
2. EXISTING PAVEMENT MARKINGS REMOVED WITH PATCHES SHOWN HEREON SHALL BE REPLACED PRIOR TO OPENING SAID PATCHES TO TRAFFIC. PAYMENT FOR REPLACEMENT OF EXISTING PAVEMENT MARKINGS SHALL CORRESPOND WITH THOSE QUANTITIES TABULATED IN THE "PAVEMENT MARKING AND SIGNING SCHEDULE" SHEETS.
3. PREFORMED PLASTIC PAVEMENT MARKING IS TO BE "TYPE B INLAID" ON HMA SURFACES AND "TYPE B" WITH "GROOVING FOR RECESSED PAVEMENT MARKING" ON PCC SURFACES.

LEGEND:

	PAVEMENT REMOVAL
	SIDEWALK REMOVAL
	MEDIAN REMOVAL
	SHOULDER REMOVAL
	DRIVEWAY/ ENTRANCE REMOVAL
	PATCHING
	PAVEMENT REMOVAL (BRIDGE APPROACH)
	LINEAR REMOVAL
	TREE REMOVAL (UNITS)

FILE NAME = N:\E08037 CTE - I-70 Tri-Level Connection	USER NAME = .USER	DESIGNED - TTB	REVISED -
MODEL NAME = #MODELNAME6	PLOT SCALE = 40.000' / IN.	DRAWN - GDO	REVISED -
PLOT DATE = 4/12/2011		CHECKED - JAH	REVISED -
		DATE - 03/31/11	REVISED -

**STATE OF ILLINOIS
DEPARTMENT OF TRANSPORTATION**

ROADWAY PLAN - BAUGH AVENUE

SCALE: 1"=20' SHEET NO. 4 OF 19 SHEETS STA. TO STA.

F.A.U. RTE.	SECTION	COUNTY	TOTAL SHEETS	SHEET NO.
• 82-1-3HB, 82-2N, 82-1-12RS	ST. CLAIR	352	38	
• 9166/9180/9213/9214	CONTRACT NO. 76C51			
FED. ROAD DIST. NO.	ILLINOIS FED. AID PROJECT			

4/12/2011
4:11:05 PM

8 FILES