
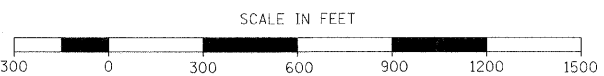


LEGEND

- ▶— PRIMARY ROUTE OF DETOUR
- x — x — CLOSED TO TRAFFIC

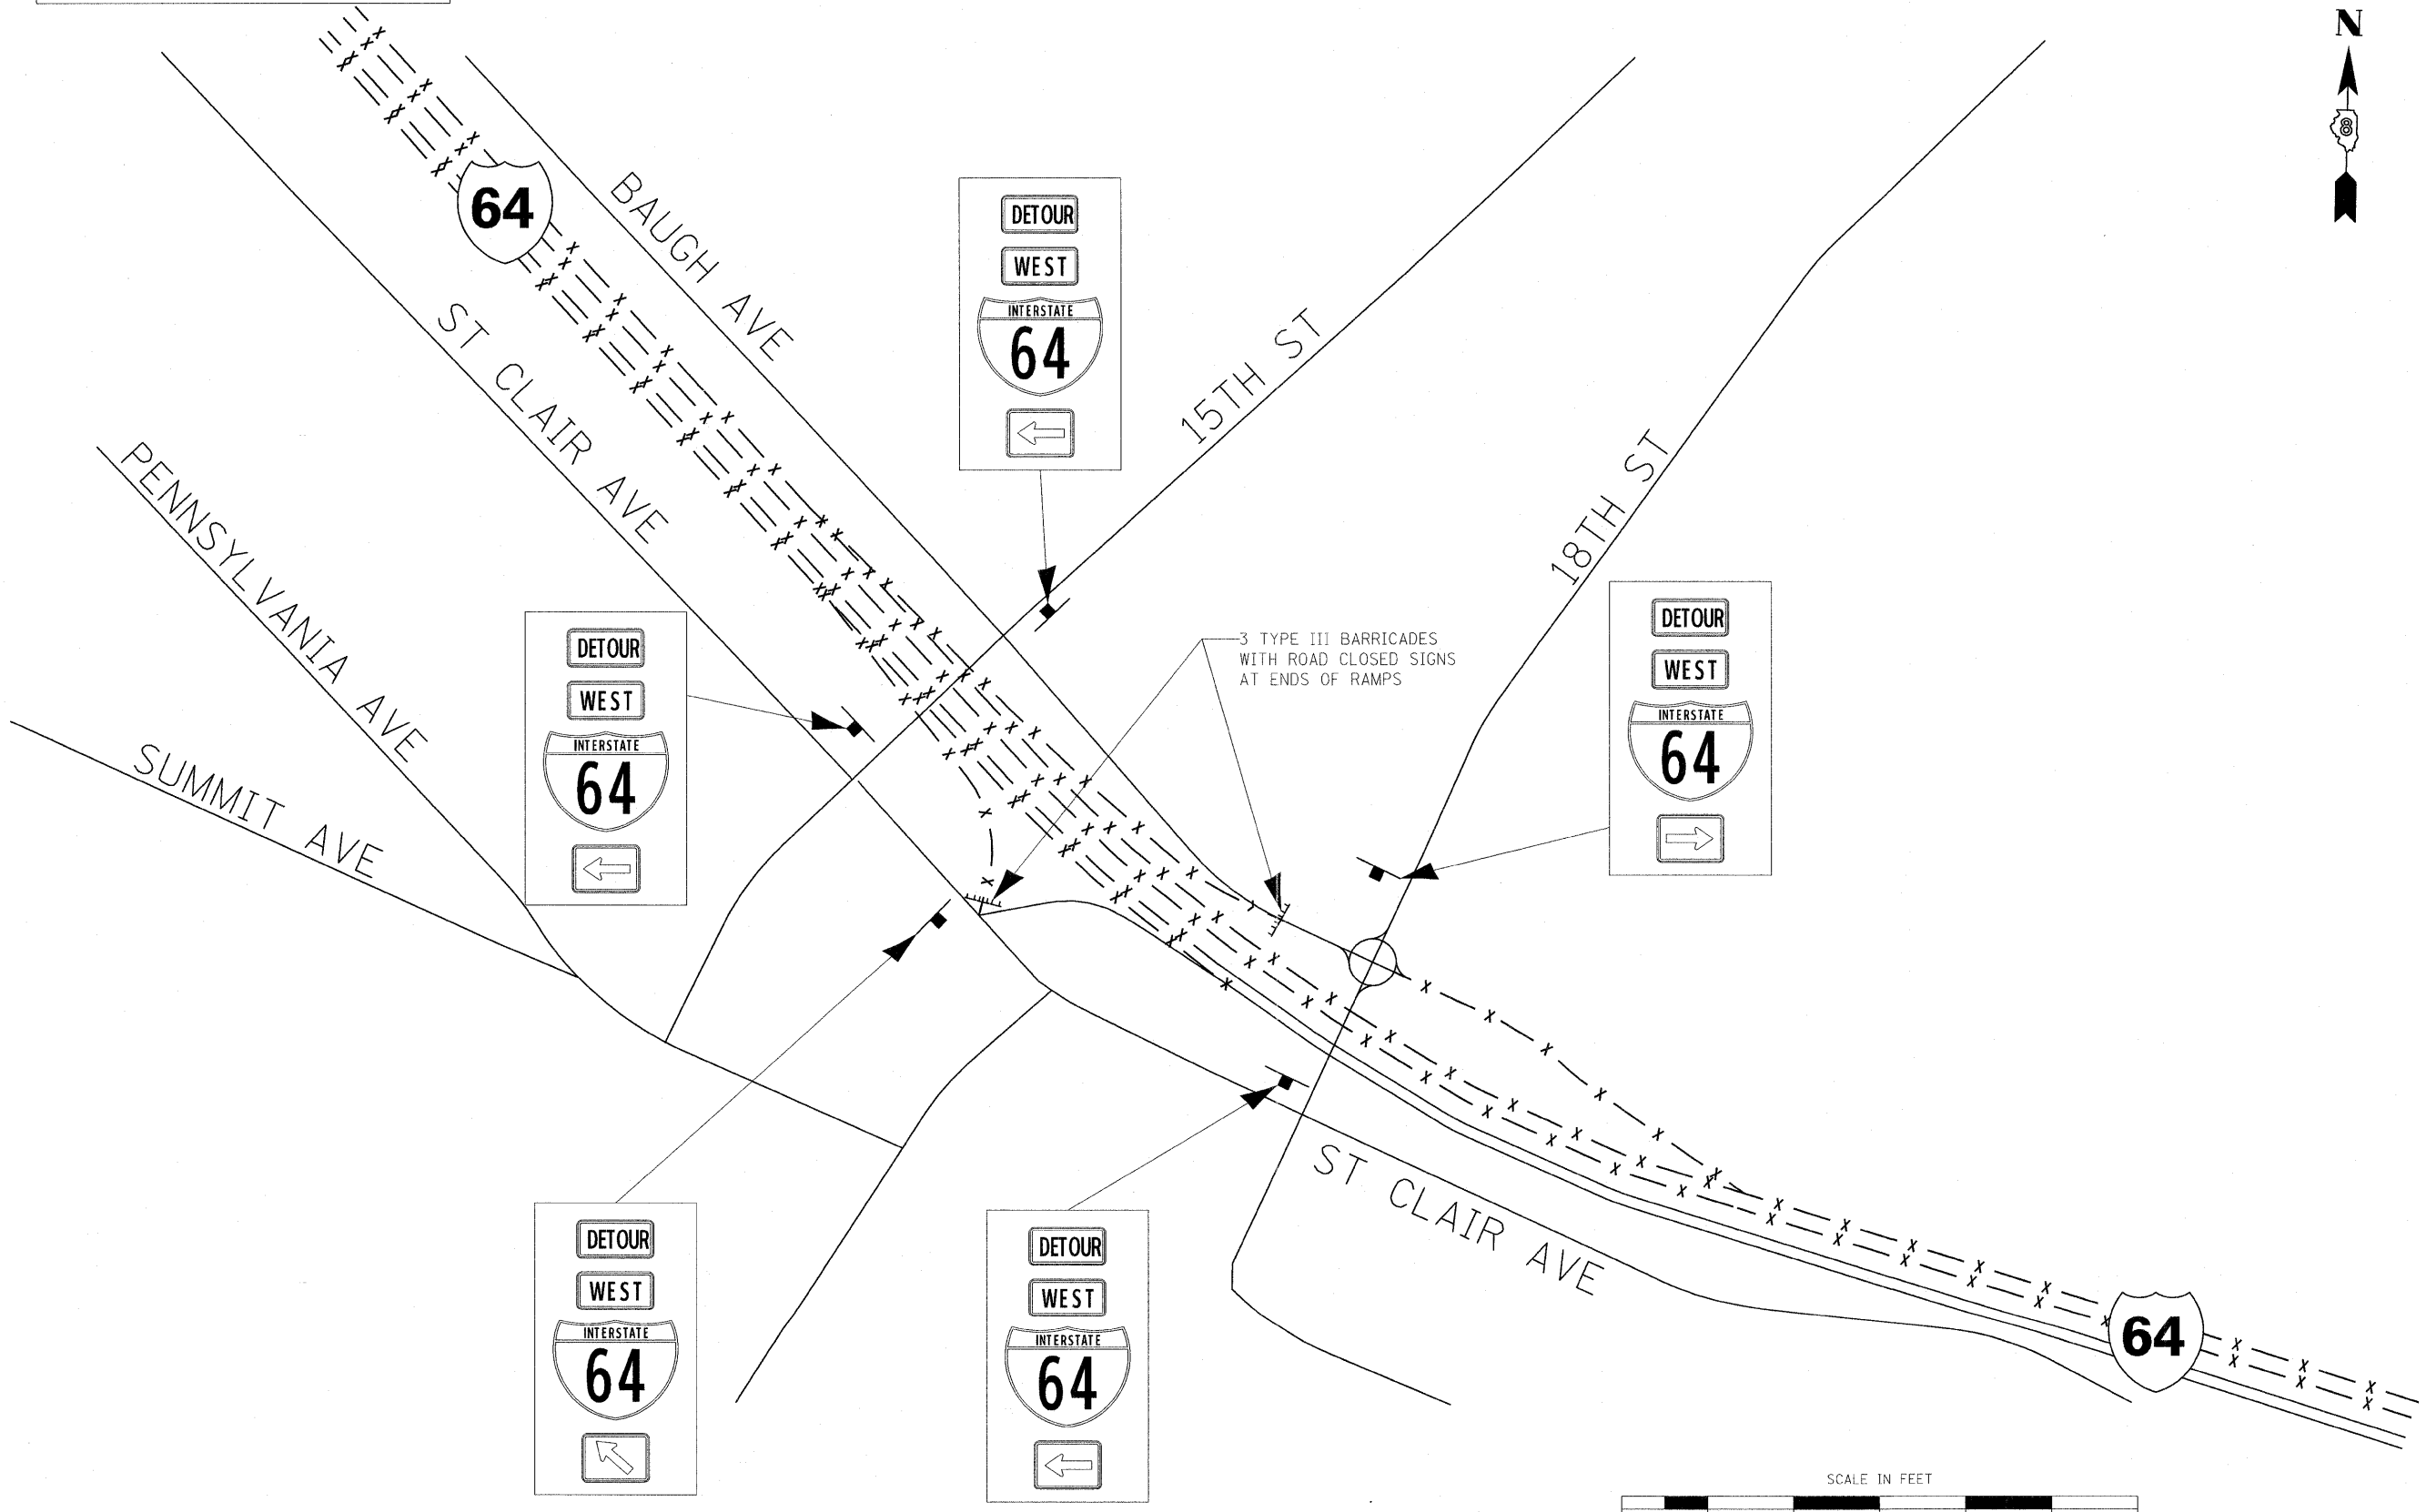

FILE NAME = DB0verall-00-sht-staging04-64-9810.dgn	USER NAME = asantiag	DESIGNED - DS	REVISED -	STATE OF ILLINOIS DEPARTMENT OF TRANSPORTATION	INTERSTATE 64 WEEKEND CLOSURE INTERSTATE 64 AND 15TH/18TH ST.	F.A.I. RTE. 70	SECTION	COUNTY ST. CLAIR	TOTAL SHEETS 352	SHEET NO. 58
	PLOT SCALE = 411.2450' / in.	DRAWN - AS	REVISED -		SCALE: 1" = 300'	SHEET NO. 4 OF 13 SHEETS				
	PLOT DATE = 5/23/2011	CHECKED -	REVISED -		STA.	TO STA.				
		DATE - 03/15/09	REVISED -		ILLINOIS FED. AID PROJECT					