

LEGEND

▶ —▶ PRIMARY ROUTE OF DETOUR

- x - x - x - CLOSED TO TRAFFIC

DETOUR
WEST
INTERSTATE
64
↑

DETOUR
AHEAD

WEST
INTERSTATE
64
CLOSED
AT IL 111
FOLLOW DETOUR
OVERLAY PANEL TO REMAIN IN
PLACE UNTIL CLOSURE IS ACTIVE
FRI XX/YY 9:00 PM

CLOSE ENTRANCE RAMP
ACCORDING TO STANDARD
701451 WITH 3 TYPE III
BARRICADES WITH
ROAD CLOSED SIGNS

CLOSE LEFT TURN LANE
ACCORDING TO
STANDARD 701701

LEFT
TURN LANE
CLOSED
AHEAD


DETOUR
WEST
INTERSTATE
64
←

DETOUR
WEST
INTERSTATE
64
→

DETOUR
WEST
INTERSTATE
64
→

WEST
INTERSTATE
64
CLOSED
AT IL 111
FOLLOW DETOUR
OVERLAY PANEL TO REMAIN IN
PLACE UNTIL CLOSURE IS ACTIVE
FRI XX/YY 9:00 PM

DETOUR
AHEAD

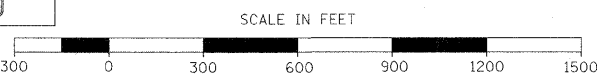

FILE NAME = D80overall-08-sht-staging05-64-9810.dgn	USER NAME = asantiag	DESIGNED - DS	REVISED -	STATE OF ILLINOIS DEPARTMENT OF TRANSPORTATION	INTERSTATE 64 WEEKEND CLOSURE INTERSTATE 64 AND 25TH ST			F.A.I. RTE. 70	SECTION	COUNTY ST. CLAIR	TOTAL SHEETS 352	SHEET NO. 59
	PLOT SCALE = 600.0989' / 1in.	DRAWN - AS	REVISED -		SCALE: 1" = 300'	SHEET NO. 5 OF 13	SHEETS	STA.	TO STA.	ILLINOIS FED. AID PROJECT		
	PLOT DATE = 5/23/2011	CHECKED -	REVISED -							CONTRACT NO. 76C51		
		DATE - 03/15/09	REVISED -							CONTRACT NO. 76C51		