

- 1** DETOUR
M4-9L
30" X 24"
- 2** DETOUR
M4-9R
30" X 24"
- 3** END DETOUR
M4-8a
24" X 18"
- 4** IL ROUTE 3
M1-I100
24" X 24"



9TH STREET ROUNDABOUT CONSTRUCTION DETOUR

NOTES:

1. THIS DETOUR SHALL BE USED TO REDIRECT IL ROUTE 3 (NORTH) TRAFFIC AROUND BAUGH AVENUE DURING CONSTRUCTION OF THE ROUNDABOUT AT BAUGH AVENUE AND 9TH STREET.
2. THE CONTRACTOR SHALL COORDINATE ALL TRAFFIC CONTROL WORK ON THIS PROJECT WITH ADJOINING OR OVERLAPPING PROJECTS, INCLUDING SIGN AND BARRICADE PLACEMENT NECESSARY TO PROVIDE A UNIFORM TRAFFIC DETOUR PATTERN.



— DETOUR ROUTE

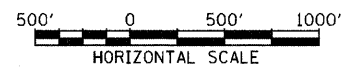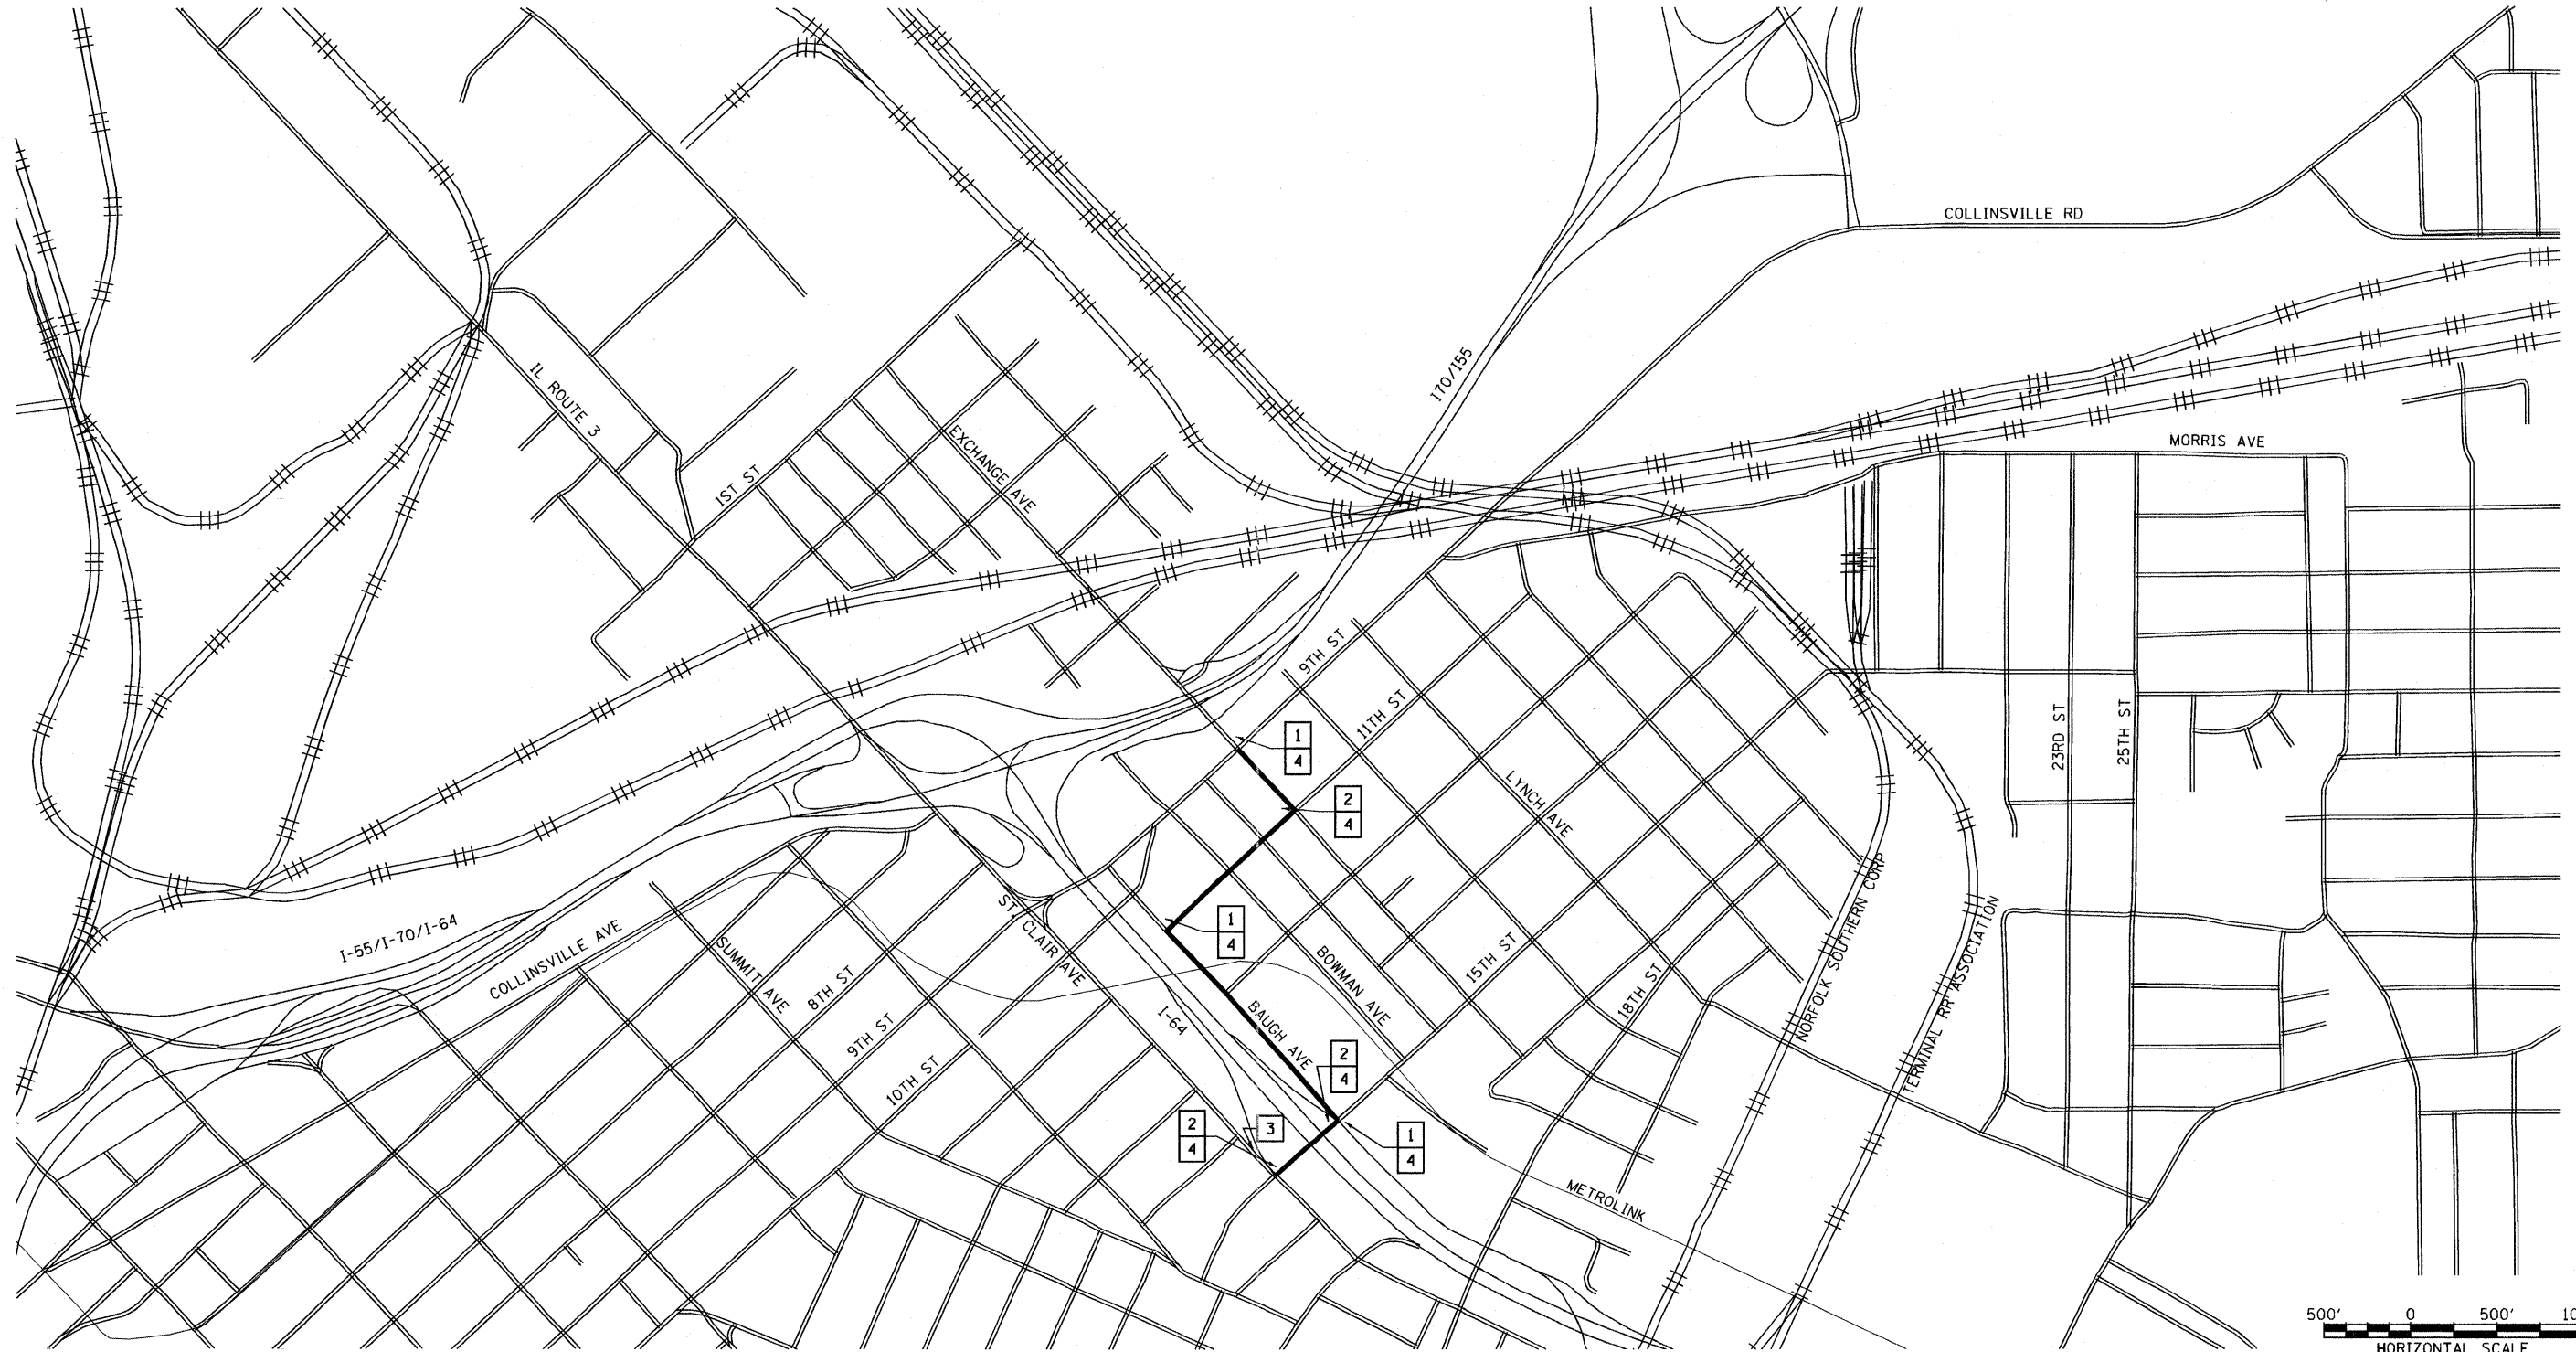

FILE NAME = DBTRI-76C51-sht-staging-01-08.dgn USER NAME = jlt MODEL NAME = DBTRI-76C51-sht-staging-01 PLOT SCALE = 1:1000 PLOT DATE = 6/8/2011	DESIGNED - MBB DRAWN - MBB CHECKED - GEB DATE - 03/31/11	REVISED - REVISED - REVISED - REVISED -	STATE OF ILLINOIS DEPARTMENT OF TRANSPORTATION	DETOUR - 9TH STREET ROUNDABOUT	F.A.U. RTE. SECTION COUNTY TOTAL SHEETS SHEET NO. • 82-1-3HB, 82-2N, 82-1-12RS ST. CLAIR 352 68 • FAI 64/9166/9180 CONTRACT NO. 76C51 FED. ROAD DIST. NO. ILLINOIS FED. AID PROJECT
SCALE: 1"=500' SHEET NO. 1 OF 1 SHEETS STA. ----- TO STA. -----					

6/8/2011 12:45:45 PM

P:\08-0830 CTE TRILEVEL\980 CAD\901 DRAWINGS\08 CONTRACT\SHEET\CTI\VL\M01\DBTRI-76C51-SHT-STAGING-01-08.DGN