





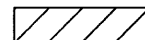


NOTE:
ALL CLASS C PATCHES TO BE COMPLETED IN ADVANCE OF STAGE 1 WORK.

LEGEND:



-  CONSTRUCTION WORK ZONE
-  TYPE II BARRICADE, DRUM OR VERTICAL BARRICADE WITH STEADY BURN MONODIRECTIONAL LIGHT AT SPECIFIED SPACING
-  SIGN LOCATION
-  DIRECTION OF TRAFFIC
-  ARROW BOARD
-  TEMPORARY CONCRETE BARRIER

9TH & PENNSYLVANIA INTERSECTION
MATCHLINE (SEE THIS SHEET)

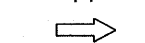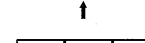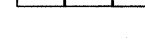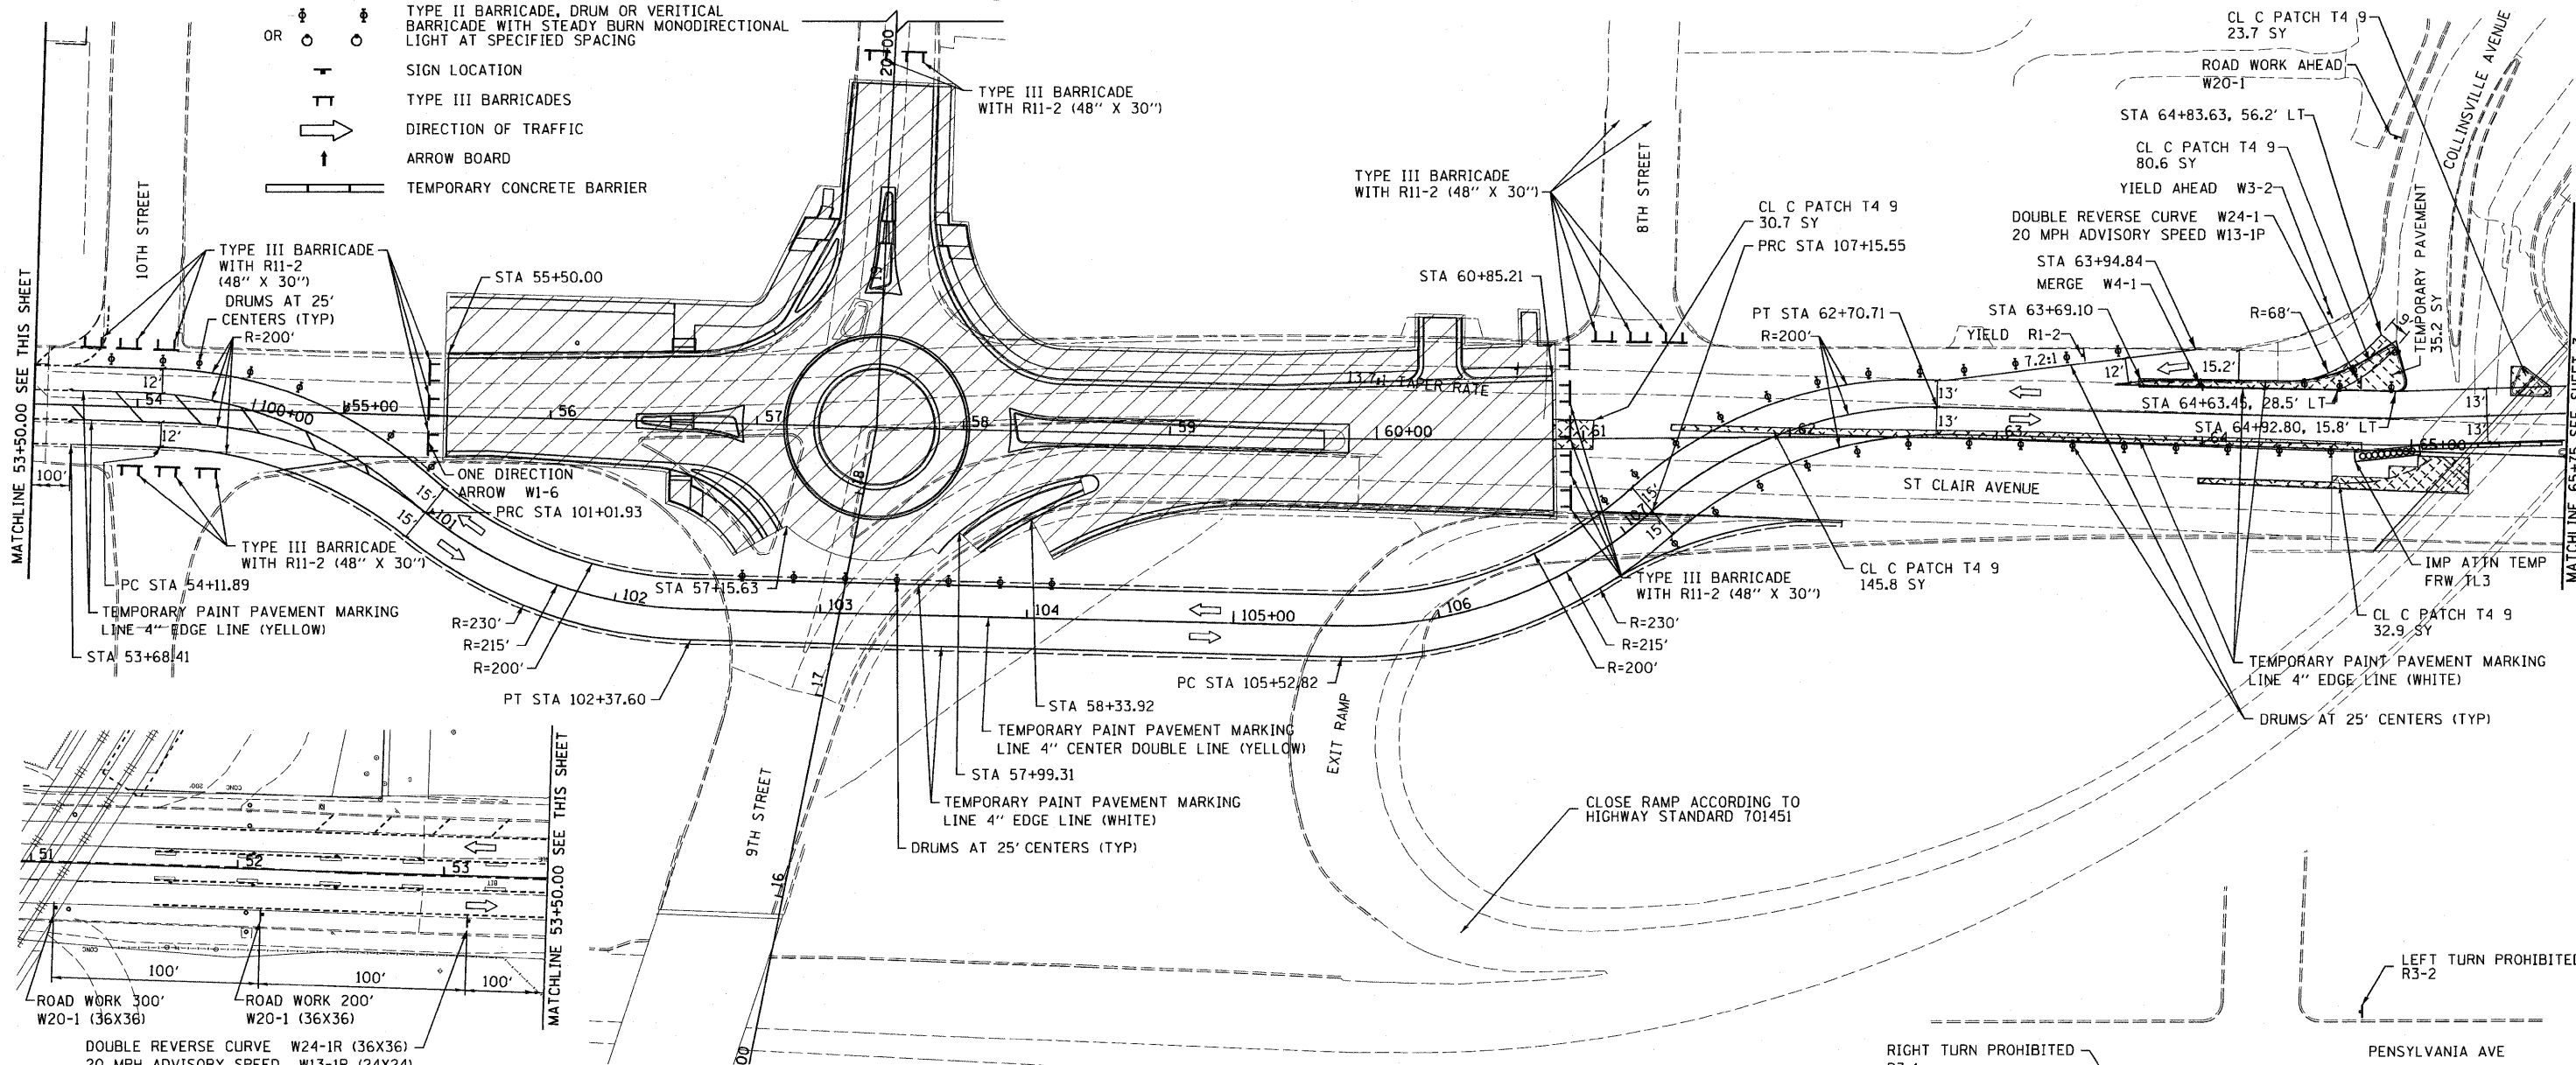

TEMPORARY PAVEMENT MARKING SCHEDULE

SHEET	STATION	STATION	TEMP PVT MK LINE 4 (FOOT)	WORK ZONE PAVT MK REM (SQ FT)	TEMP CONC BARRIER (FOOT)	RELOCATE TEMPORARY CONCRETE BARRIER (FOOT)	IMP ATTN TEMP FRW TL3 (EACH)	IMPACT ATTENUATORS, RELOCATE (FULLY REDIRECTIVE), TEST LEVEL 3 (EACH)
ST. CLAIR AVENUE								
STAGE 1								
SHEET 2	51+61.48	65+75.00	5,316	1,772	70		1	
SHEET 3	65+75.00	69+00.00	4,250	1,417	171		1	
STAGE 2								
SHEET 4	51+61.48	65+75.00	4,165	1,388	22	70		1
SHEET 5	65+75.00	69+00.00	4,611	1,537		171		1
STAGE 3								
SHEET 6	51+61.48	65+75.00	1,464	488				
SHEET 7	65+75.00	69+00.00	185	62				
RAMP IJ								
STAGE 1								
SHEET 3	65+75.00	69+00.00	710	237				
STAGE 2								
SHEET 5	65+75.00	69+00.00	887	296				
STAGE 3								
SHEET 7	65+75.00	69+00.00	185	62				
TOTAL			21,773	7,258	263	241	2	2

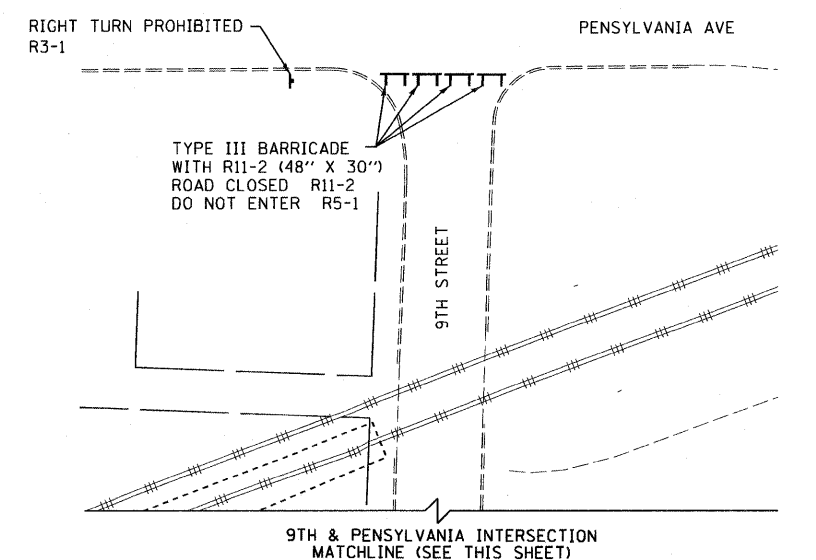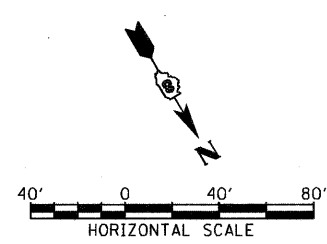

FILE NAME = DBTRI-76C51-shr-staging-01-06.dgn

USER NAME = searsb
DESIGNED BS
DRAWN BS
CHECKED DBM
PLOT SCALE = 80.0000' / in.
PLOT DATE = MAR. 31, 2011

DATE 08/18/2011

REVISED -
REVISED -
REVISED -
REVISED -

**STATE OF ILLINOIS
DEPARTMENT OF TRANSPORTATION**

**LOCAL ROADS AND RAMPS - SUGGESTED
STAGES OF CONSTRUCTION AND TRAFFIC CONTROL - STAGE 1**

SCALE: 1"=40' SHEET NO. 2 OF 7 SHEETS STA. ----- TO STA. -----

F.A. RTE.	SECTION	COUNTY	TOTAL SHEETS	SHEET NO.
82-1-3HB, 82-2N, 82-1-12RS		ST. CLAIR	352	70
9166/9180/9213/9214				CONTRACT NO. 76C51
FED. ROAD DIST. NO.		ILLINOIS FED. AID PROJECT		