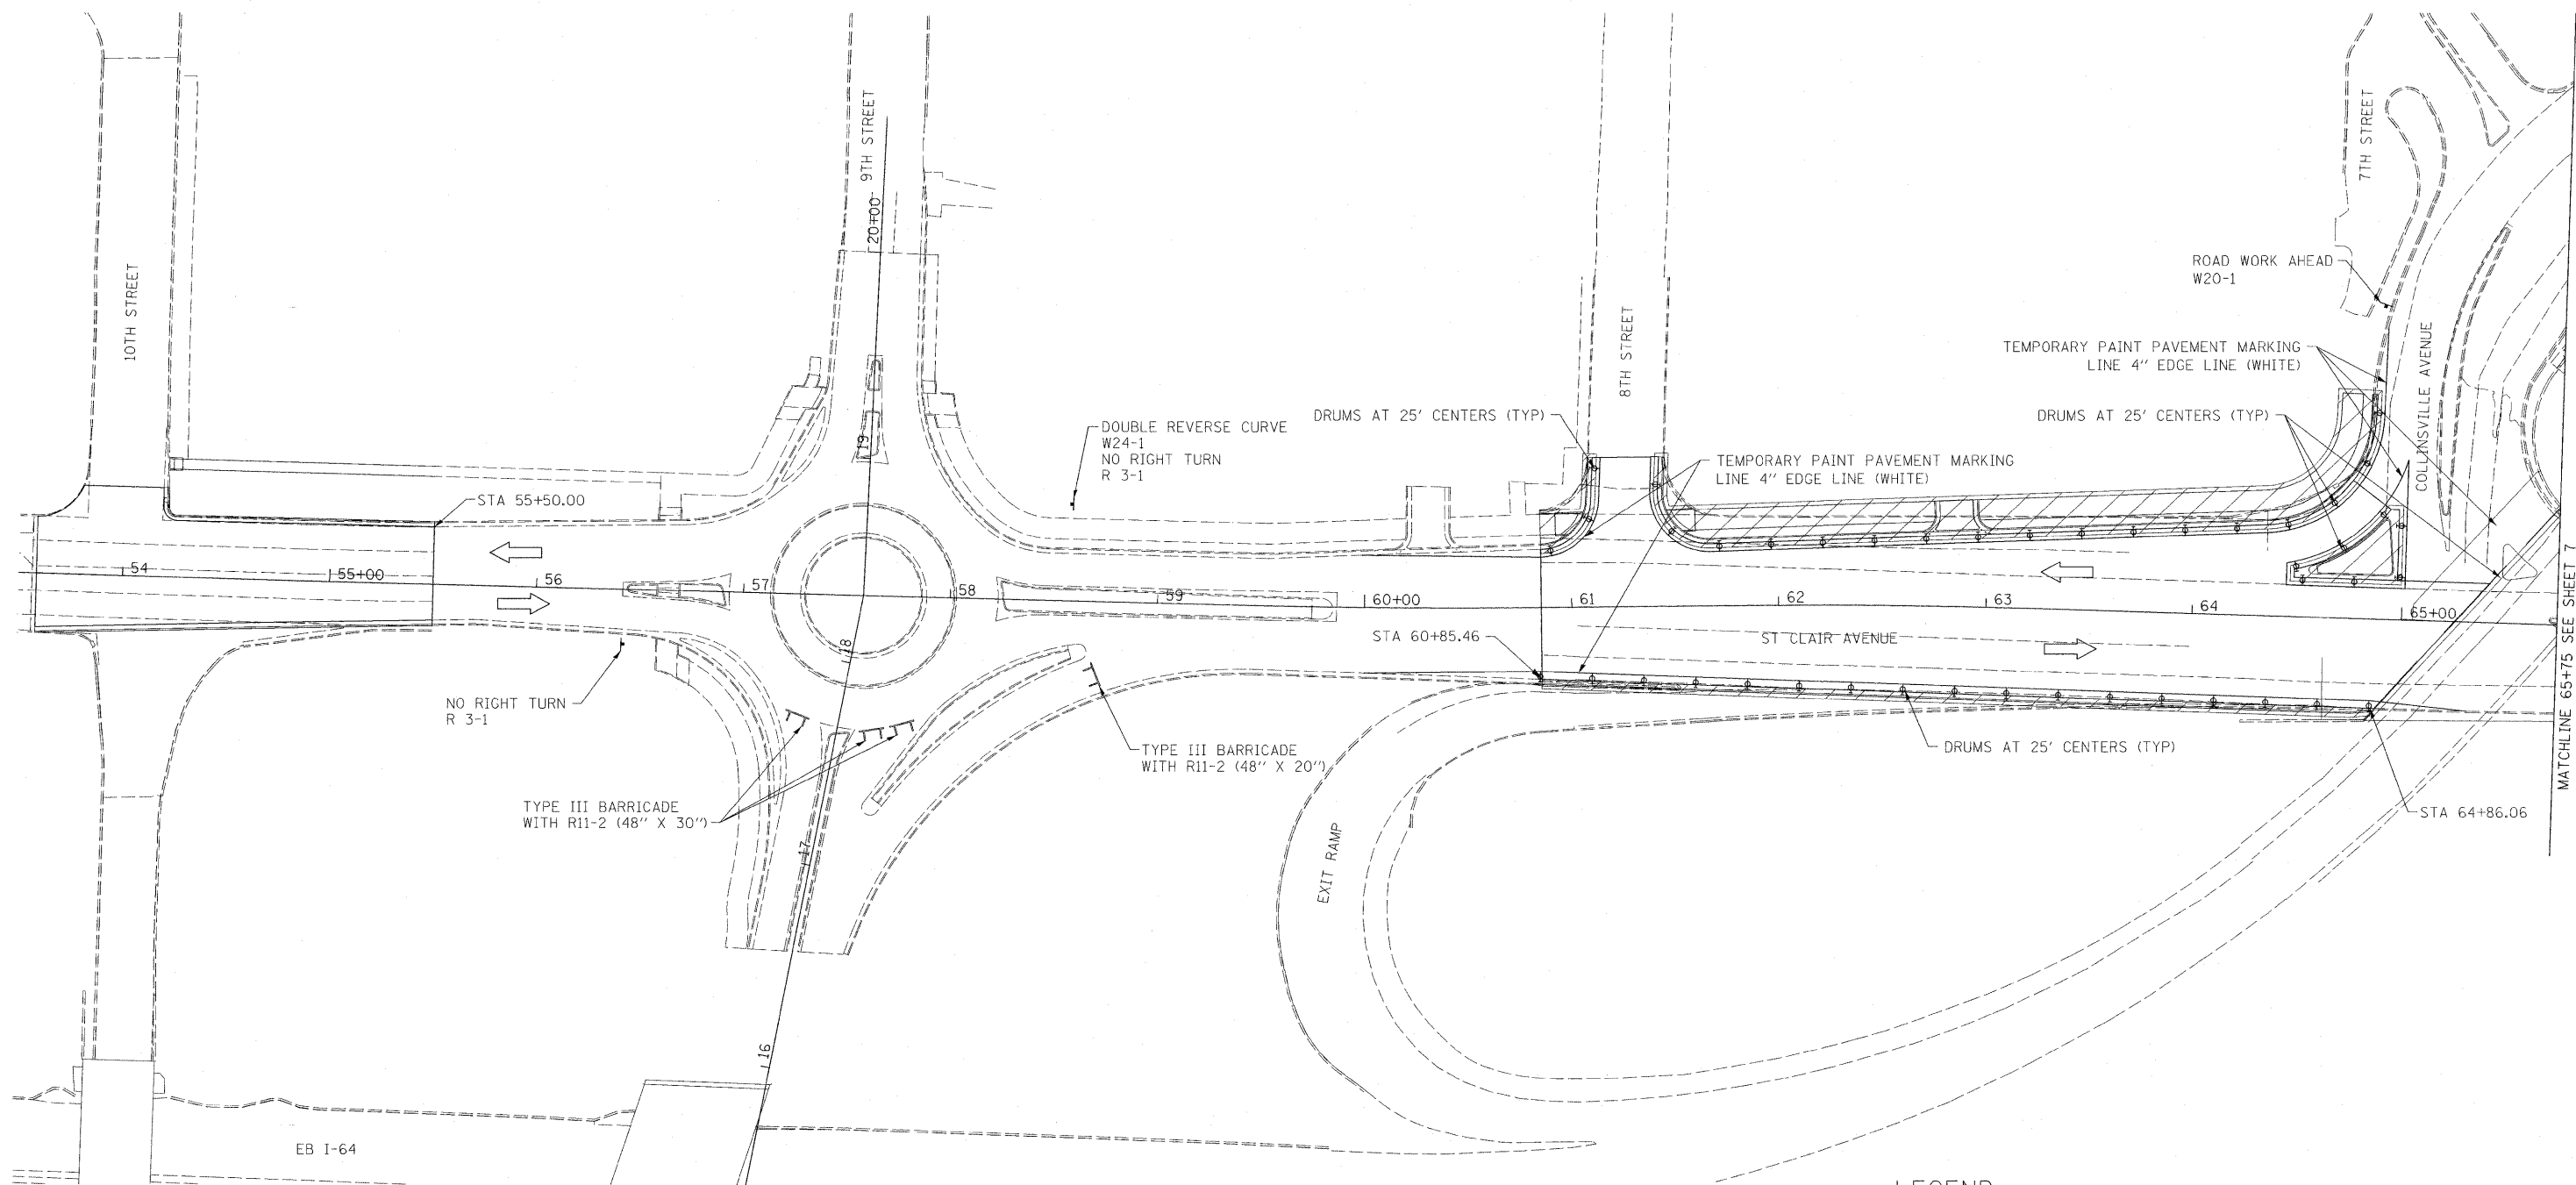
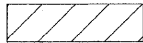

 

 
 

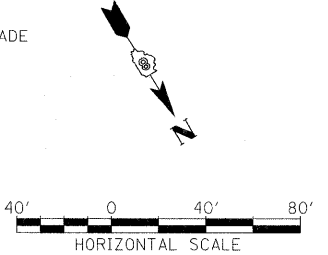


\* TYPE III BARRICADE WITH R11-4 (60" X 30")  
AT INTERSECTION OF 9TH STREET AND  
PENNSYLVANIA AVENUE



- LEGEND:**
-  CONSTRUCTION WORK ZONE
  -  OR  TYPE II BARRICADE, DRUM OR VERTICAL BARRICADE WITH STEADY BURN MONODIRECTIONAL LIGHT AT SPECIFIED SPACING
  -  SIGN LOCATION
  -  TYPE III BARRICADES
  -  DIRECTION OF TRAFFIC
  -  ARROW BOARD



FILE NAME =  
DBTRI-76C51-sht-staging-81-88.dgn

USER NAME = maronik	DESIGNED BS	REVISED -
	DRAWN BS	REVISED -
PLOT SCALE = 40,0000 1/1 in.	CHECKED DBM	REVISED -
PLOT DATE = MAR. 31, 2011	DATE 08/18/2011	REVISED -

**STATE OF ILLINOIS  
DEPARTMENT OF TRANSPORTATION**

**LOCAL ROADS AND RAMPS - SUGGESTED  
STAGES OF CONSTRUCTION AND TRAFFIC CONTROL - STAGE 3**

SCALE: 1"=40' SHEET NO. 6 OF 7 SHEETS STA. ----- TO STA. -----

F.A. RTE.	SECTION	COUNTY	TOTAL SHEETS	SHEET NO.
*	82-1-3HB, 82-2N, 82-1-12RS	ST. CLAIR	352	74
*	9166/9180/9213/9214			CONTRACT NO. 76C51
FED. ROAD DIST. NO.	ILLINOIS FED. AID PROJECT			