


- LEGEND:**
- CONSTRUCTION WORK ZONE
  - OR TYPE II BARRICADE, DRUM OR VERTICAL BARRICADE WITH STEADY BURN MONODIRECTIONAL LIGHT AT SPECIFIED SPACING
  - DIRECTION INDICATOR BARRICADE WITH STEADY BURN MONODIRECTIONAL LIGHT AT SPECIFIED SPACING
  - SIGN LOCATION
  - TYPE III BARRICADES
  - DIRECTION OF TRAFFIC
  - ARROW BOARD

**NOTES:**

- SIGNS G20-1103(0)-3660 SHOULD BE COORDINATED WITH CONSTRUCTION OF CONTRACT 76C76. CONTRACTOR SHALL IMPLEMENT IF NO OTHER G20-1103(0)-3660 OR SIMILAR SIGNS ARE IN PLACE WITHIN ONE MILE FOLLOWING THE END OF THE CONTRACT 76C51 CONSTRUCTION WORK ZONE.

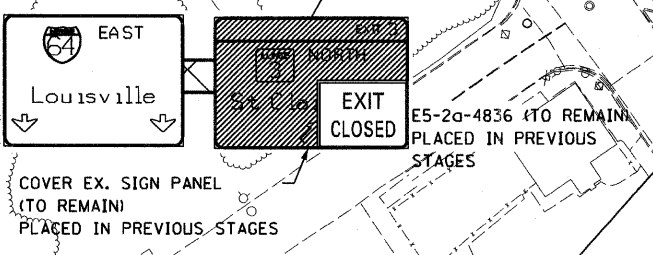

FILE NAME =	USER NAME = maranik	DESIGNED KM	REVISED -	<b>STATE OF ILLINOIS DEPARTMENT OF TRANSPORTATION</b>	<b>MAINLINE - SUGGESTED STAGES OF CONSTRUCTION AND TRAFFIC CONTROL - STAGE 3</b>	F.A. RTE.	SECTION	COUNTY	TOTAL SHEETS	SHEET NO.
DBTRI-76C51-shr>Mainline MOT3 Staging 03.dgn		DRAWN KM	REVISED -			82-1-3HB, 82-2N, 82-1-12RS	ST. CLAIR	352	82	
PLOT SCALE = 1/8"=20'00"		CHECKED OP	REVISED -			9166/9180/9213/9214	CONTRACT NO. 76C51			
PLOT DATE = MAR. 31, 2011		DATE 03/31/2011	REVISED -			FED. ROAD DIST. NO.	ILLINOIS FED. AID PROJECT			
						SCALE: 1"=50'	SHEET NO. 2 OF 5 SHEETS	STA. TO STA.		