
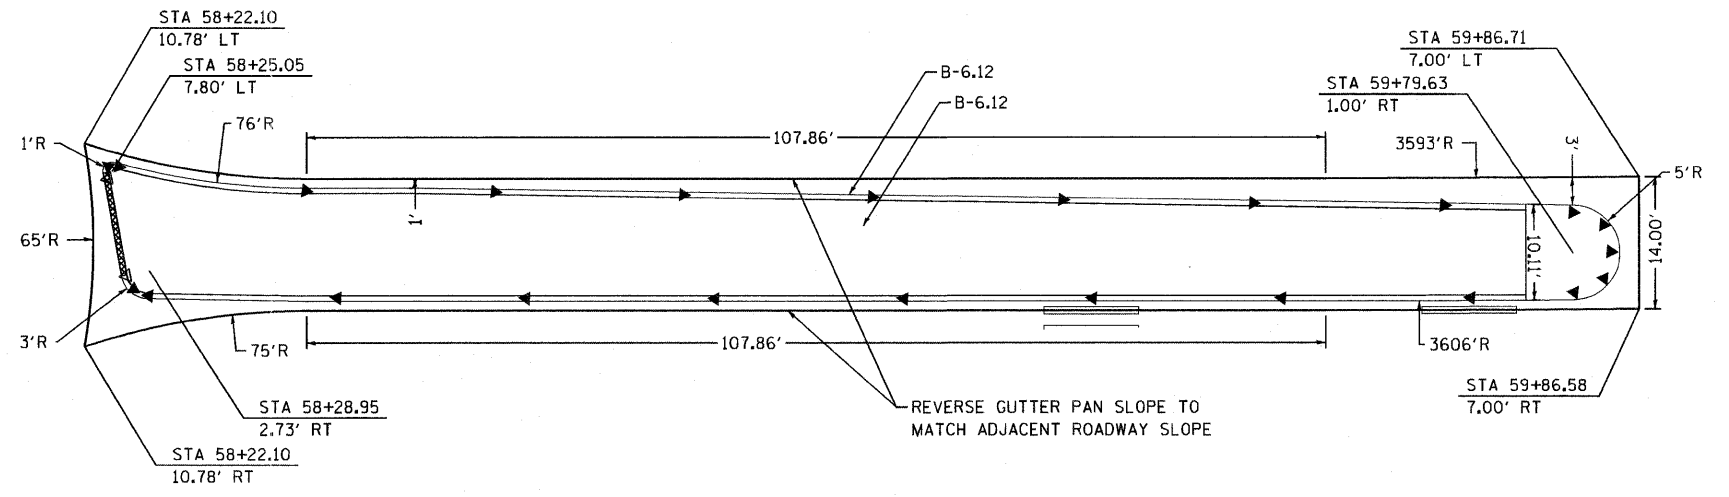


NOTES:

1. ALL RADII DIMENSIONED TO FACE OF CURB, UNLESS OTHERWISE NOTED.
2. ALL CURB AND GUTTER AT THE SPLITTER ISLANDS ARE COMBINATION CONCRETE CURB GUTTER, B6.12 OR B6.24.
3. PRISMATIC REFLECTORS SHALL BE MONO-DIRECTIONAL AND POSITIONED SO THAT THE REFLECTIVE FACE IS FACING THE APPROACHING TRAFFIC.
4. PRISMATIC REFLECTORS SHALL BE SECURED IN PLACE WITH AN EPOXY ADHESIVE.
5. PRISMATIC REFLECTORS SHALL BE CRYSTAL OR AMBER IN COLOR.
6. CURB FACE AND TOP SHALL BE PAINTED IN ACCORDANCE WITH SECTION 780.06 OF THE "STANDARD SPECIFICATIONS FOR ROAD AND BRIDGE CONSTRUCTION." ALL CURBS SHALL BE PAINTED YELLOW UNLESS NOTED.
 WHITE CURB FACE AND TOPS
7. SEE PAVEMENT MARKING PLANS FOR PAVEMENT MARKINGS IN THE VICINITY OF THE SPLITTER ISLANDS.

- ▷ ONE-WAY CRYSTAL PRISMATIC CURB REFLECTOR
- ▶ ONE-WAY AMBER PRISMATIC CURB REFLECTOR

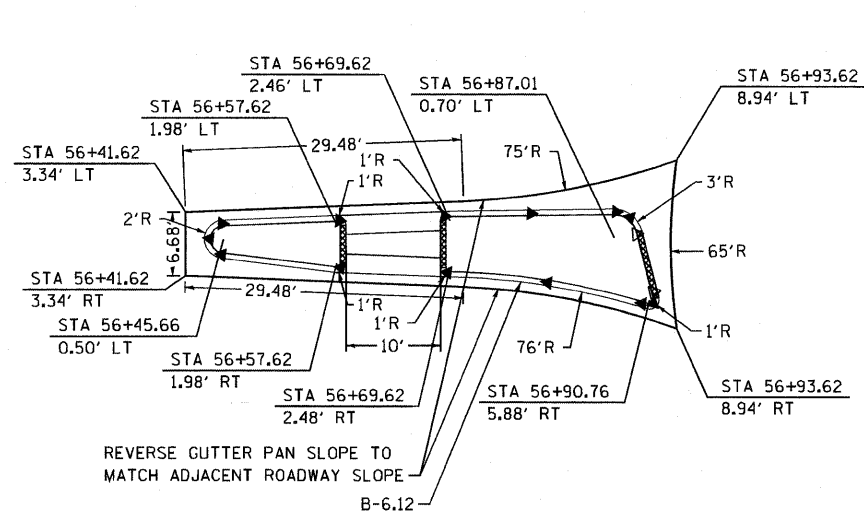

ST. CLAIR AVENUE
SPLITTER ISLAND DETAILS

FILE NAME = DBTRI-76C51-sht-intersect-01-11.dgn USER NAME = jlt MODEL NAME = DBTRI-76C51-sht-intersect-09 PLOT SCALE = 1:20 PLOT DATE = 6/8/2011	DESIGNED - LDT DRAWN - MBB CHECKED - GEB DATE - 03/31/11	REVISED - REVISED - REVISED - REVISED -	STATE OF ILLINOIS DEPARTMENT OF TRANSPORTATION	SPLITTER ISLAND DETAIL PLAN	F.A.U. RTE. SECTION COUNTY TOTAL SHEETS SHEET NO. • 82-1-3HB, 82-2N, 82-1-12RS ST. CLAIR 352 131 • FAI 64/9166/9180 CONTRACT NO. 76C51 FED. ROAD DIST. NO. ILLINOIS FED. AID PROJECT
SCALE: 1"=10'			SHEET NO. 9 OF 11 SHEETS STA. ----- TO STA. -----		

6/8/2011 11:28:03 AM

P:\08-0030_CVE_TRL\LEVEL\900_CAD\901_DRAW\NGS\08_CONTRACT\SHEET\CTV\ROADWAY_PLANS\DBTRI-76C51-SHT-INTERSECT-01-11.DGN