




REMOVE "NO LEFT TURN" SIGN (R3-2)  
REPLACE WITH SIGN ASSEMBLY AS SHOWN

- TO** M4-5 (24" X 12")
- NORTH** M3-1 (24" X 24")
- 3** M1-I100 (36" X 36")
- KATHERINE DONERAM MUSEUM** M6-1L (SPECIAL) (21" X 15")

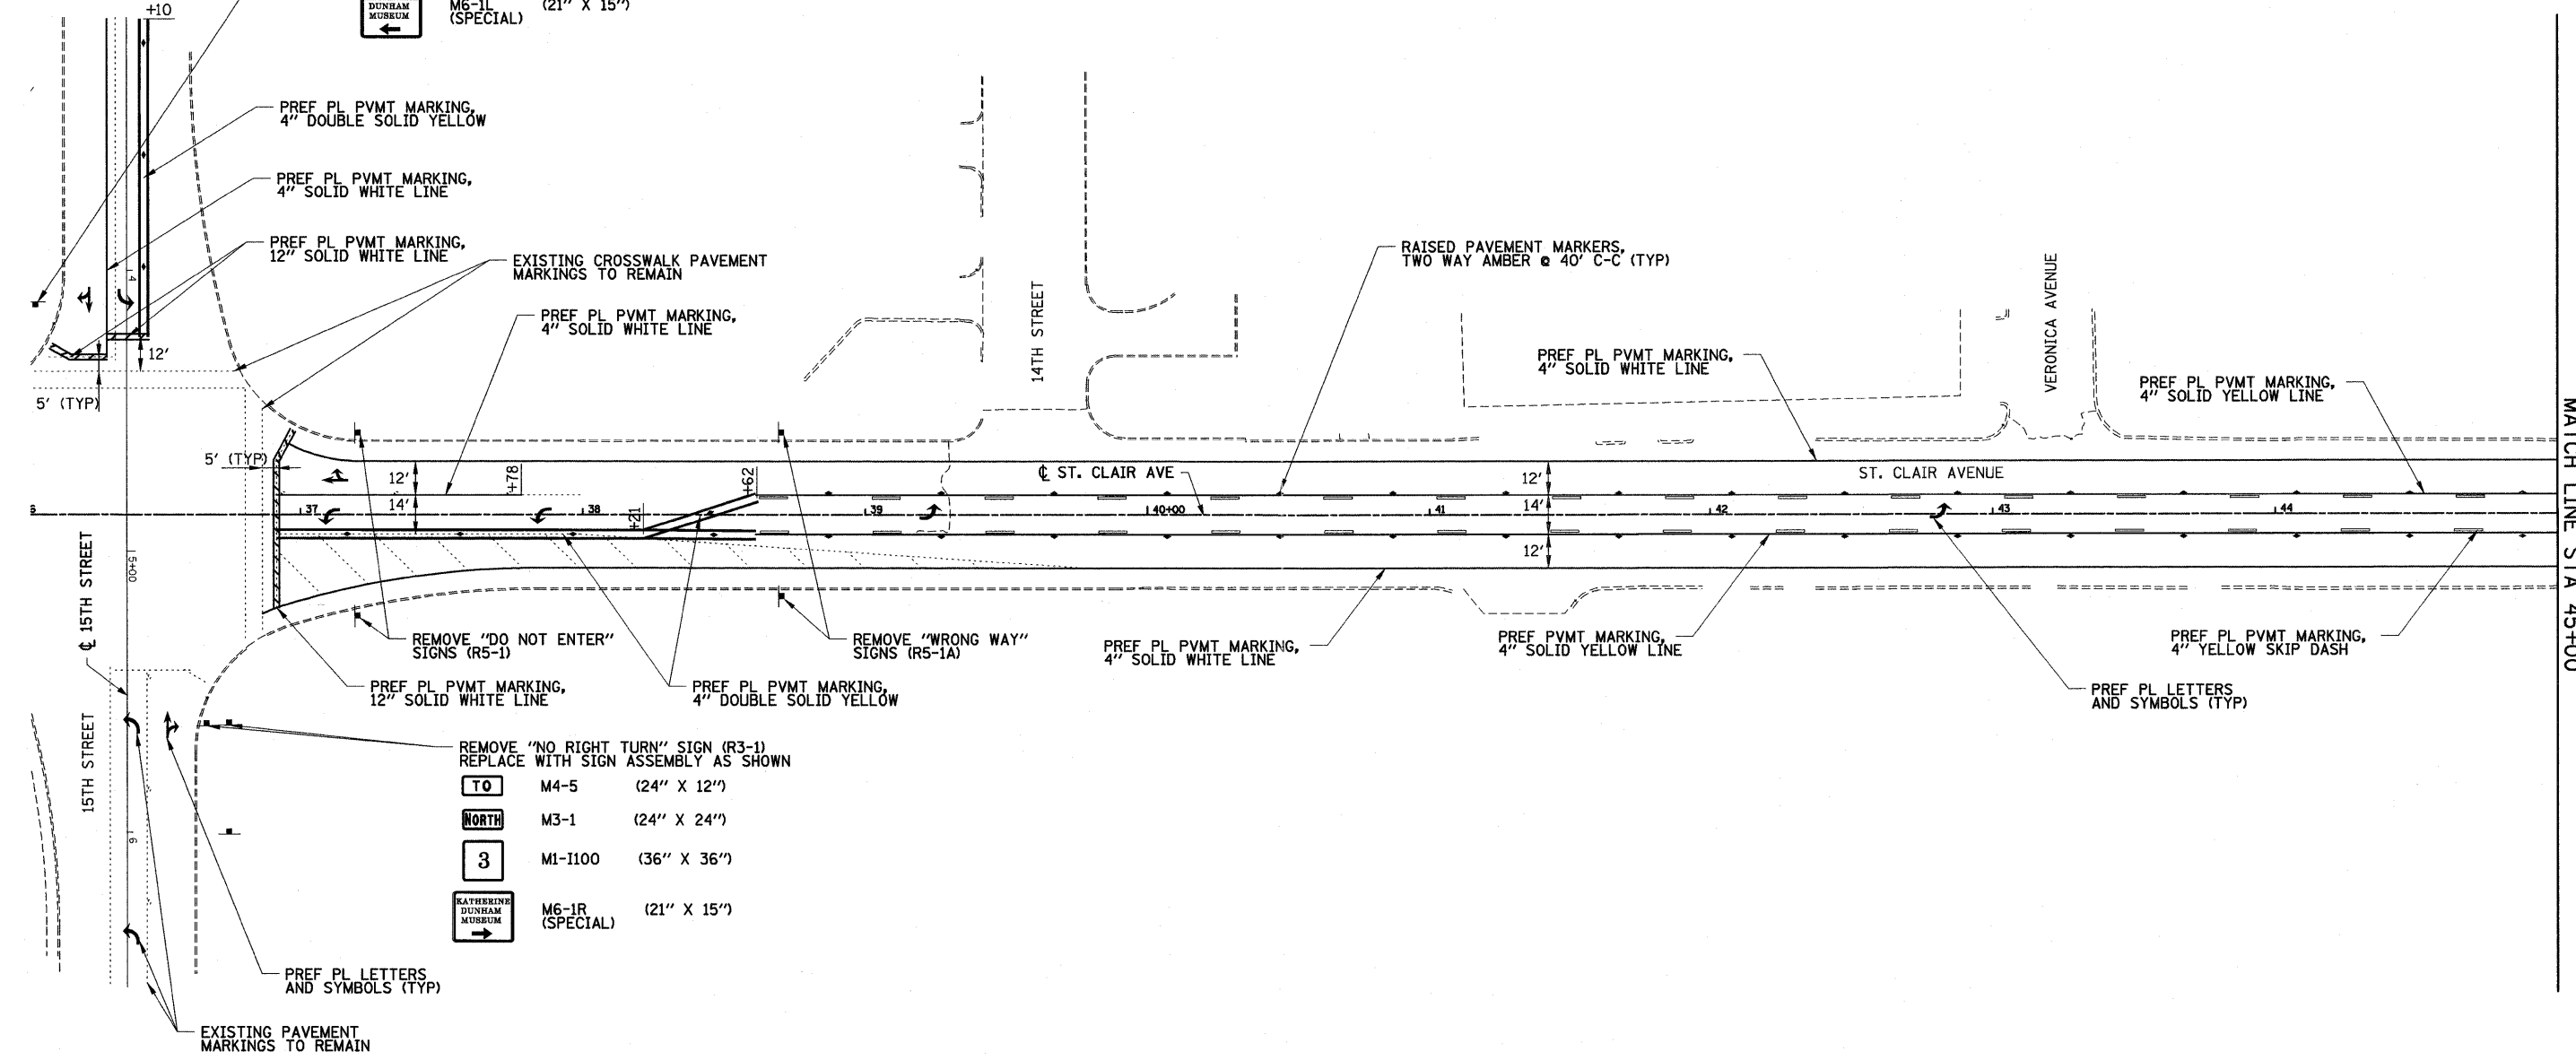

REMOVE "DO NOT ENTER" SIGNS (R5-1)

REMOVE "WRONG WAY" SIGNS (R5-1A)

REMOVE "NO RIGHT TURN" SIGN (R3-1)  
REPLACE WITH SIGN ASSEMBLY AS SHOWN

- TO** M4-5 (24" X 12")
- NORTH** M3-1 (24" X 24")
- 3** M1-I100 (36" X 36")
- KATHERINE DONERAM MUSEUM** M6-1R (SPECIAL) (21" X 15")

**NOTES:**

1. PRIOR TO PLACEMENT OF NEW PAVEMENT MARKINGS, REMOVE TEMPORARY PAVEMENT MARKINGS ON ST. CLAIR AVE FROM STA 36+91 TO STA 39+79 AND ON 15TH STREET FROM STA 3+10 TO STA 4+31.
2. PREFORMED PLASTIC PAVEMENT MARKING IS TO BE "TYPE B INLAID" ON HMA SURFACES AND "TYPE B" WITH "GROOVING FOR RECESSED PAVEMENT MARKING" ON PCC SURFACES.

FILE NAME = N:\E08037 CTE - I-70 Tr1-Level Connectio  
USER NAME = .USER  
DRAWN - GDO  
PLOT SCALE = 60.000' / IN.  
PLOT DATE = 4/12/2011

DESIGNED - TTB  
CHECKED - JAH  
DATE - 03/31/11

REVISED -  
REVISED -  
REVISED -  
REVISED -

**STATE OF ILLINOIS  
DEPARTMENT OF TRANSPORTATION**

**ST. CLAIR AVENUE SIGNING AND PAVEMENT MARKINGS**

SCALE: 1"=30' SHEET NO. 3 OF 11 SHEETS STA. TO STA.

F.A.U. RTE.	SECTION	COUNTY	TOTAL SHEETS	SHEET NO.
• 82-1-3HB, 82-2N, 82-1-12RS		ST. CLAIR	352	146
• 9166/9180/9213/9214			CONTRACT NO. 76C51	
FED. ROAD DIST. NO. [ILLINOIS] FED. AID PROJECT				

4/12/2011  
8:11:05  
8PFILES