



MATCH LINE 59+50
SEE SHEET 190

MATCH LINE 65+00
SEE BELOW

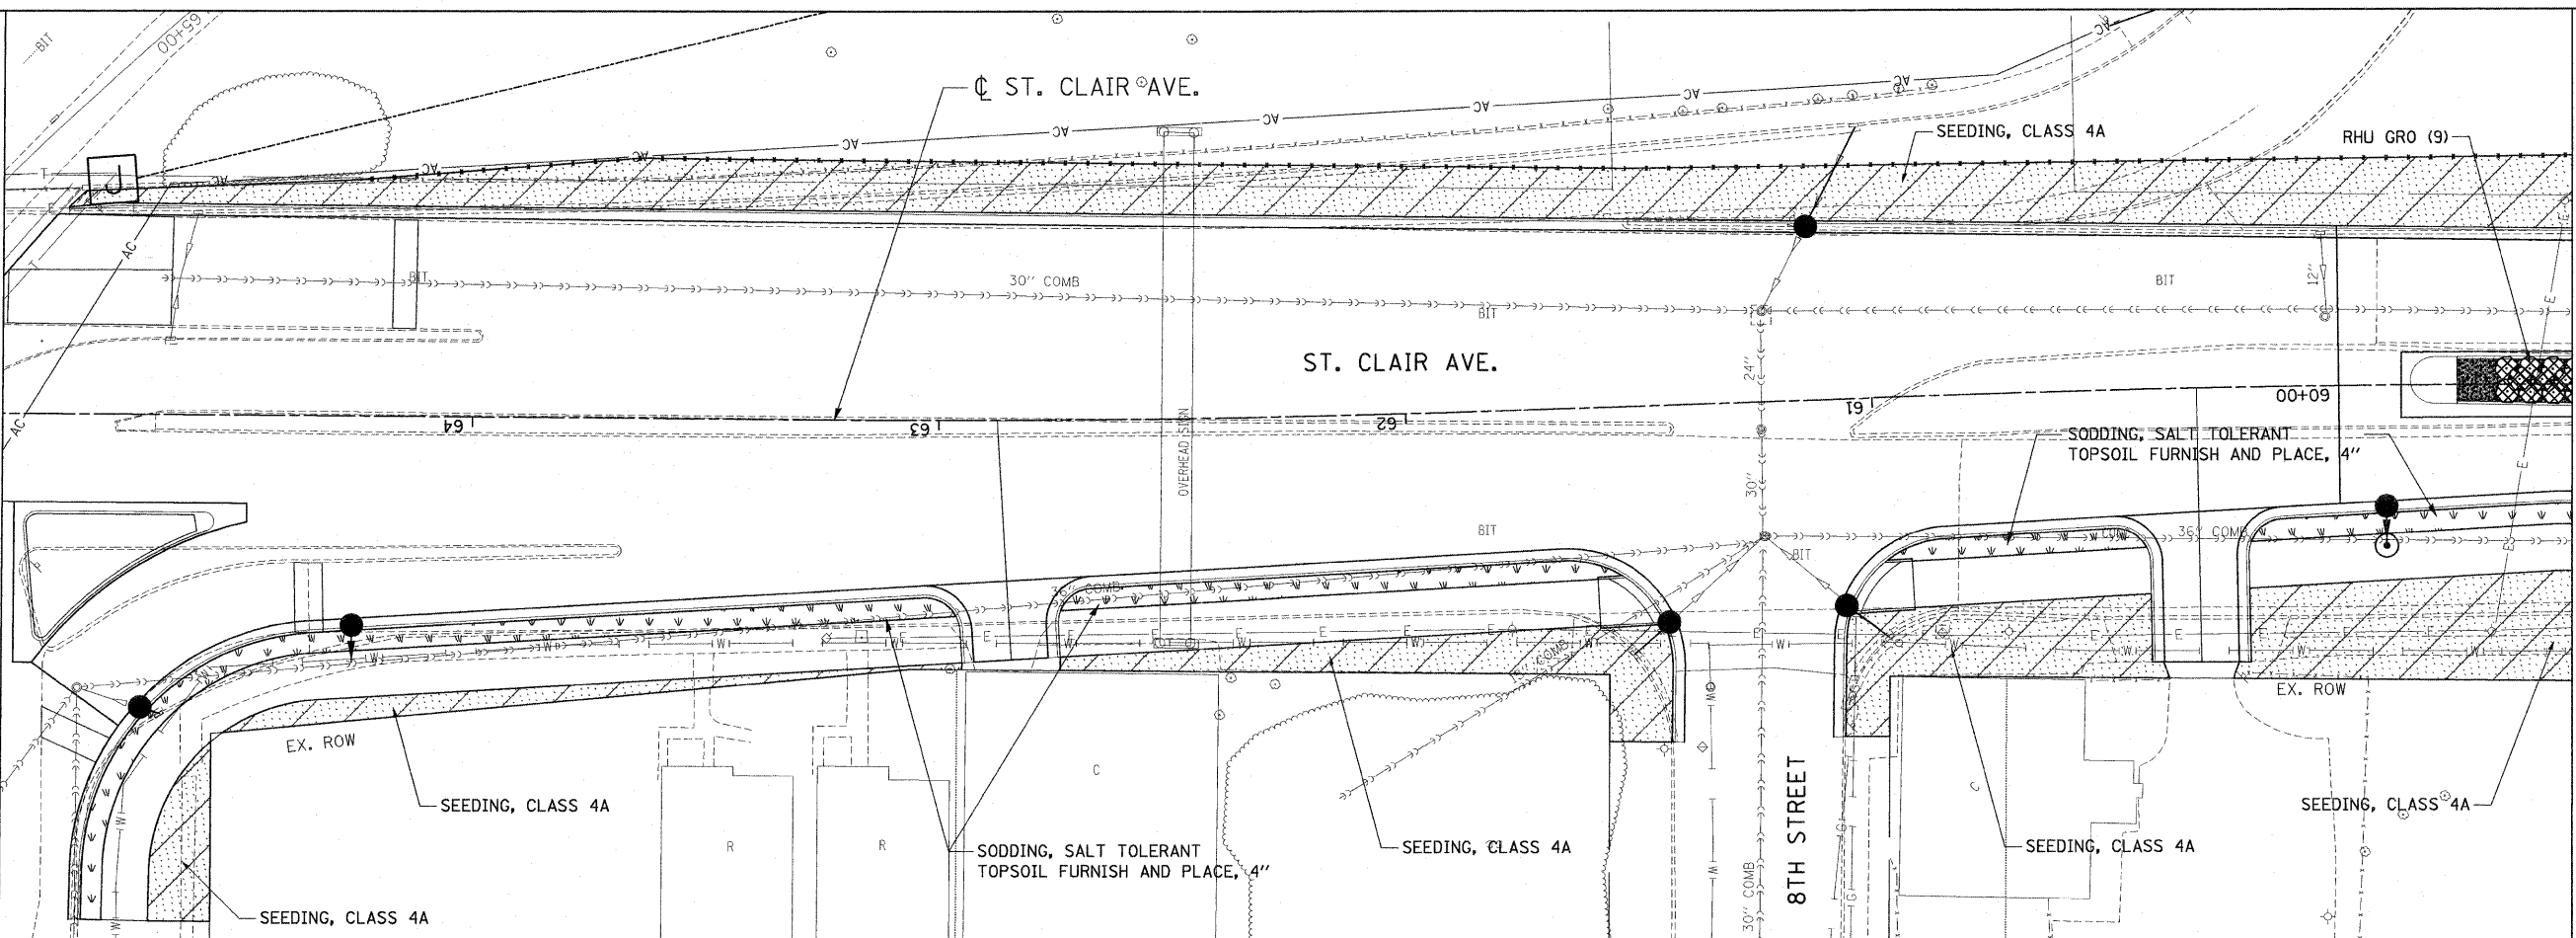

MATCH LINE 65+00
SEE ABOVE

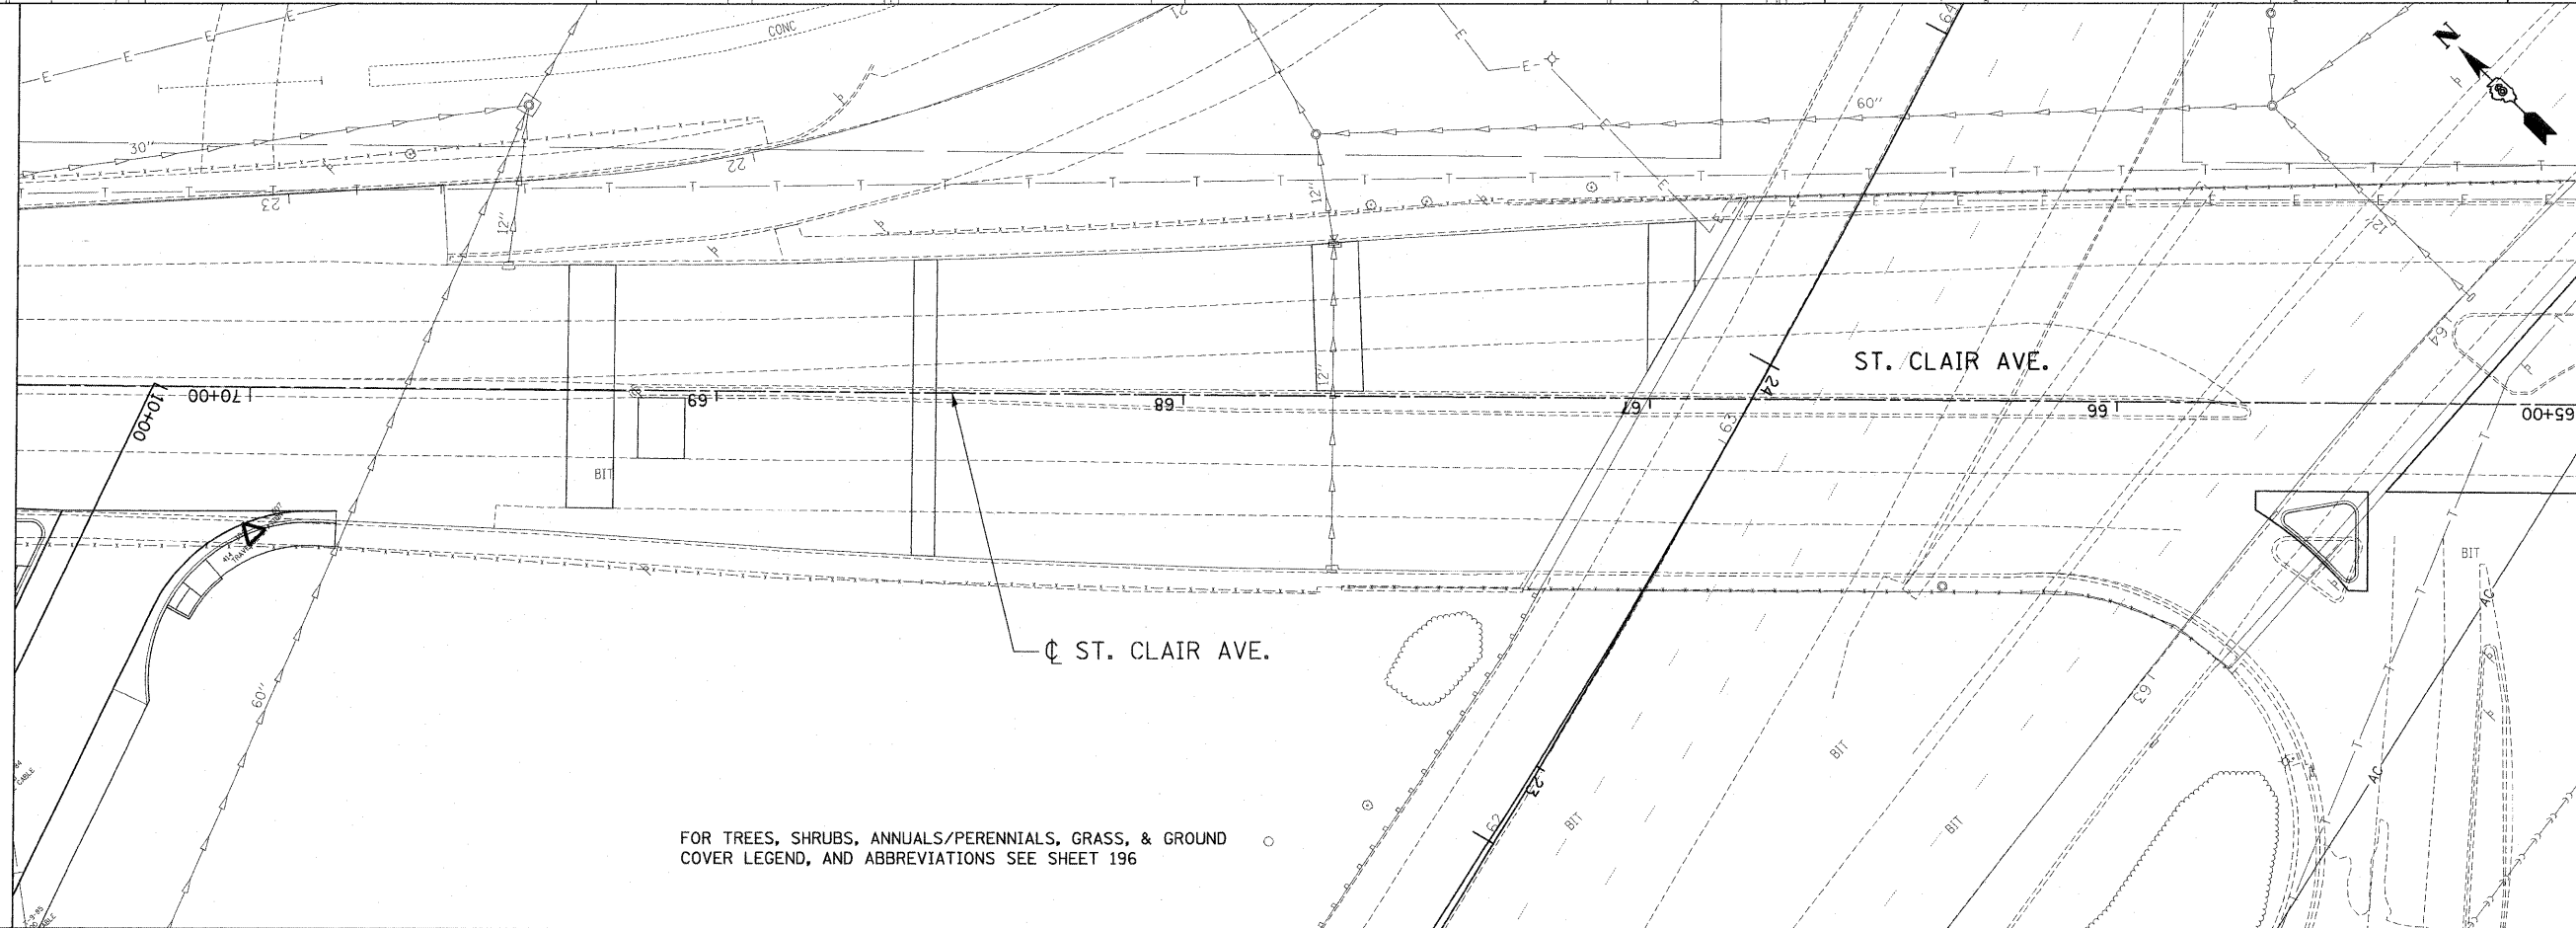

FOR TREES, SHRUBS, ANNUALS/PERENNIALS, GRASS, & GROUND COVER LEGEND, AND ABBREVIATIONS SEE SHEET 196

FILE NAME = #FILE# USER NAME = #USER# DESIGNED - JM REVISED - DRAWN - JB REVISED - CHECKED - ACL REVISED - DATE - 03/31/11 REVISED -
 .\DBTRF-76C51-MOTIF.LDD, .\DBTRF-76C51-LAYOUT.LDD, .\DBTRF-91-BORDER.LDD, .\DBTRF-76C51-MOTIF.LDD, .\DBTRF-76C51-TRANSHEETS.CONTRACT.76C51.DWG, .\DBTRF-76C51-SHT-L.ANSC.BP-766.DWG
 4-11-2011, 14:16:16



FILE NAME = #FILE#	USER NAME = #USER#	DESIGNED - JM	REVISED -
		DRAWN - JB	REVISED -
PLOT SCALE = #SCALE#		CHECKED - ACL	REVISED -
PLOT DATE = #DATE#		DATE - 03/31/11	REVISED -

**STATE OF ILLINOIS
DEPARTMENT OF TRANSPORTATION**

PROPOSED LANDSCAPING PLANS

SCALE: 1"=20' SHEET NO. 13 OF 19 SHEETS STA. TO STA.

F.A.I. RTE.	SECTION	COUNTY	TOTAL SHEETS	SHEET NO.
82-1-3HB, 82-2N, 82-1-12RS	ST. CLAIR	352	191	
64/FAU 9166/FAU 9180				CONTRACT NO. 76C51
FED. ROAD DIST. NO.	ILLINOIS FED. AID PROJECT			