


MATCH LINE 58+10 SEE SHEET 194

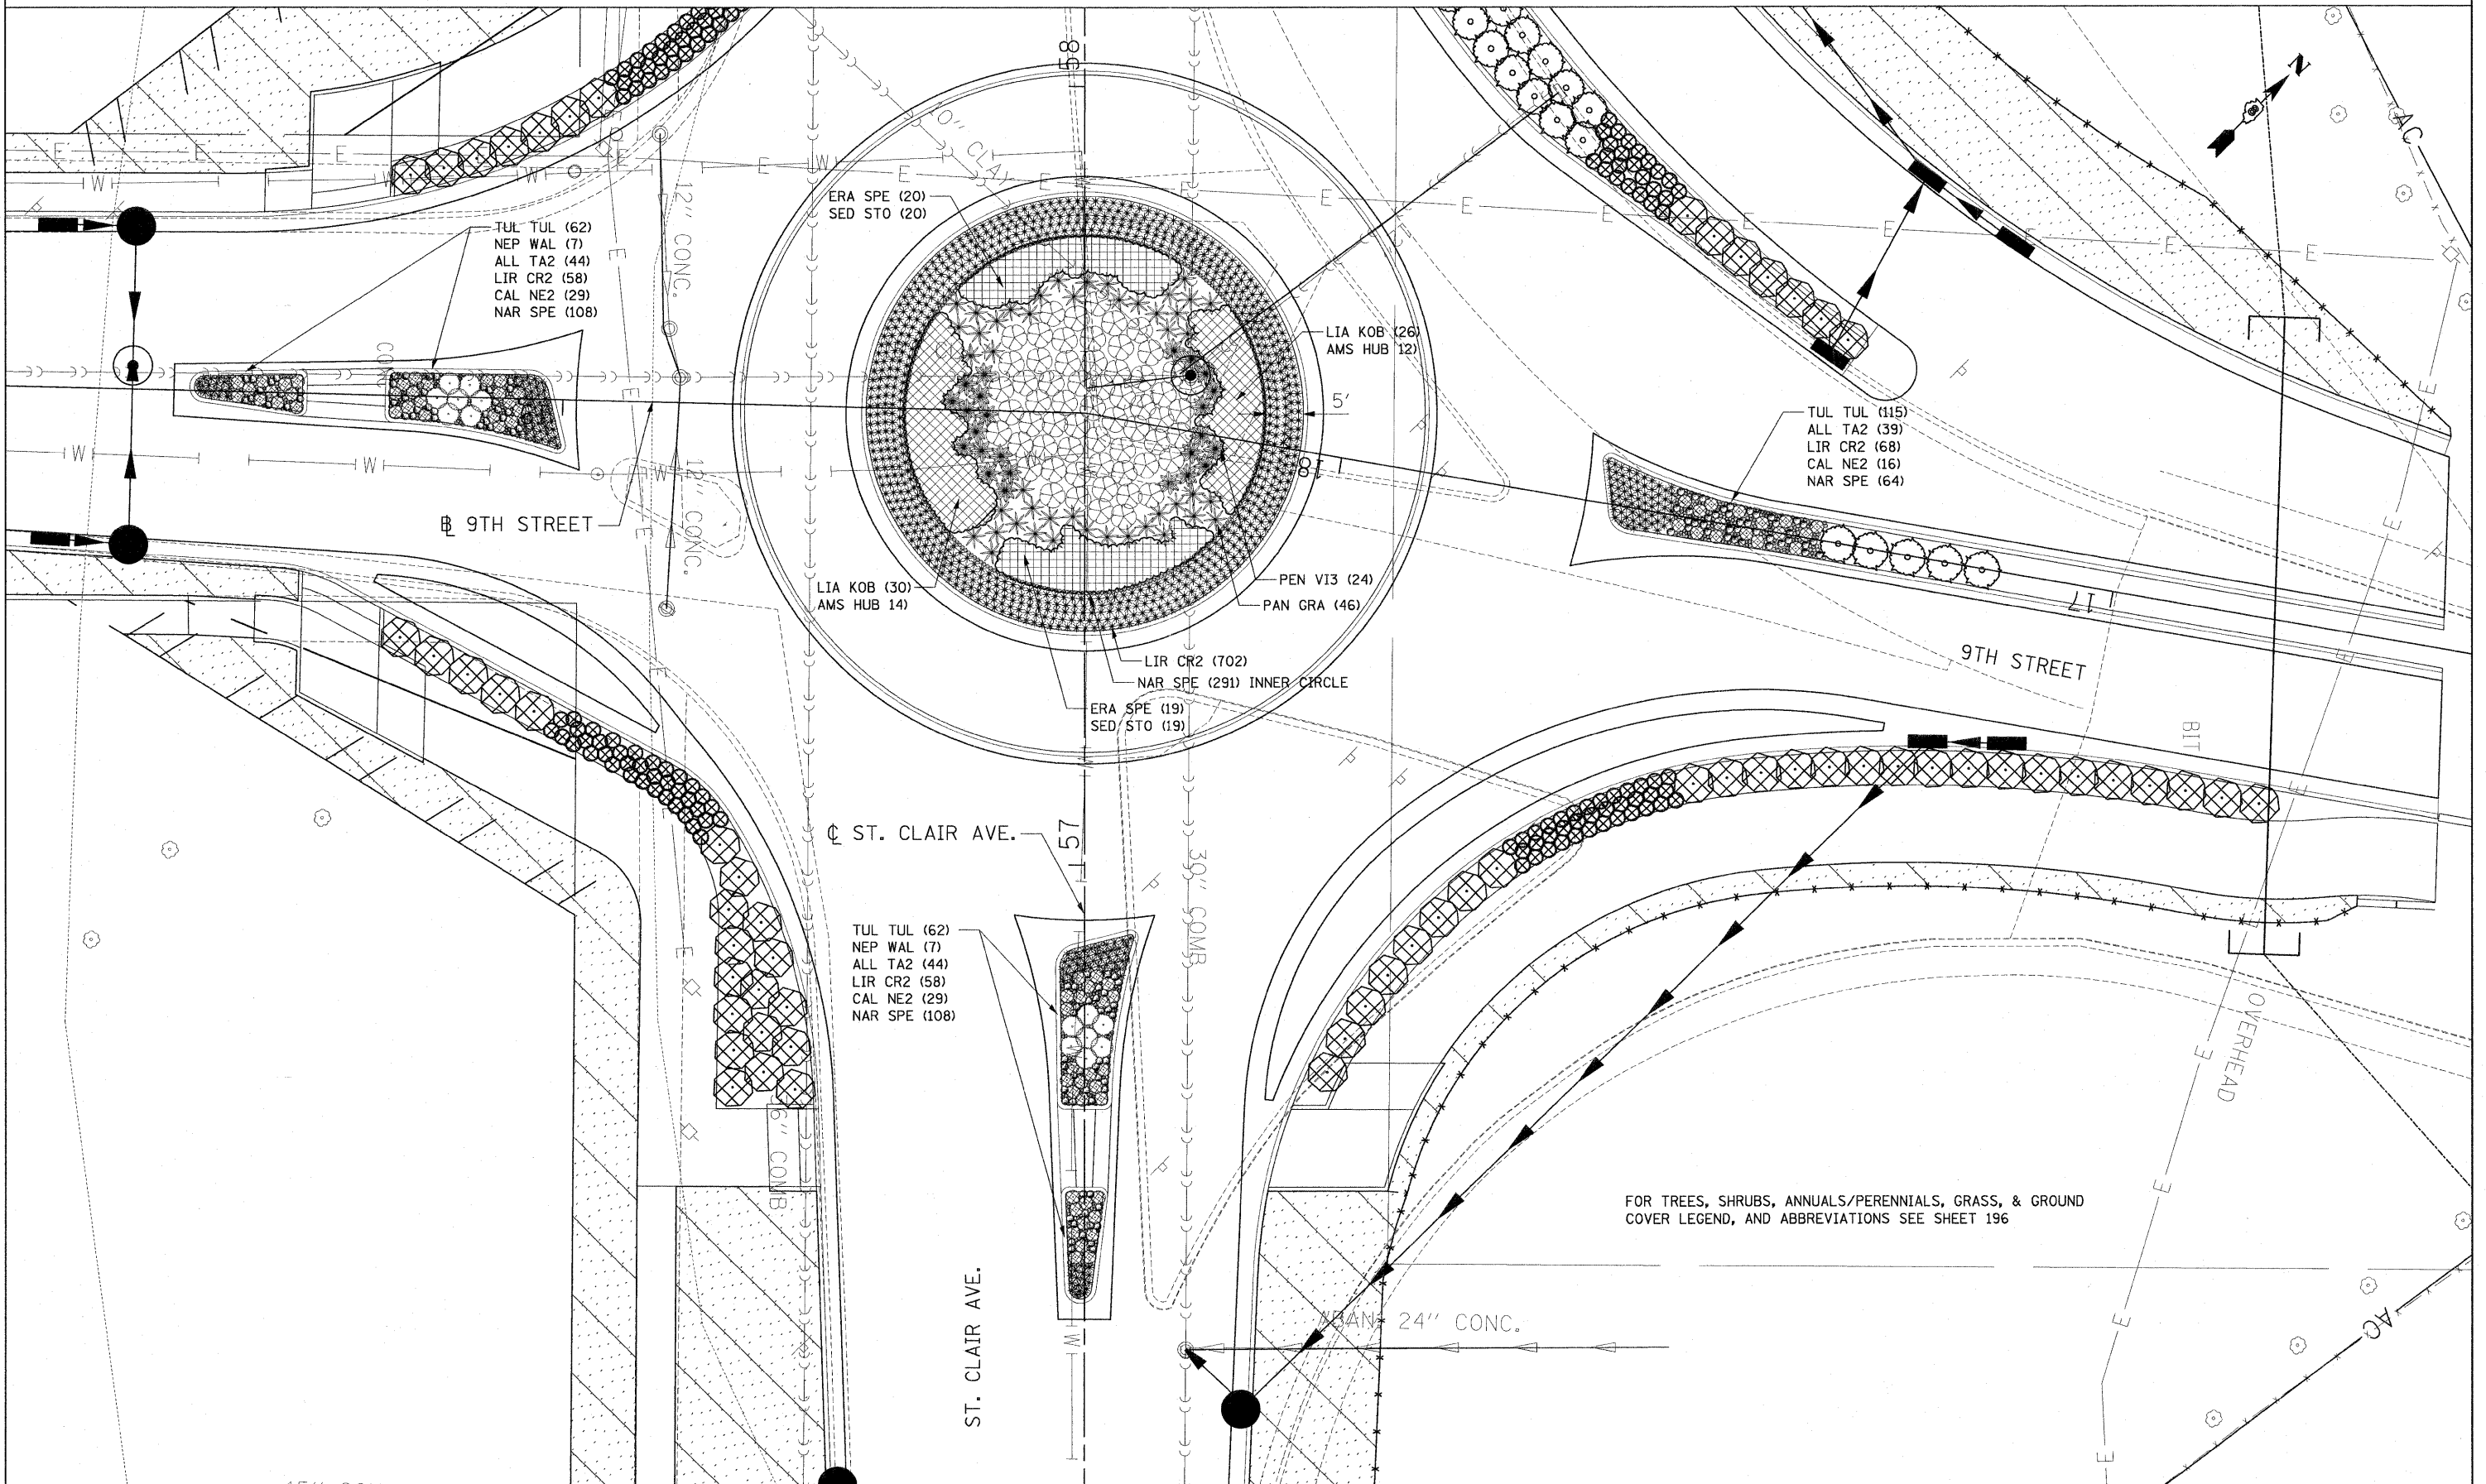

TUL TUL (62)
NEP WAL (7)
ALL TA2 (44)
LIR CR2 (58)
CAL NE2 (29)
NAR SPE (108)

TUL TUL (115)
ALL TA2 (39)
LIR CR2 (68)
CAL NE2 (16)
NAR SPE (64)

TUL TUL (62)
NEP WAL (7)
ALL TA2 (44)
LIR CR2 (58)
CAL NE2 (29)
NAR SPE (108)

FOR TREES, SHRUBS, ANNUALS/PERENNIALS, GRASS, & GROUND COVER LEGEND, AND ABBREVIATIONS SEE SHEET 196

4-11-2011 14:17:27 \\FS-004\A\K\VALU\CD-THANS.07\2282\2088-801\CIVIL\G00\49 ALL CONTRACTS\TRA\SHEETS CONTRACT 76C51\01\51-SHT-LANDSCAP-5600.DGN
 4-11-2011 14:17:27 \\FS-004\A\K\VALU\CD-THANS.07\2282\2088-801\CIVIL\G00\49 ALL CONTRACTS\TRA\SHEETS CONTRACT 76C51\01\51-SHT-LANDSCAP-5600.DGN

FILE NAME = #FILE#	USER NAME = #USER#	DESIGNED - JM	REVISED -
		DRAWN - JB	REVISED -
		CHECKED - ACL	REVISED -
		DATE - 03/31/11	REVISED -
PLOT SCALE = #SCALE#			
PLOT DATE = #DATE#			

STATE OF ILLINOIS
DEPARTMENT OF TRANSPORTATION

PROPOSED LANDSCAPING PLANS

SCALE: 1"=10' SHEET NO. 15 OF 19 SHEETS STA. TO STA.

F.A.I. RTE.	SECTION	COUNTY	TOTAL SHEETS	SHEET NO.
82-1-3HB, 82-2N, 82-1-12RS	ST. CLAIR	352	193	
64/FAU 9166/FAU 9180	CONTRACT NO. 76C51			
FED. ROAD DIST. NO.	ILLINOIS FED. AID PROJECT			

TENG & ASSOCIATES, INC.
ENGINEERS/ARCHITECTS/PLANNERS
CHICAGO, ILLINOIS