


STATE OF ILLINOIS
DEPARTMENT OF TRANSPORTATION

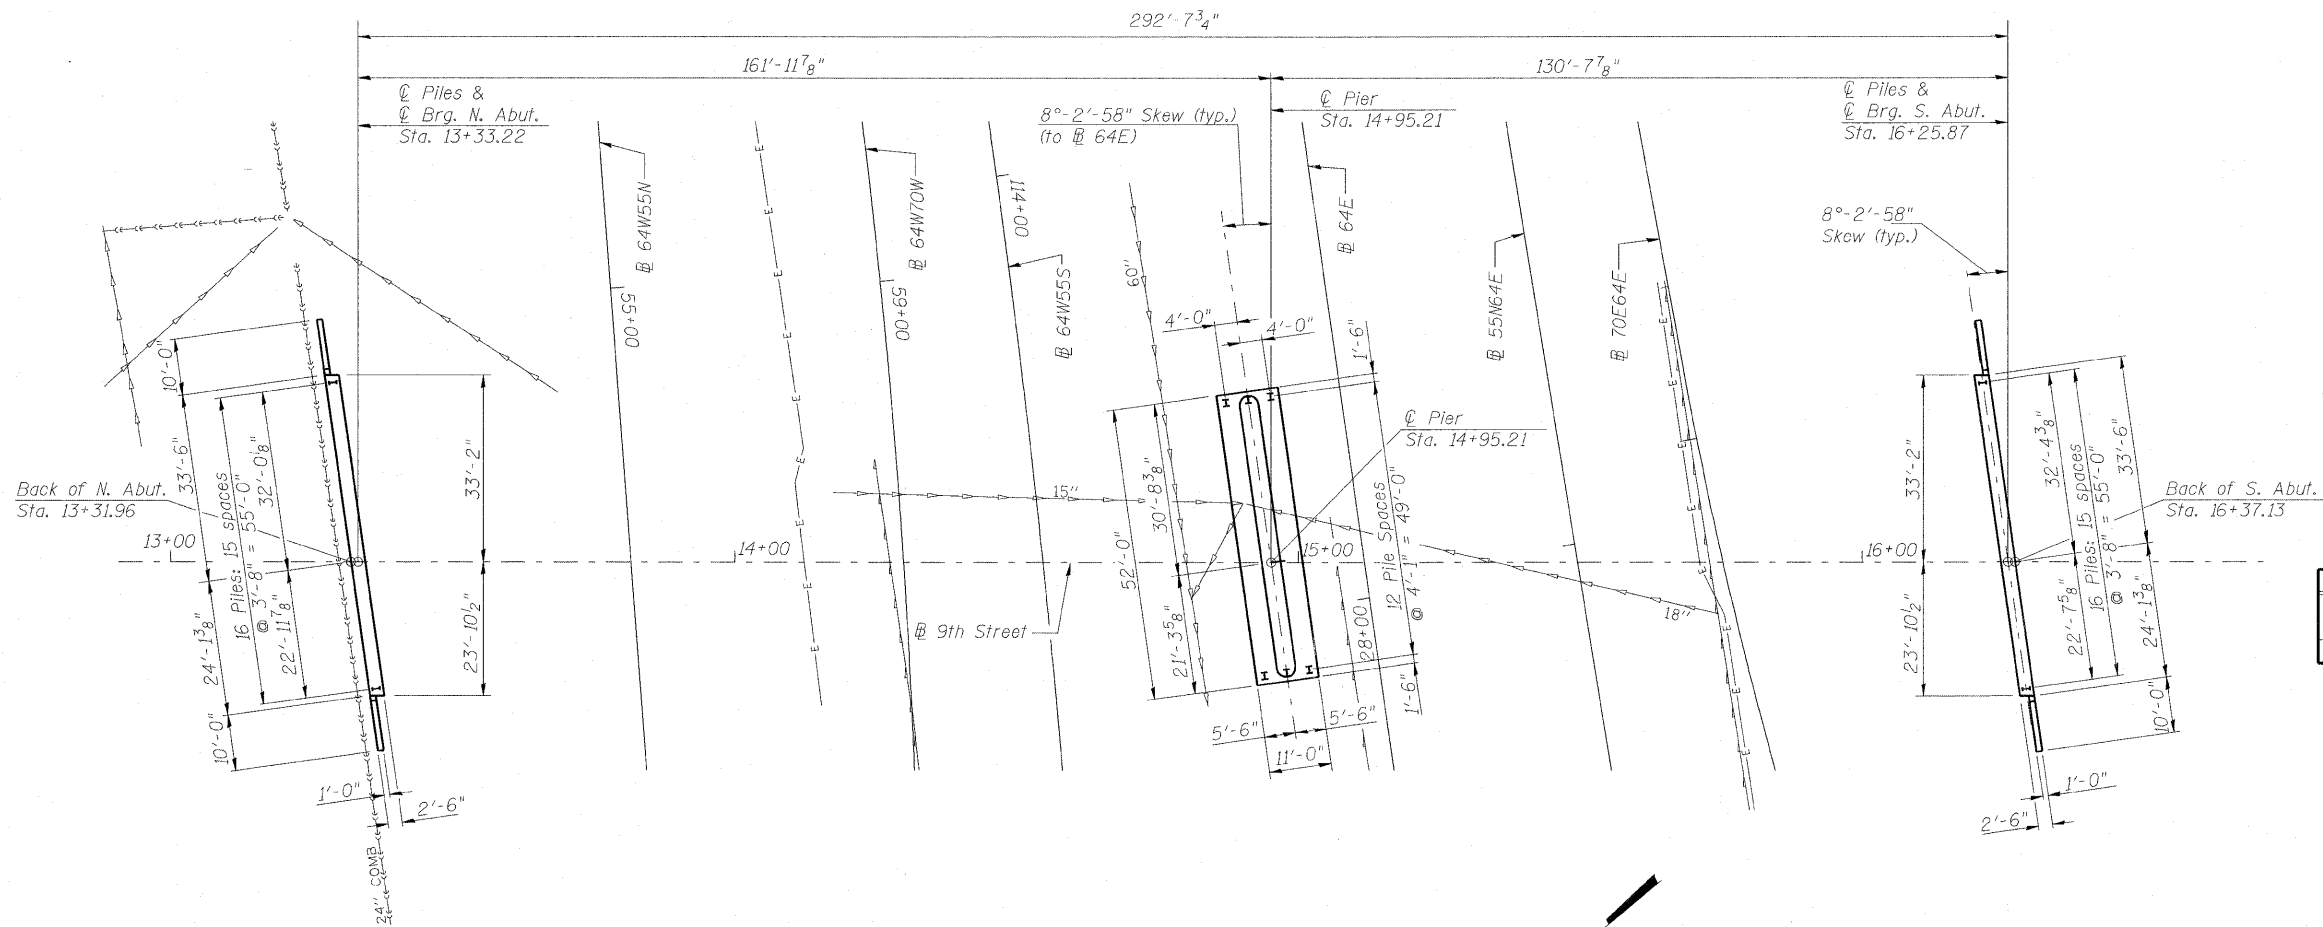

SUBSTRUCTURE LAYOUT

BILL OF MATERIAL

Item	Unit	Quantity
Removal of Existing Structures No. 1	Each	1
Pile Extraction	Each	62

See Special Provisions for Removal of Existing Structures & Pile Extraction.

EXISTING UNDERGROUND
UTILITY LEGEND

- Pipe Underdrain
- Combined Sewer
- Storm Sewer
- Electric Cable

**SUBSTRUCTURE LAYOUT
STRUCTURE NO. 082-0326**

AECOM

303 East Wacker Drive, Suite 600
Chicago, Illinois 60601
Ph: 312.938.0300
Fax: 312.373.6806
www.aecom.com

DESIGNED - P.J.L.
CHECKED - DDB
DRAWN - BRD
CHECKED - DDB

03/31/2011

SHEET NO.	F.A.I. RTE.	SECTION	COUNTY	TOTAL SHEETS	SHEET NO.
S36 SHEETS	64	82-1-3HB, 82-2N, 82-1-12RS	ST. CLAIR	352	205
F.A.U. 9166 / F.A.U. 9180			CONTRACT NO. 76C51		
FED. ROAD DIST. NO.		ILLINOIS FED. AID PROJECT			