

STATE OF ILLINOIS
DEPARTMENT OF TRANSPORTATION

SIDEWALK CURB LINE

Location	Station	Offset (Left)	Theoretical Grade Elevations
Bk. S. Abut.	16+22.58	-32.17	419.30
A	16+32.58	-32.31	418.85
B	16+42.58	-32.45	418.38
End S. Appr. Pav't.	16+52.58	-32.58	417.92

EAST CURB LINE

Location	Station	Offset (Left)	Theoretical Grade Elevations
Bk. S. Abut.	16+24.22	-20.58	419.46
A	16+34.22	-20.72	419.00
B	16+44.22	-20.86	418.54
End S. Appr. Pav't.	16+54.22	-21.00	418.08

EAST EDGE OF LANE LT.

Location	Station	Offset (Left)	Theoretical Grade Elevations
Bk. S. Abut.	16+24.44	-19.00	419.48
A	16+34.44	-19.00	419.03
B	16+44.44	-19.00	418.57
End S. Appr. Pav't.	16+54.44	-19.00	418.11

WEST EDGE OF LANE LT.

Location	Station	Offset (Left)	Theoretical Grade Elevations
Bk. S. Abut.	16+26.56	-4.00	419.69
A	16+36.56	-4.00	419.23
B	16+46.56	-4.00	418.77
End S. Appr. Pav't.	16+56.56	-4.00	418.32

ROADWAY PGL

Location	Station	Offset	Theoretical Grade Elevations
Bk. S. Abut.	16+27.13	0.00	419.74
A	16+37.13	0.00	419.28
B	16+47.13	0.00	418.83
End S. Appr. Pav't.	16+57.13	0.00	418.37

EAST EDGE OF LANE RT.

Location	Station	Offset (Right)	Theoretical Grade Elevations
Bk. S. Abut.	16+27.70	4.00	419.63
A	16+37.70	4.00	419.18
B	16+47.70	4.00	418.72
End S. Appr. Pav't.	16+57.70	4.00	418.27

WEST EDGE OF LANE RT.


Location	Station	Offset (Right)	Theoretical Grade Elevations
Bk. S. Abut.	16+29.82	19.00	419.24
A	16+39.82	19.00	418.78
B	16+49.82	19.00	418.32
End S. Appr. Pav't.	16+59.82	19.00	417.88

WEST CURB LINE

Location	Station	Offset (Right)	Theoretical Grade Elevations
Bk. S. Abut.	16+30.28	22.29	419.15
A	16+40.48	23.67	418.66
B	16+50.67	25.04	418.16
End S. Appr. Pav't.	16+60.87	26.41	417.69

**TOP OF SOUTH APPROACH SLAB ELEVATIONS
STRUCTURE NO. 082-0326**

SHEET NO.	F.A.I. RTE.	SECTION	COUNTY	TOTAL SHEETS	SHEET NO.
S8	64	82-1-3HB, 82-2N, 82-1-12RS	ST. CLAIR	352	210
S36 SHEETS		F.A.U. 9166 / F.A.U. 9180	CONTRACT NO. 76C51		
		FED. ROAD DIST. NO.	ILLINOIS FED. AID PROJECT		

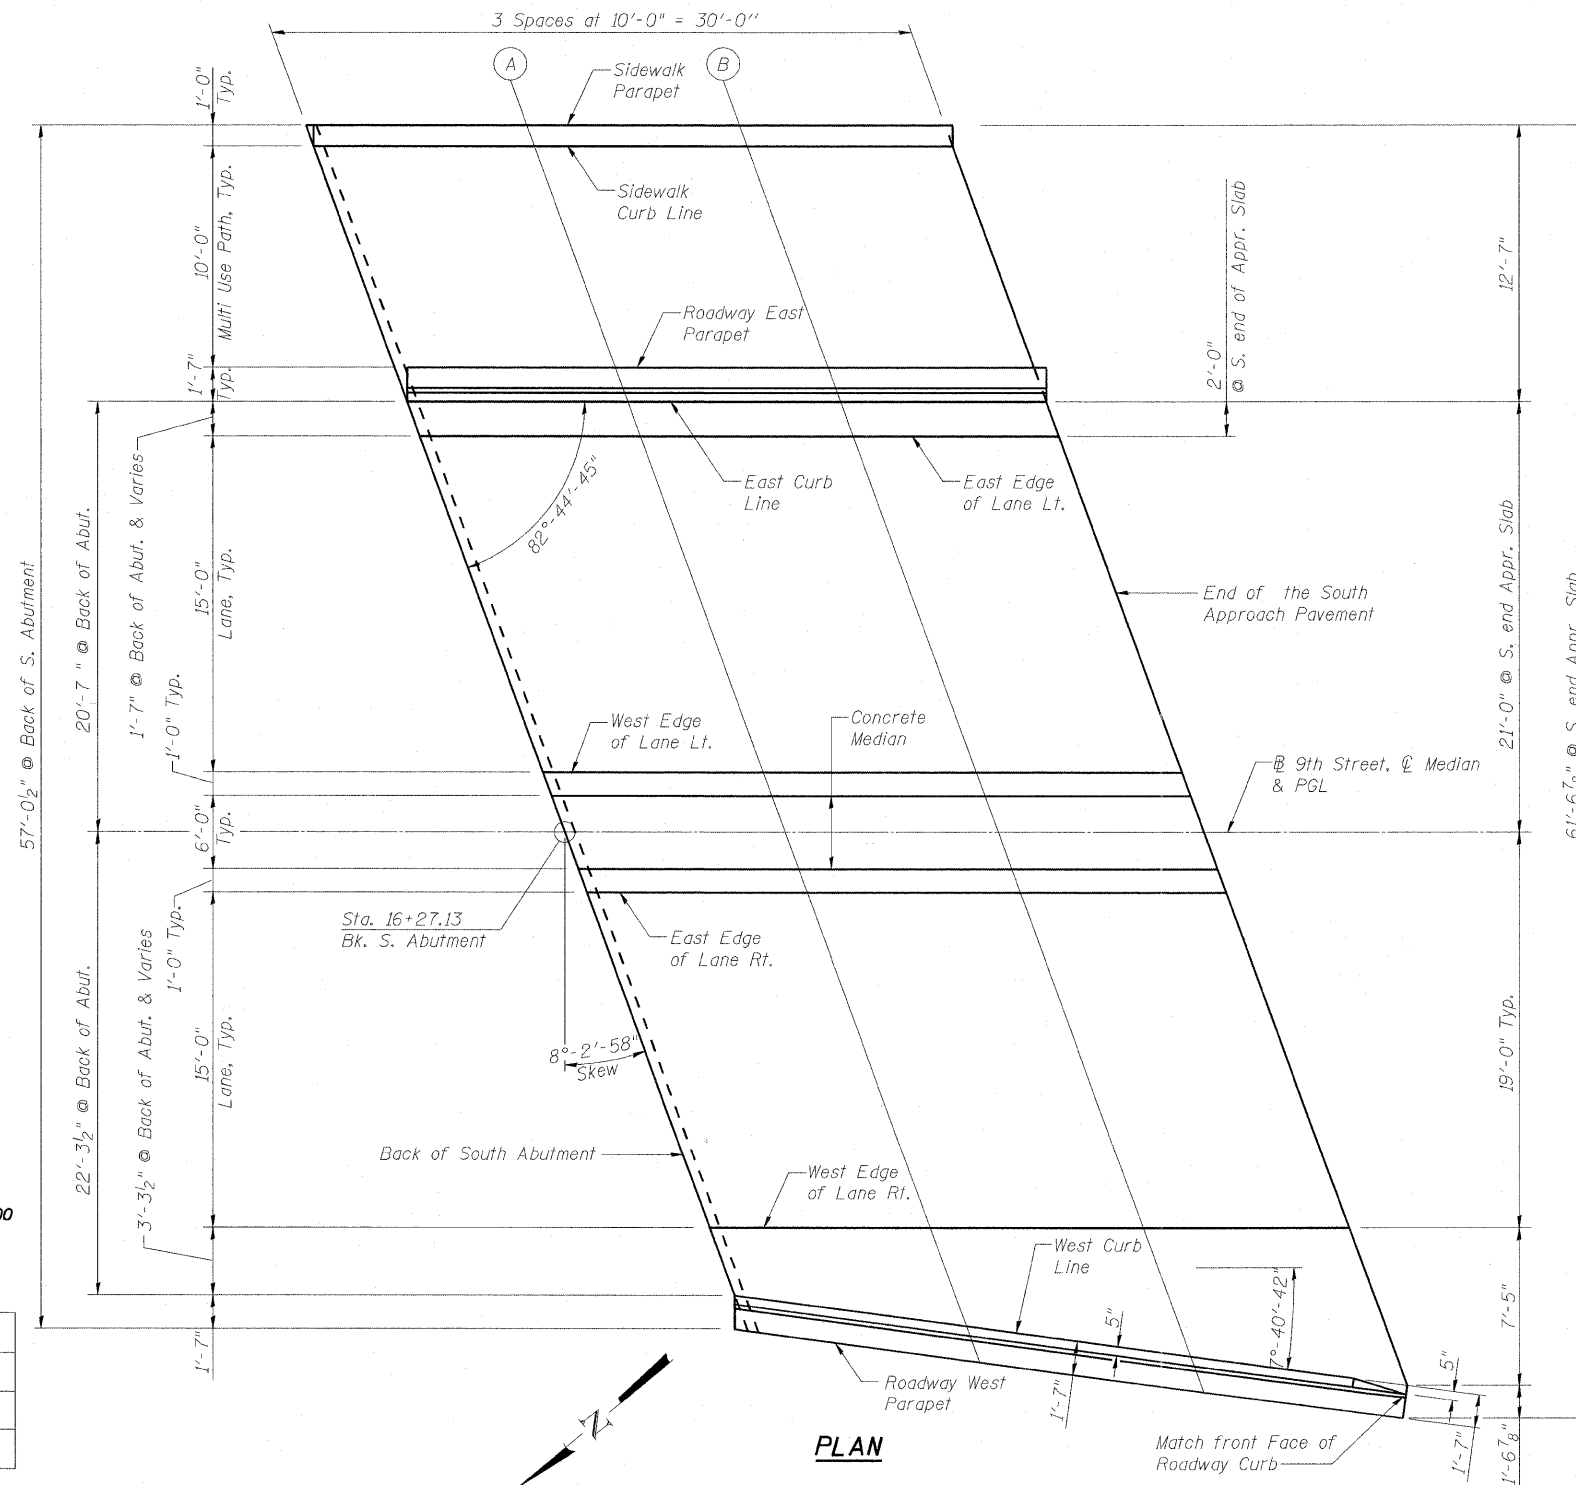

PLAN

AECOM

303 East Wacker Drive, Suite 600
Chicago, Illinois 60601
Ph: 312.938.0300
Fax: 312.373.6806
www.aecom.com

DESIGNED	- P.J.L.
CHECKED	- D.D.B.
DRAWN	- B.R.D.
CHECKED	- D.D.B.
03/31/2011	