




STATE OF ILLINOIS
DEPARTMENT OF TRANSPORTATION

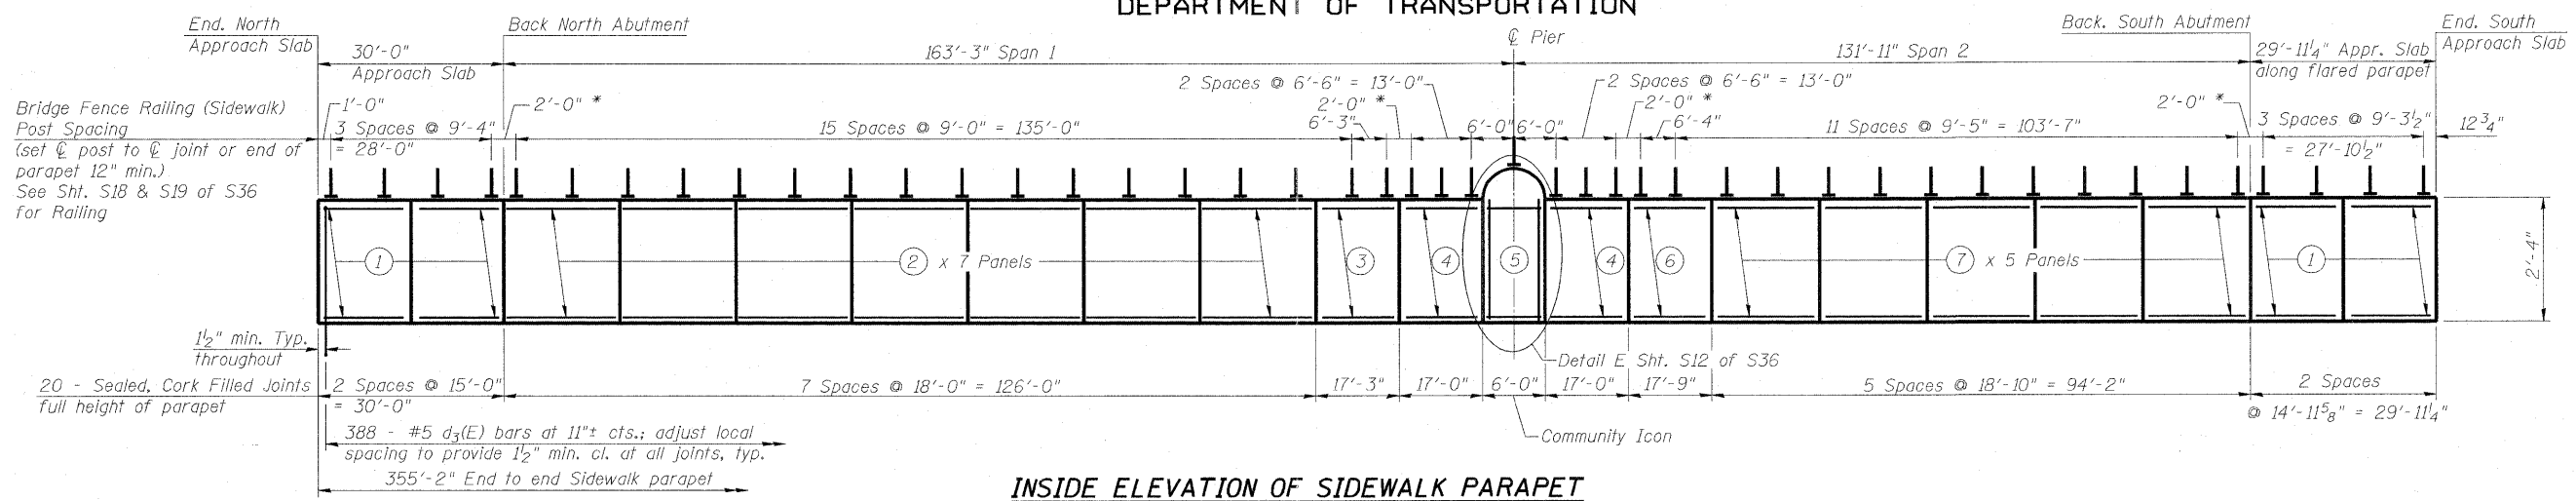

INSIDE ELEVATION OF SIDEWALK PARAPET

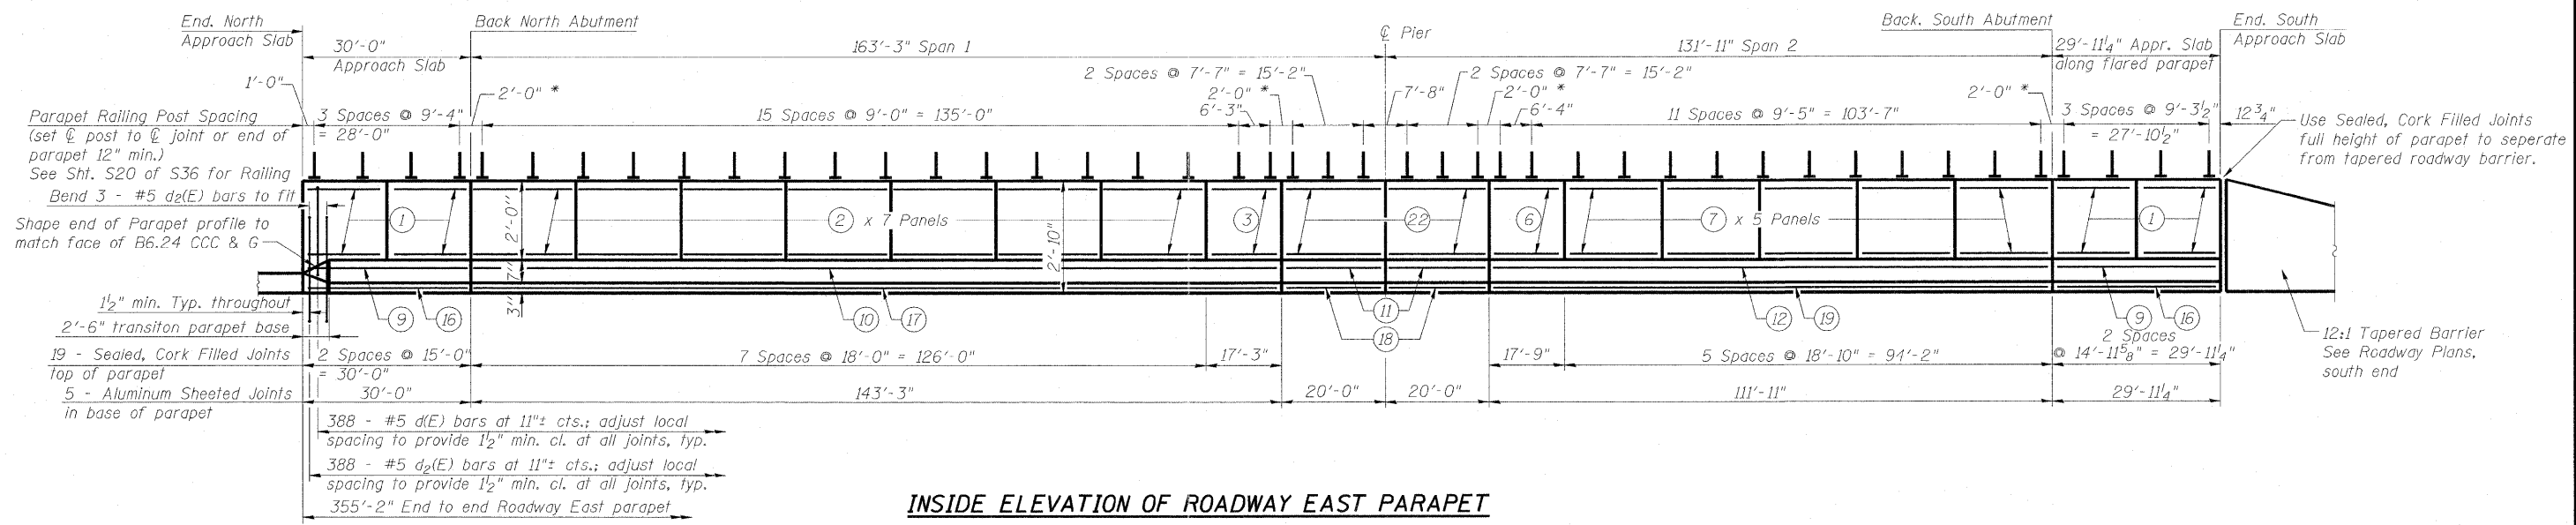

INSIDE ELEVATION OF ROADWAY EAST PARAPET

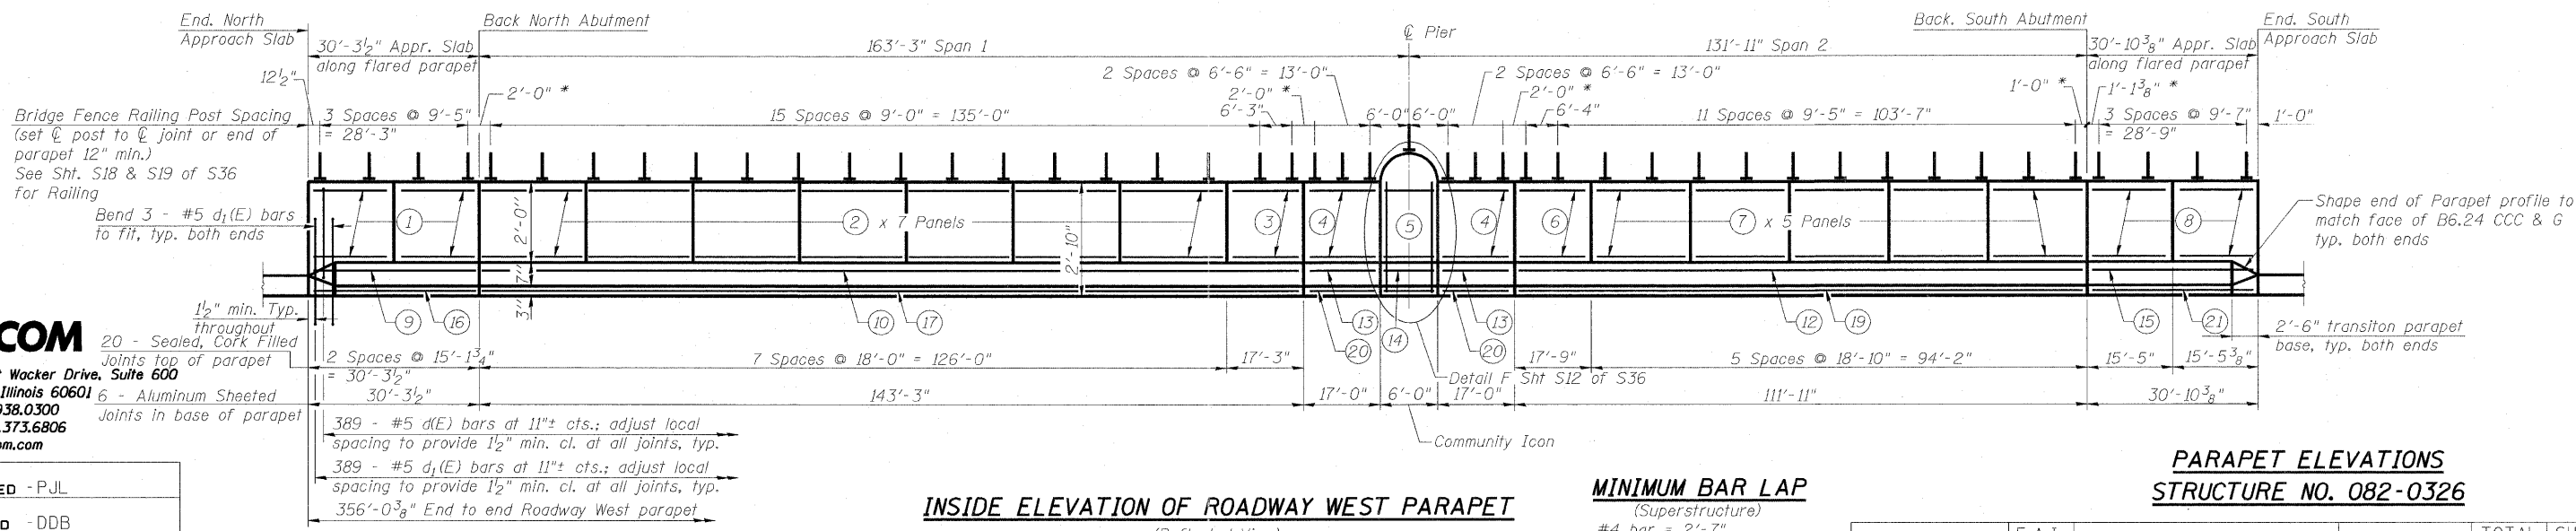

INSIDE ELEVATION OF ROADWAY WEST PARAPET
(Reflected View)

MINIMUM BAR LAP

- (Superstructure)
- #4 bar = 2'-7"
- #5 bar = 3'-3"
- #6 b2(E) & b3(E) = 3'-10"
- #6 m-series = 4'-5"
- #8 bar = 6'-9"

PARAPET ELEVATIONS
STRUCTURE NO. 082-0326

AECOM

303 East Wacker Drive, Suite 600
Chicago, Illinois 60601
Ph: 312.938.0300
Fax: 312.373.6806
www.aecom.com

DESIGNED	- P.J.L.
CHECKED	- D.D.B.
DRAWN	- B.R.D.
CHECKED	- D.D.B.

03/31/2011

See Sht. S13 of S36 for Parapet Joint Details.
*Use double railing posts with gap see Sht. S18 & S20 of S36.

SHEET NO. S11 S36 SHEETS	F.A.I. RTE.	SECTION	COUNTY	TOTAL SHEETS	SHEET NO.
	64	82-1-3HB, 82-2N, 82-1-12RS	ST. CLAIR	352	213
F.A.U. 9166 / F.A.U. 9180			CONTRACT NO. 76C51		
FED. ROAD DIST. NO.		ILLINOIS FED. AID PROJECT			