


FOR INFORMATION ONLY

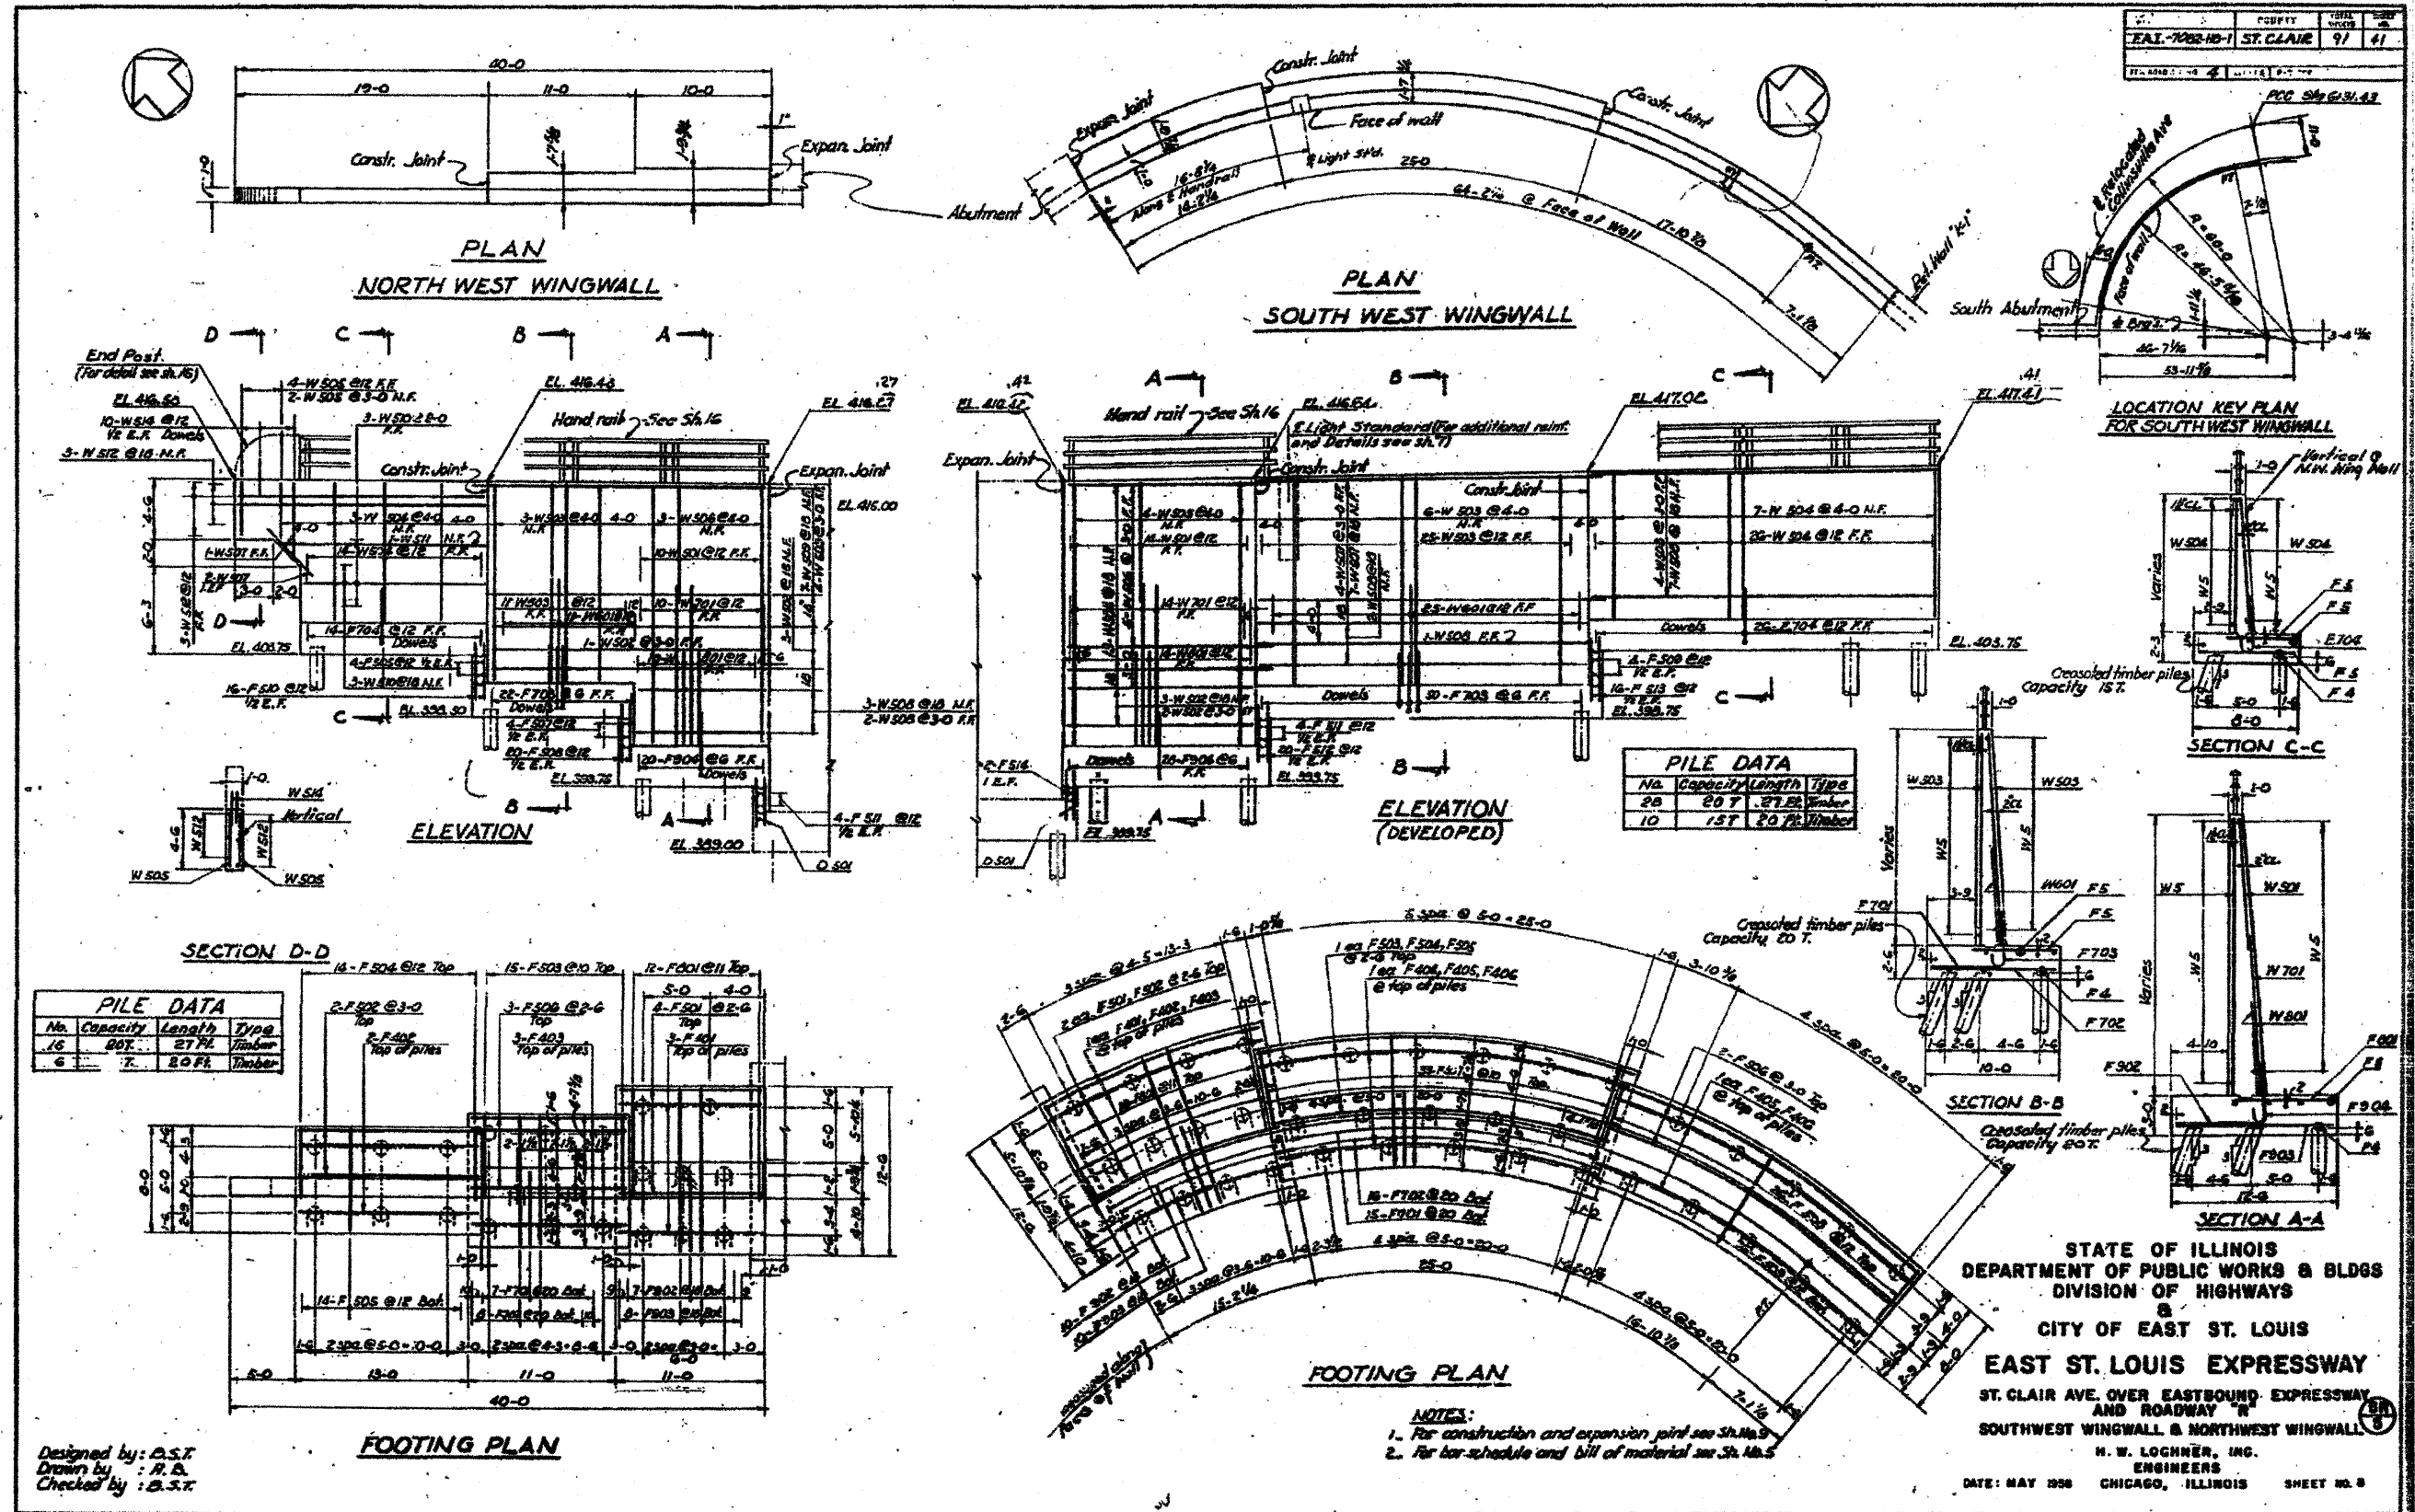

Designed by: A.S.T.  
 Drawn by: R.D.  
 Checked by: B.S.T.

- NOTES:  
 1. For construction and expansion joint see Sh. No. 3  
 2. For bar schedule and bill of material see Sh. No. 5

Revised - 7 Elevation Change - 2/11/09 - DL

STATE OF ILLINOIS  
 DEPARTMENT OF PUBLIC WORKS & BLDGS  
 DIVISION OF HIGHWAYS  
 CITY OF EAST ST. LOUIS  
**EAST ST. LOUIS EXPRESSWAY**  
 ST. CLAIR AVE. OVER EASTBOUND EXPRESSWAY  
 AND ROADWAY "N"  
 SOUTHWEST WINGWALL & NORTHWEST WINGWALL  
 M. W. LOCHNER, INC.  
 ENGINEERS  
 DATE: MAY 1958 CHICAGO, ILLINOIS SHEET NO. 8

FILE NAME = DBT-1-082-0099-sht-pin08.dgn	USER NAME = patelp2	DESIGNED	REVISED -	STATE OF ILLINOIS DEPARTMENT OF TRANSPORTATION	EXISTING BRIDGE PLAN - ST. CLAIR AVENUE S.N. 082-0099	F.A. RTE.	SECTION	COUNTY	TOTAL SHEETS	SHEET NO.		
		DRAWN PP	REVISED -			SCALE: NONE	SHEET NO. 8 OF 20 SHEETS	STA.	TO STA.	ST. CLAIR	352	301H
		CHECKED AB	REVISED -							ILLINOIS	FED. AID PROJECT	
		DATE 03/31/2011	REVISED -									