


FOR INFORMATION ONLY

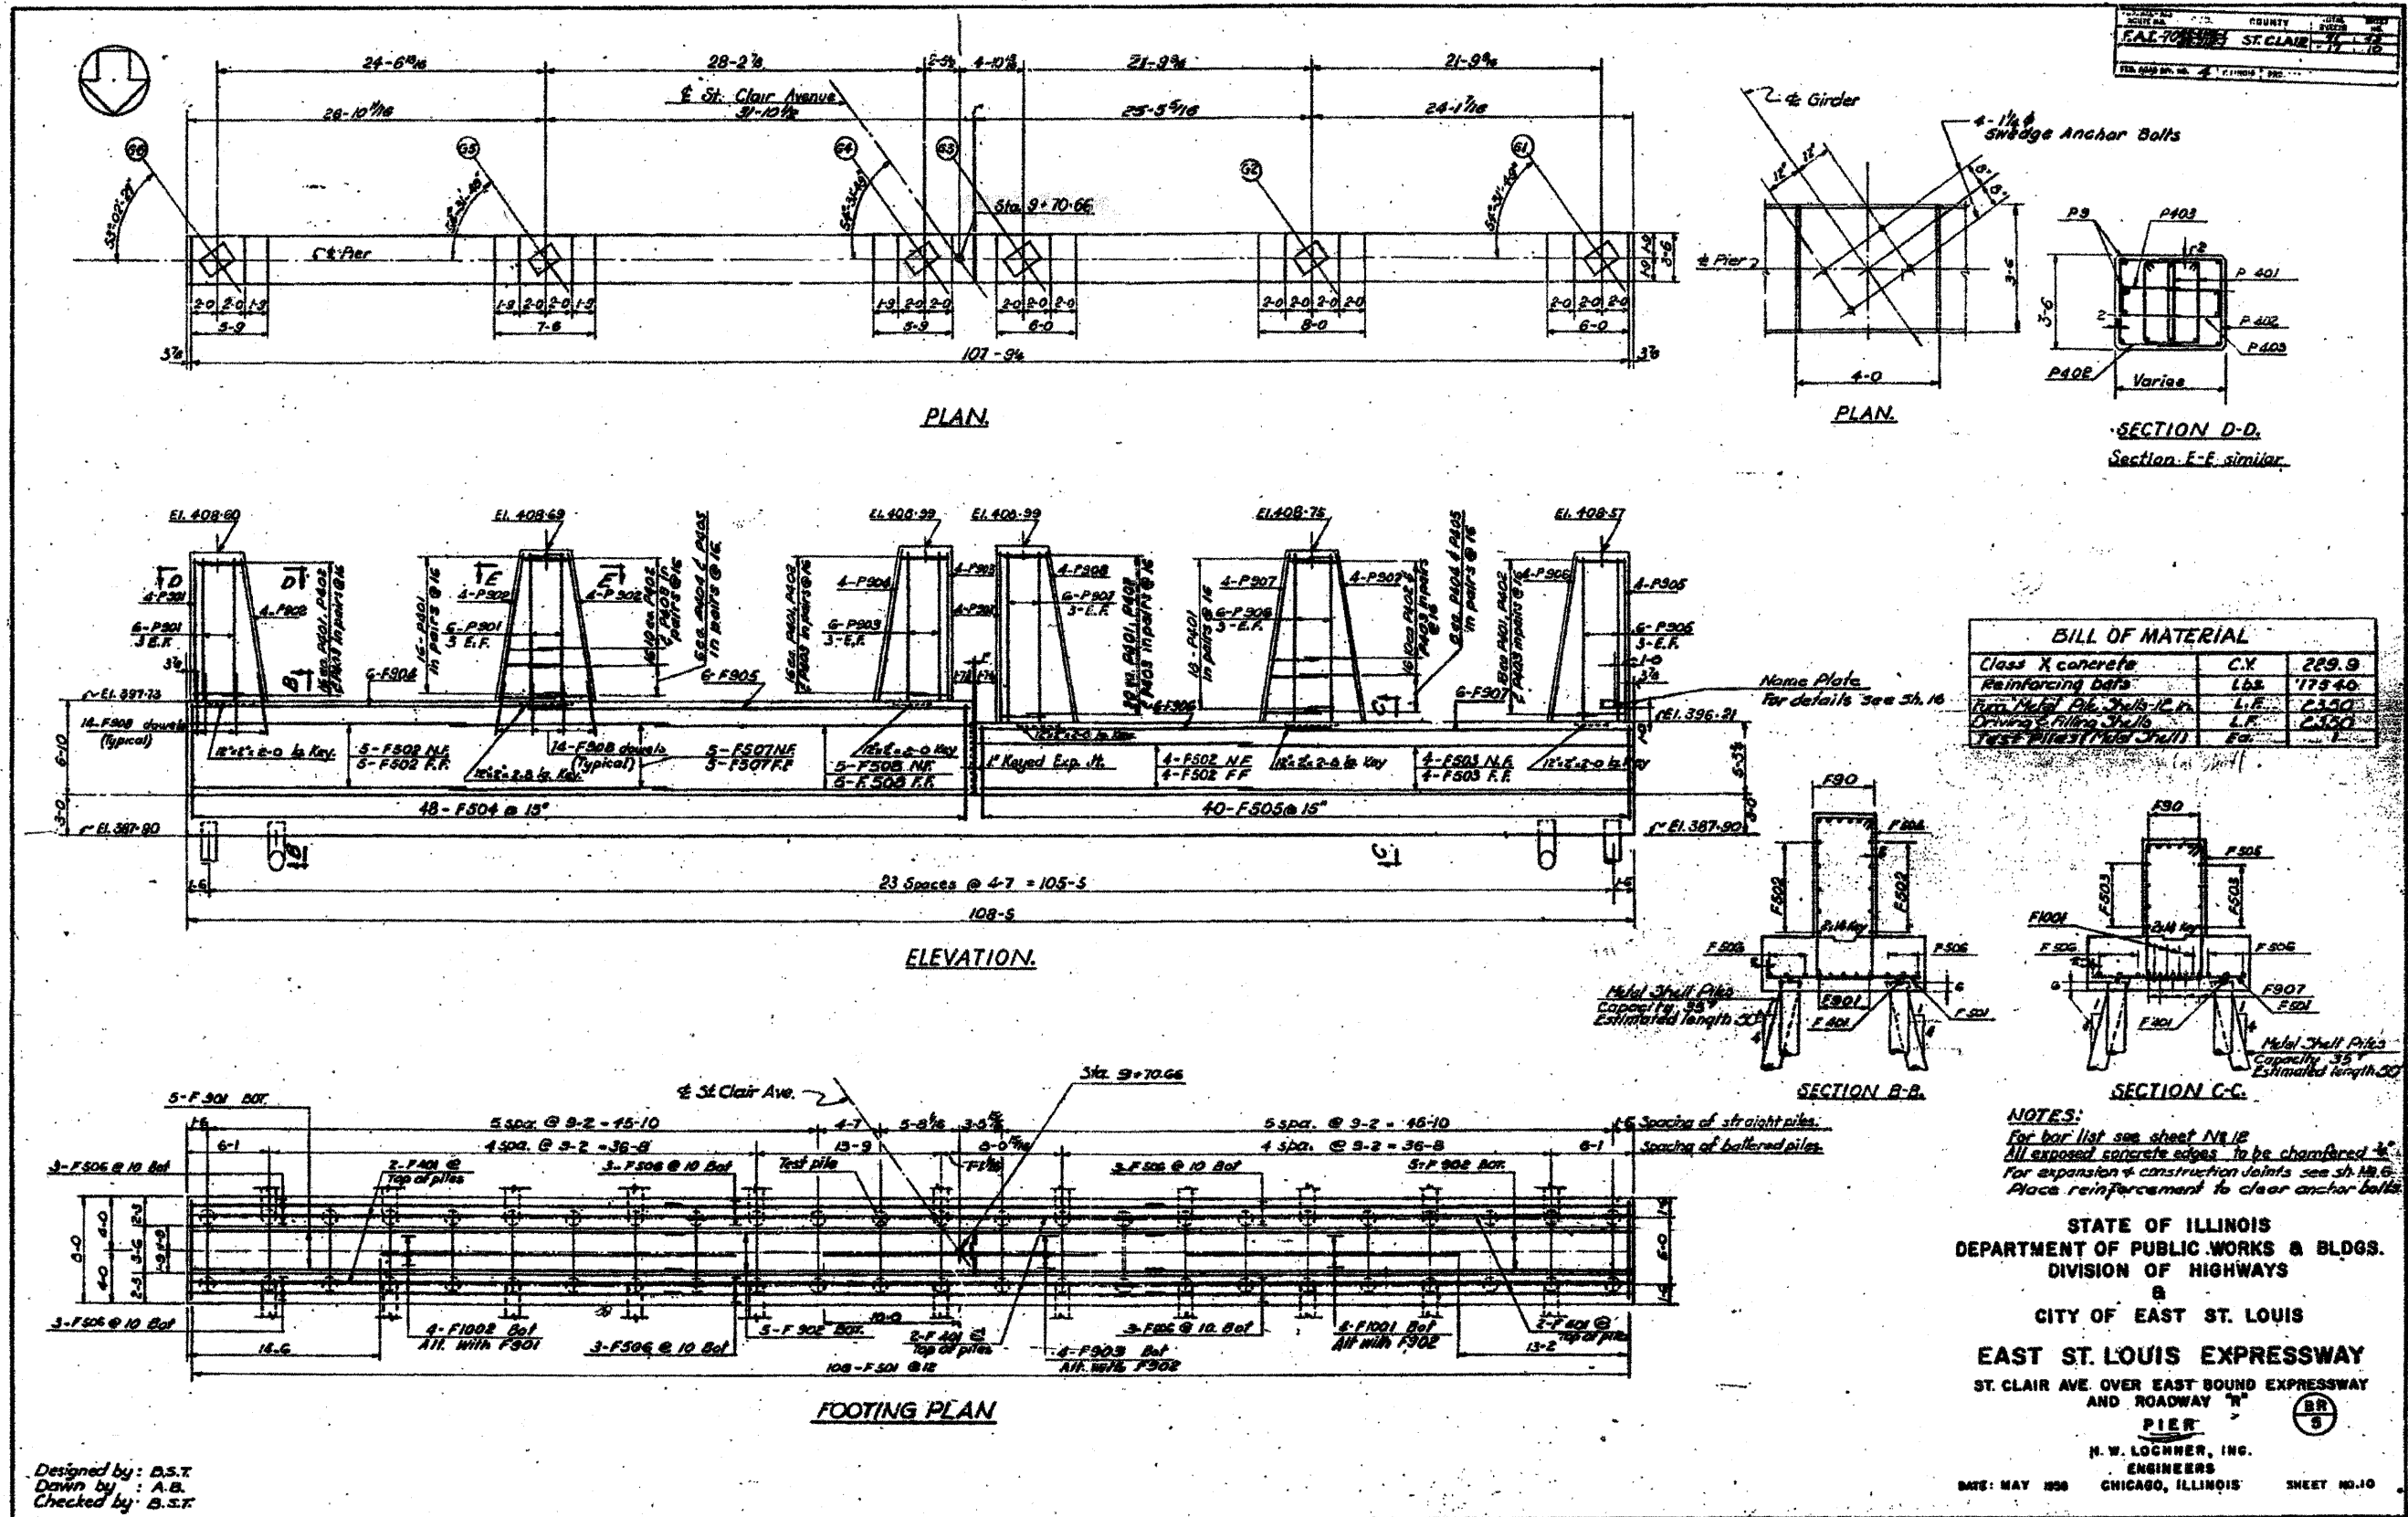

FILE NAME =  
 D01-082-0099-plt-pln1.dgn

USER NAME = patelp2  
 DESIGNED  
 DRAWN PP  
 CHECKED AB  
 DATE 03/31/2011

DESIGNED  
 DRAWN PP  
 CHECKED AB  
 DATE 03/31/2011

REVISED -  
 REVISED -  
 REVISED -  
 REVISED -

STATE OF ILLINOIS  
 DEPARTMENT OF TRANSPORTATION

EXISTING BRIDGE PLAN - ST. CLAIR AVENUE  
 S.N. 082-0099

SCALE: NONE  
 SHEET NO. 10 OF 20 SHEETS  
 STA. TO STA.

F.A. RTE.	SECTION	COUNTY	TOTAL SHEETS	SHEET NO.
82-1-3NB, 82-2N, 82-1-12RS	ST. CLAIR	352	301J	
9166/9180/9213/9214	CONTRACT NO.	76C51		
FED. ROAD DIST. NO.	ILLINOIS FED. AID PROJECT			

Revised - Changed RC Pile to Metal Shell & Changed Pile Lengths - 12, 10, 10 - 22.