


FOR INFORMATION ONLY

BAR SCHEDULE									
DECK					PIER				
MARK	NO. REQ.	SIZE	LENGTH	SHAPE	MARK	NO. REQ.	SIZE	LENGTH	SHAPE
D601	96	#6	36-3		D525	50	#5	21-9	
D602	139		29-3		D526	28	#5	28-8	
D603	16	1-Series	23-0 to 30-0	8" Incr.	D527	272		5-6	
D604	17	1-Series	19-0 to 30-0	8" Incr.	D528	66		28-0	
D605	16	1-Series	20-6 to 30-0	8" Incr.	D529	84		25-0	
D606	17	1-Series	16-0 to 30-0	8" Incr.	D530	84		26-0	
D607	153		5-8		D531	24		25-0	
D608	7		20-6		D532	27		30-0 to 44-0	1-1/2" Incr.
D609	7		18-0		D533	66		27-3 to 33-0	8" Incr.
D610	15	1-Series	11-4 to 19-6	1-2" Incr.	D534	39	1-Series	36-0 to 30-0	1" Incr.
D611	15	1-Series	9-0 to 19-6	1-2" Incr.	D535	24	2-Series of 12	23-3 to 17-4	1-3" Incr.
D612	14	1-Series	21-0 to 7-9	1-1" Incr.	D536	18		19-6	
D613	14	1-Series	18-7 to 4-8	1-1" Incr.	D537	18		14-2	
D614	17	1-Series	30-0 to 19-7	1-1" Incr.	D538	255		4-6	
D615	17	1-Series	26-8 to 9-0	1-1" Incr.	D539	180		7-0	
D616	10	2-Series of 5	30-0 to 17-0	8" Incr.	D540	180		3-9	
D617	20	1-Series	20-6 to 18-0	8" Incr.	D541	83		5-3	
D618	21	1-Series	26-0 to 18-0	8" Incr.	D542	43		5-9	
D619	16	1-Series	18-6 to 18-0	8" Incr.	D543	44		6-3	
D620	12		30-0		D544	20		6-9	
D621	18	1-Series	21-3 to 18-0	5" Incr.	D545	311		28-6	
D622	20	1-Series	31-0 to 18-0	1-1" Incr.	D546	48		29-0	
D623	21	1-Series	34-6 to 18-0	1-1" Incr.	D547	177		5-5	
D624	21	1-Series	20-8 to 7-0	1-1" Incr.	D548	0		5-8	
D625	20	1-Series	38-3 to 17-0	1-1" Incr.	D549	16		34-0	
D626	51		15-3		D550	12		40-0	
D627	17		14-3		D551	18	1-Series	23-7 to 4-0	1" Incr.
D628	96	#6	25-3		D401	1-Series	#4	8-10	
D629	12	#6	6-0		D402	70		8-10	
D501	122	#5	40-0		D403	7		10-0	
D502	19		24-0		D404	7		7-0	
D503	39		21-3		D405	4		12-0	
D504	10	2-Series of 5	40-0 to 30-0	8" Incr.	D406	1		15-6	
D505	46	2-Series of 23	30-0 to 5-3	1-1/2" Incr.	D407	10	1-Series	17-0 to 10-3	9" Incr.
D506	49		30-3		D408	1		18-0	
D507	16		11-8		D409	5		9-6	
D508	21		39-0		D410	7		6-0	
D509			23-6		D411	5	#4	5-0	
D510			21-8		D412	8	#4	2-4	
D511	1-Series		30-6 to 28-0	6" Incr.	D541	4-2			
D512	5	1-Series	25-4 to 28-0	8" Incr.	D542	4-8			
D513	14	1-Series	21-6 to 18-0	6" Incr.	D543	5-2			
D514	7		14-0		D544	5-8			
D515	7		12-10		D547	5-0			
D516	16		36-0		D548	3-7			
D517	19		33-0		D549	1-8			
D518	12	1-Series	15-7 to 4-6	1-1" Incr.	D540 & D543				
D519	12	1-Series	25-3 to 8-0	1-1" Incr.	D541, D542, D543 & D544				
C520	4		25-0		D547				
D521	14	2-Series of 7	21-0 to 6-3	8" Incr.	D548				
D522	12	2-Series of 6	23-3 to 17-4	1-1" Incr.	D549				
D523	13	2-Series	20-6 to 6-6	1-2" Incr.	D602				
D524	13	1-Series	25-0 to 9-0	1-2" Incr.	D536				

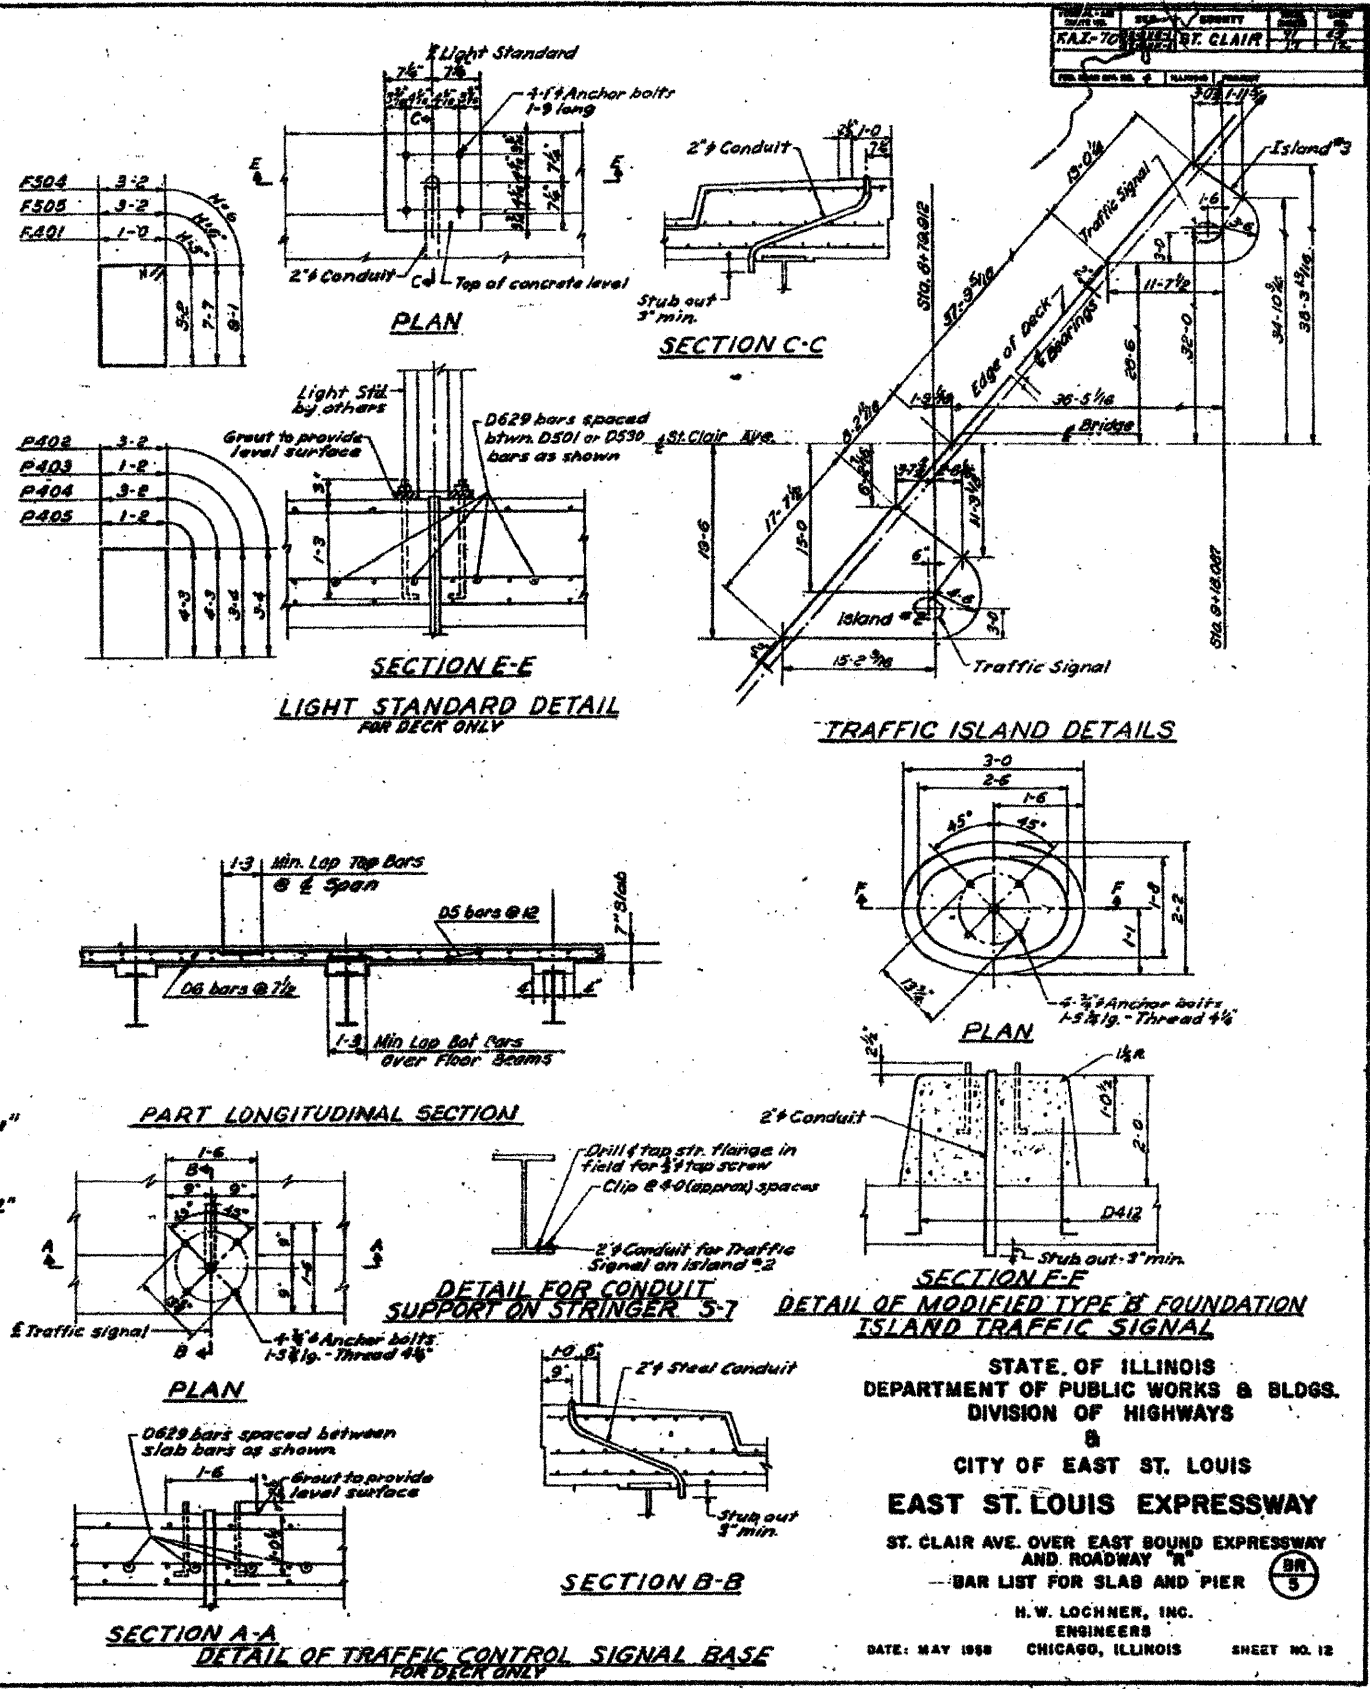

STATE OF ILLINOIS  
 DEPARTMENT OF PUBLIC WORKS & BLDGS.  
 DIVISION OF HIGHWAYS  
 &  
 CITY OF EAST ST. LOUIS  
**EAST ST. LOUIS EXPRESSWAY**  
 ST. CLAIR AVE. OVER EAST SOUND EXPRESSWAY  
 AND ROADWAY "B"  
 BAR LIST FOR SLAB AND PIER

H.W. LOCHNER, INC.  
 ENGINEERS  
 CHICAGO, ILLINOIS

DATE: MAY 1968 SHEET NO. 12