
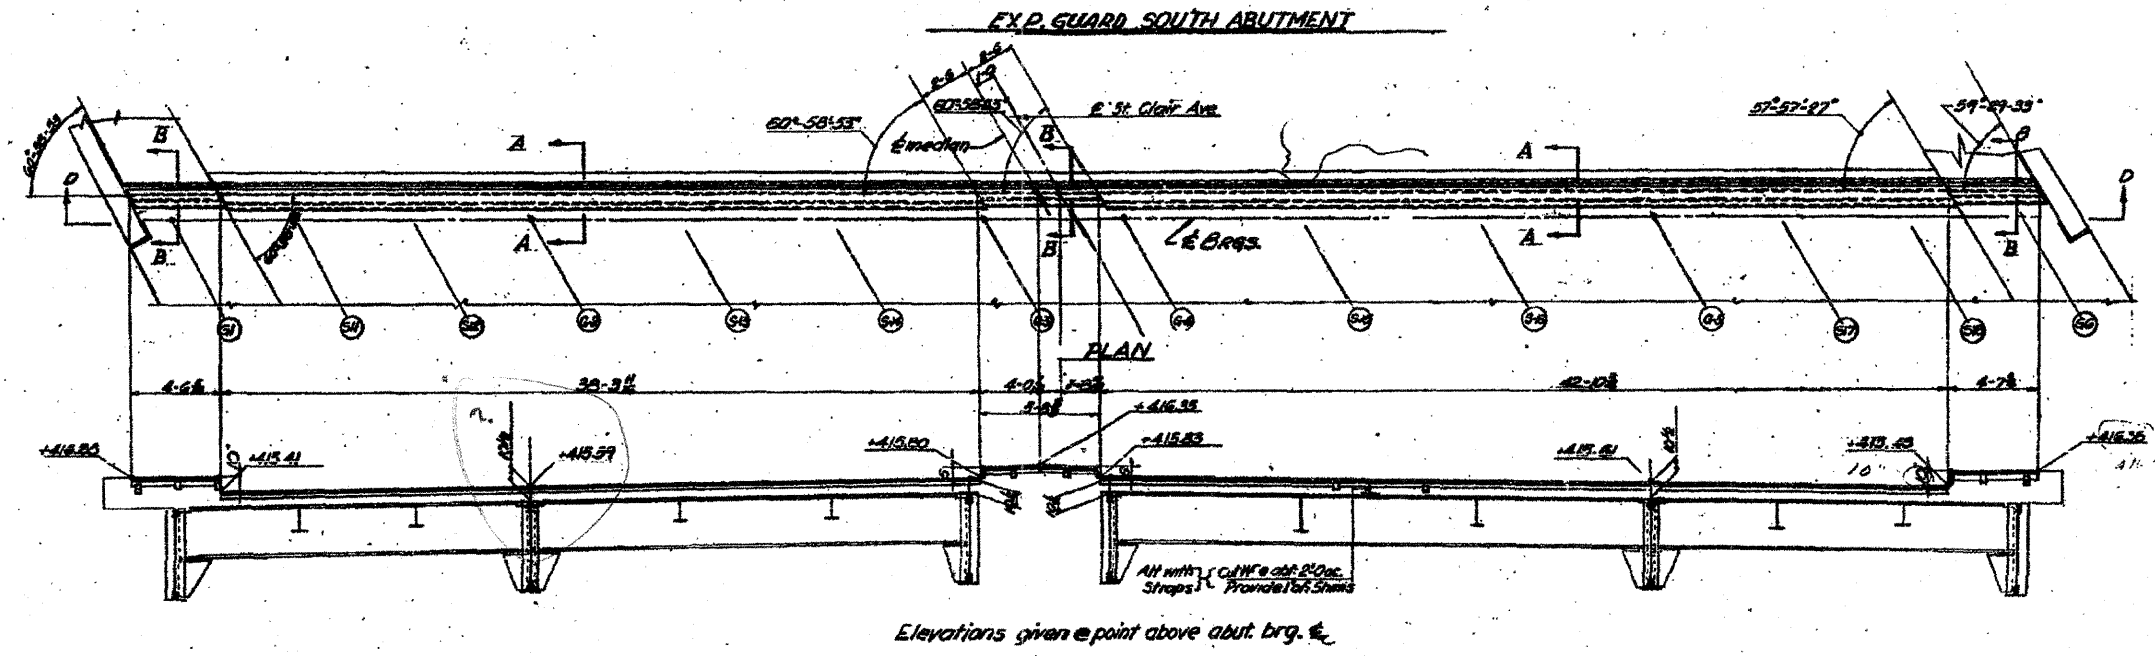


FOR INFORMATION ONLY

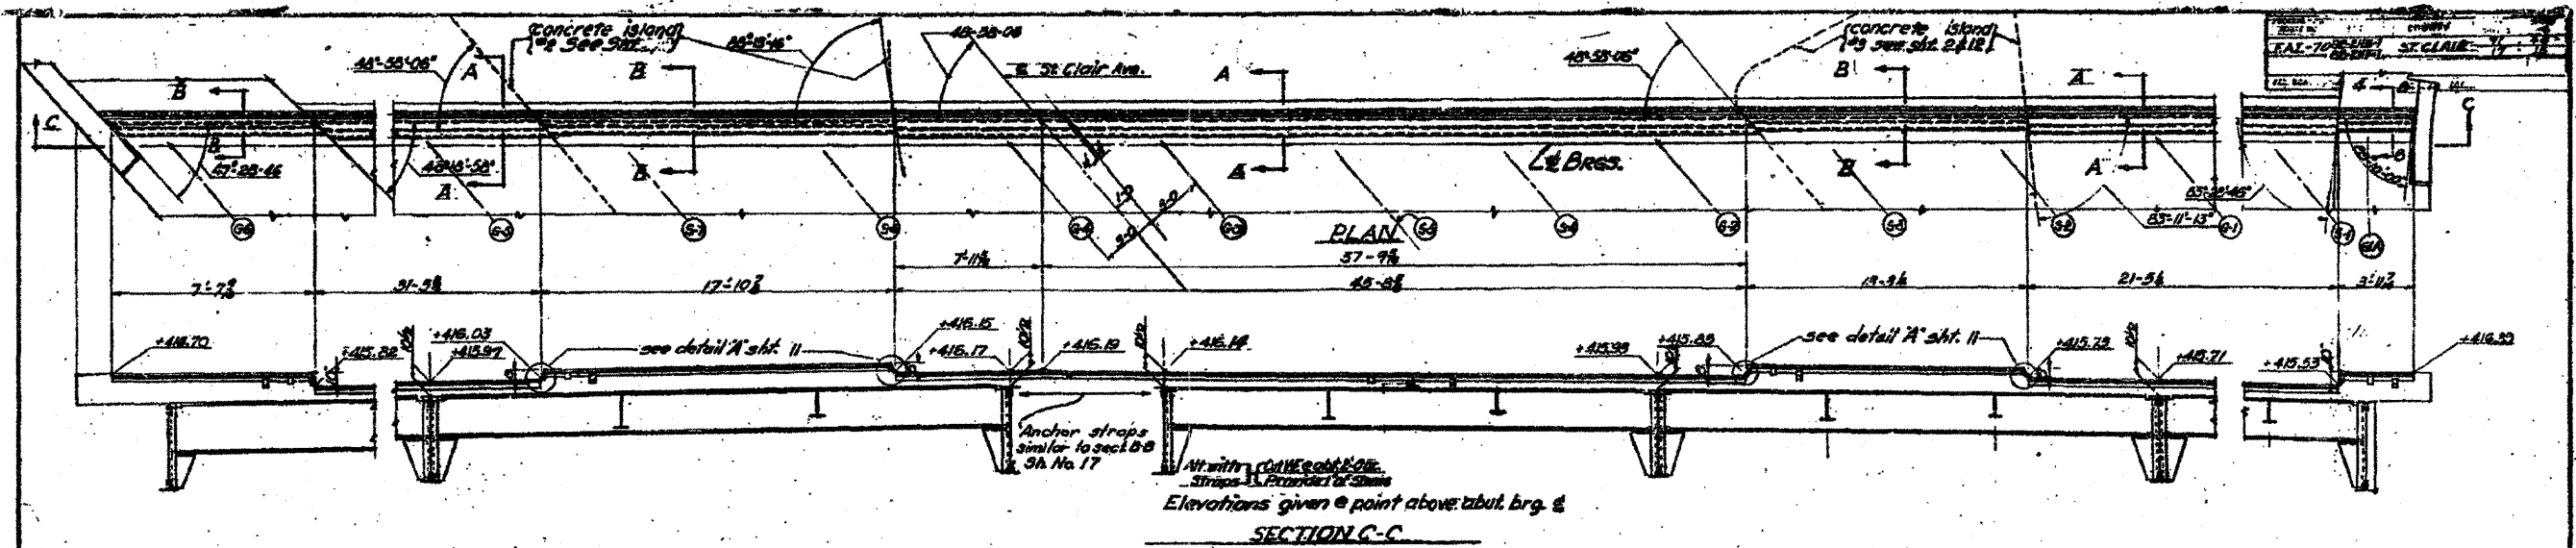

NOTE:  
For Expansion Guard Sections A-A, B-B  
& Typ. Details @ Curbs See Sht. 11

STATE OF ILLINOIS  
DEPARTMENT OF PUBLIC WORKS & BLDGS.  
DIVISION OF HIGHWAYS  
&  
CITY OF EAST ST. LOUIS  
EAST ST. LOUIS EXPRESSWAY  
ST. CLAIR AVE. OVER EAST SOUND EXPRESSWAY  
AND ROADWAY "A"  
EXPANSION GUARD DETAILS  
H. W. LOCHNER, INC.  
ENGINEERS  
DATE: MAY 1988 CHICAGO, ILLINOIS SHEET NO 15

Designed By: B.S.T.  
Drawn By: D.A.  
Checked By: L.L.

Revised - Changes (L. Dimensions & A. Elevation) - 12/10/09 - DL

FILE NAME = DBT-1-282-0099-sht-pln15.dgn	USER NAME = potelp2	DESIGNED	REVISED	STATE OF ILLINOIS DEPARTMENT OF TRANSPORTATION	EXISTING BRIDGE PLAN - ST. CLAIR AVENUE S.N. 082-0099	F.A. RTE.	SECTION	COUNTY	TOTAL SHEETS	SHEET NO.
		DRAWN PP	REVISED			82-1-3HB, 82-2N, 82-1-12RS	ST. CLAIR	352	3010	
		CHECKED AB	REVISED			9166/9180/9213/9214	CONTRACT NO. 76C51			
		DATE 03/31/2011	REVISED			FED. ROAD DIST. NO.	ILLINOIS FED. AID PROJECT			