


FINAL SURVEY	BY	DATE
REVISIONS		
NOTE BOOK		
TEMPLATE		
AREAS CHECKED		
NO.		

ORIGINAL SURVEY	BY	DATE
REVISIONS		
NOTE BOOK		
TEMPLATE		
AREAS CHECKED		
NO.		

THOUGH EXISTING SEWERS ARE SHOWN, NO OTHER EXISTING UTILITIES ARE PROVIDED ON THE CROSS SECTIONS. PROPOSED SEWERS ARE BASED ON THE PROPOSED DRAINAGE DESIGN SHOWN WITHIN THESE PLANS. THE CONTRACTOR IS RESPONSIBLE FOR IDENTIFYING ALL EXISTING UTILITIES PRIOR TO CONSTRUCTION. THE CONTRACTOR SHALL REFER TO SUEL PLANS FOR EXISTING UTILITY INFORMATION.

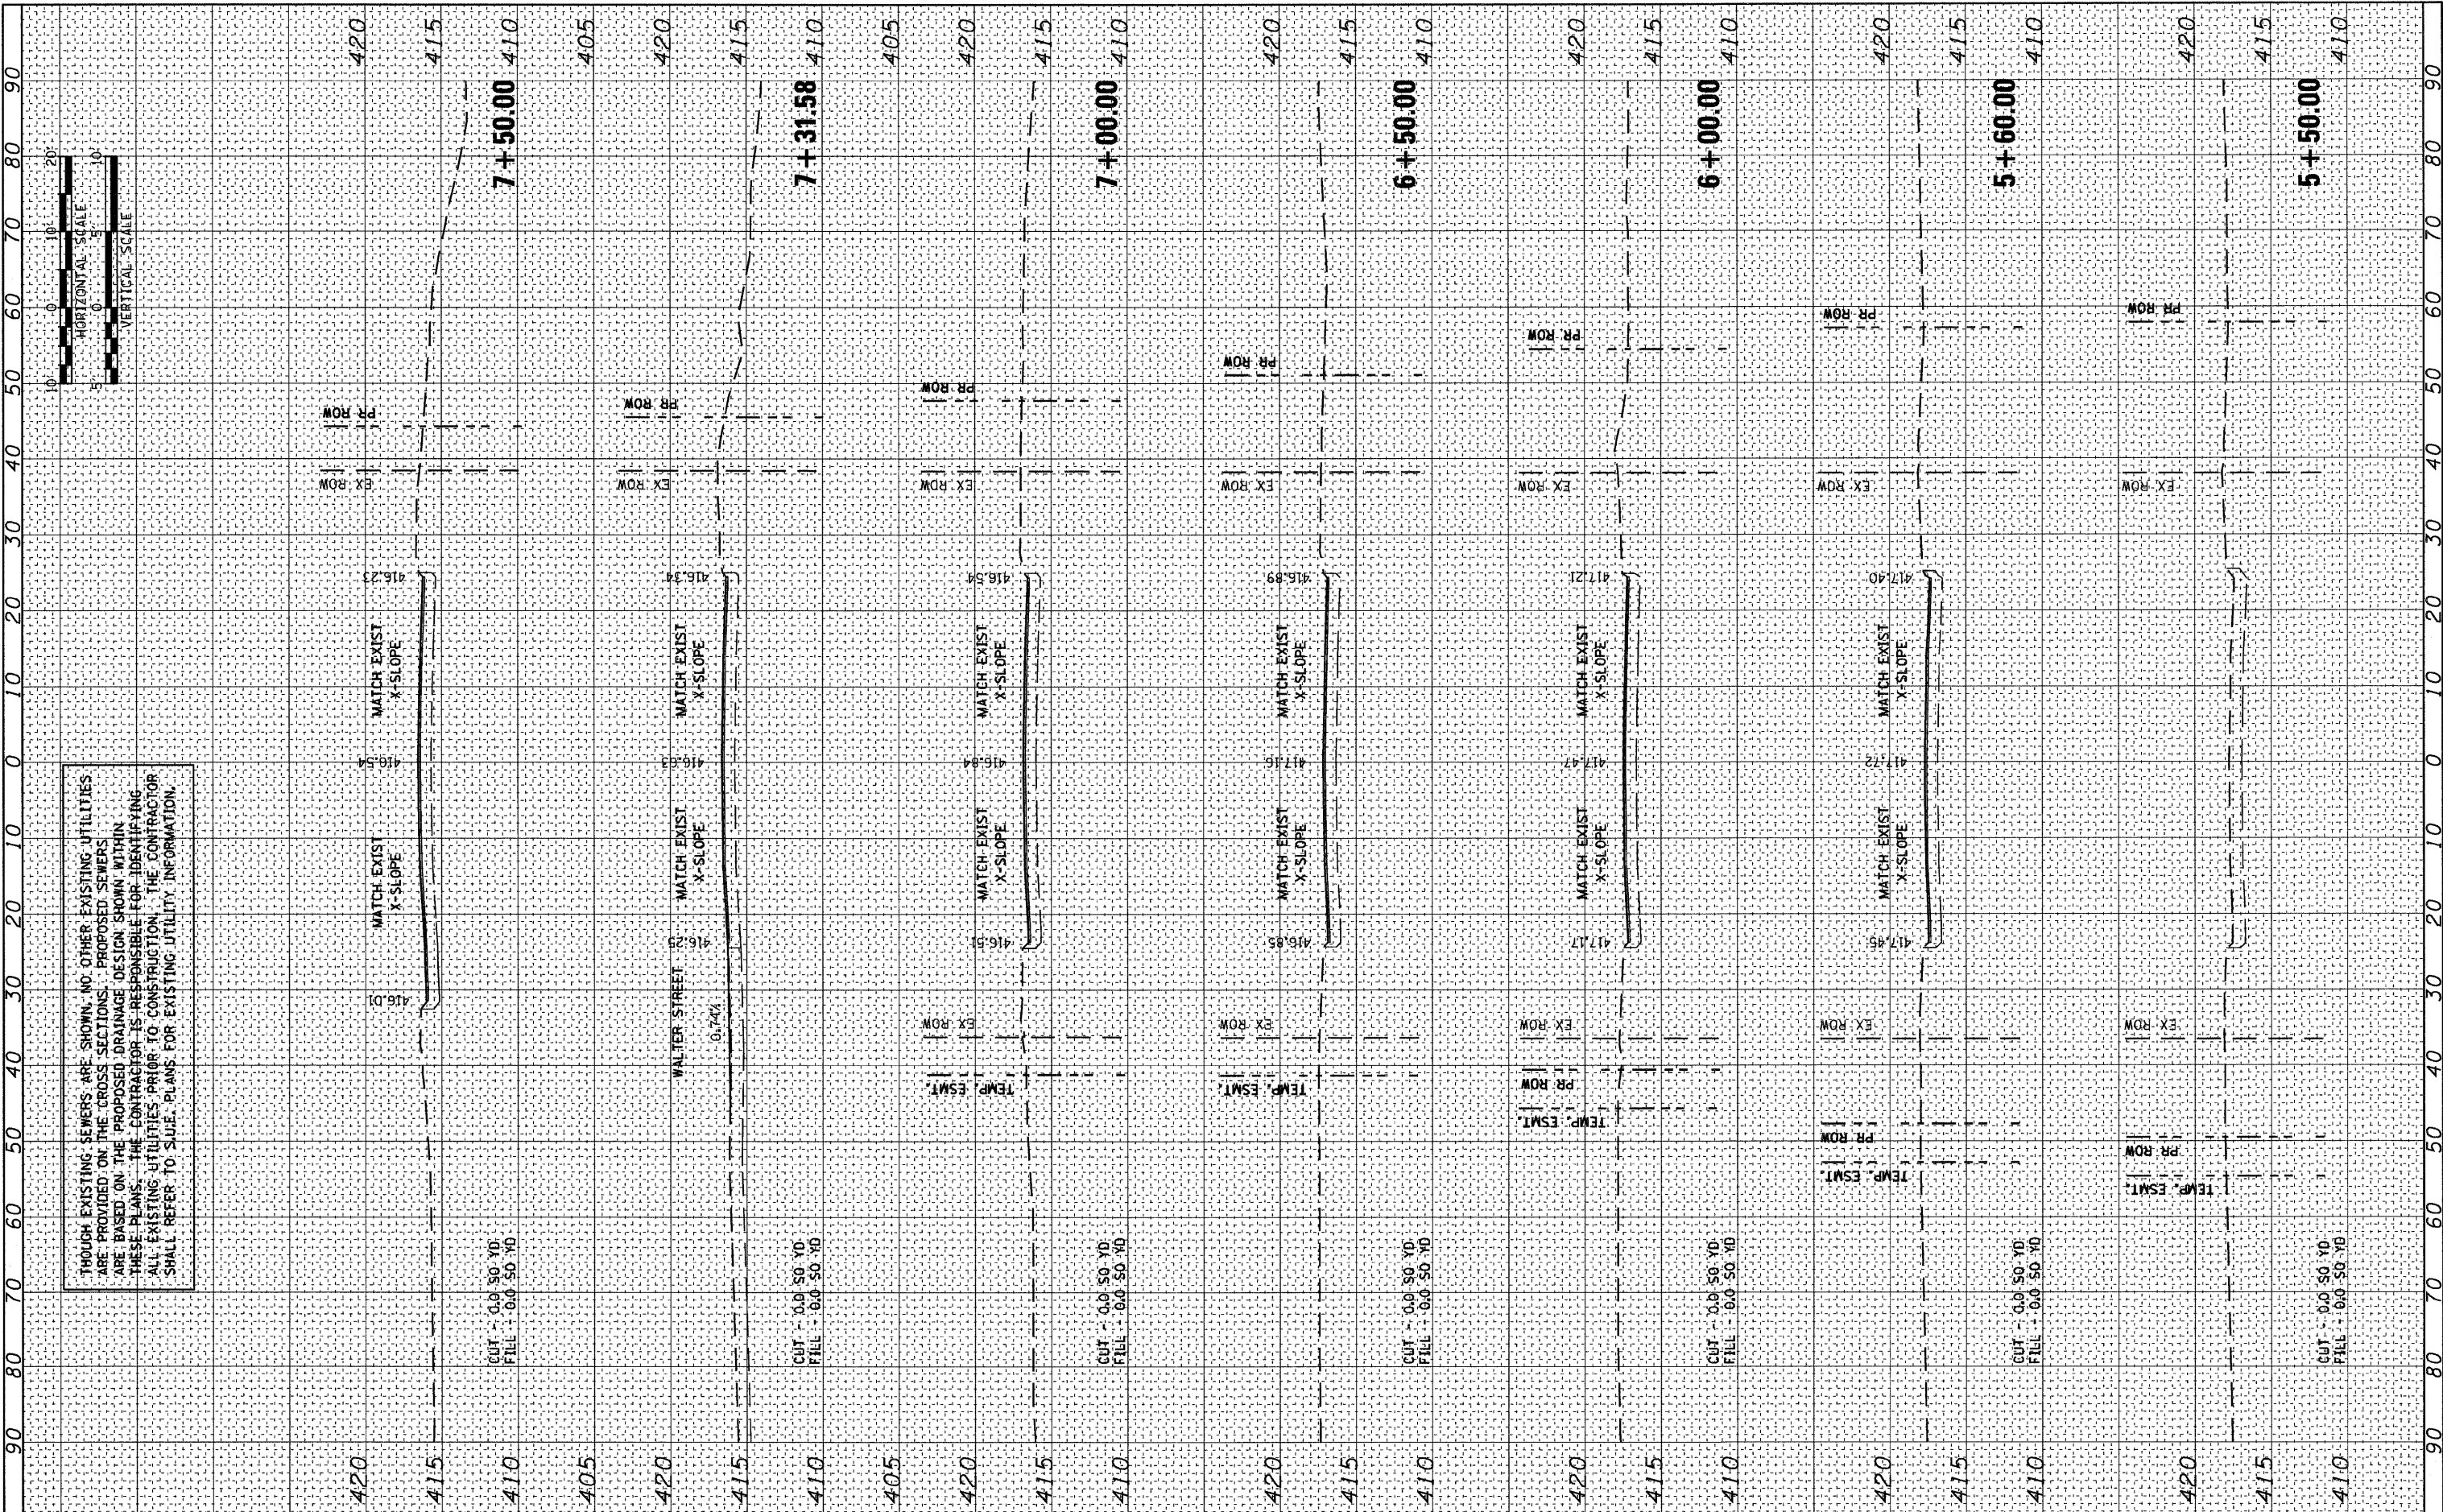

6/8/2011 11:36:56 AM  
 FILE NAME = DBTRI-76C51-sh1-xs-01-04.dgn

USER NAME = jlt	DESIGNED - LDC	REVISED -
MODEL NAME = 9th-xs.sheet-01	DRAWN - JDF	REVISED -
PLOT SCALE = 1:20	CHECKED - GEB	REVISED -
PLOT DATE = 6/8/2011	DATE - 03/31/11	REVISED -

**STATE OF ILLINOIS  
DEPARTMENT OF TRANSPORTATION**

**9TH STREET CROSS SECTIONS**

SCALE: 1"=10' SHEET NO. 1 OF 27 SHEETS STA. 5+50.00 TO STA. 7+50.00

F.A.U. RTE.	SECTION	COUNTY	TOTAL SHEETS	SHEET NO.
• 82-1-3NB, 82-2N, 82-1-12RS	ST. CLAIR	352	304	
• FAI 64/9166/9180				
FED. ROAD DIST. NO.	ILLINOIS FED. AID PROJECT			

CONTRACT NO. 76C51