


|               |      |
|---------------|------|
| FINAL SURVEY  | DATE |
| SURVEYED      |      |
| PLOTTED       |      |
| TEMPERATURE   |      |
| NOTE BOOK     |      |
| AREAS CHECKED |      |
| NO.           |      |

|                 |      |
|-----------------|------|
| ORIGINAL SURVEY | DATE |
| SURVEYED        |      |
| PLOTTED         |      |
| TEMPERATURE     |      |
| NOTE BOOK       |      |
| AREAS CHECKED   |      |
| NO.             |      |

ALTHOUGH EXISTING SEWERS ARE SHOWN, NO OTHER EXISTING UTILITIES ARE PROVIDED ON THE CROSS SECTIONS. PROPOSED SEWERS ARE BASED ON THE PROPOSED DRAINAGE DESIGN SHOWN WITHIN THESE PLANS. THE CONTRACTOR IS RESPONSIBLE FOR IDENTIFYING ALL EXISTING UTILITIES PRIOR TO CONSTRUCTION. THE CONTRACTOR SHALL REFER TO BLUE PLANS FOR EXISTING UTILITY INFORMATION.

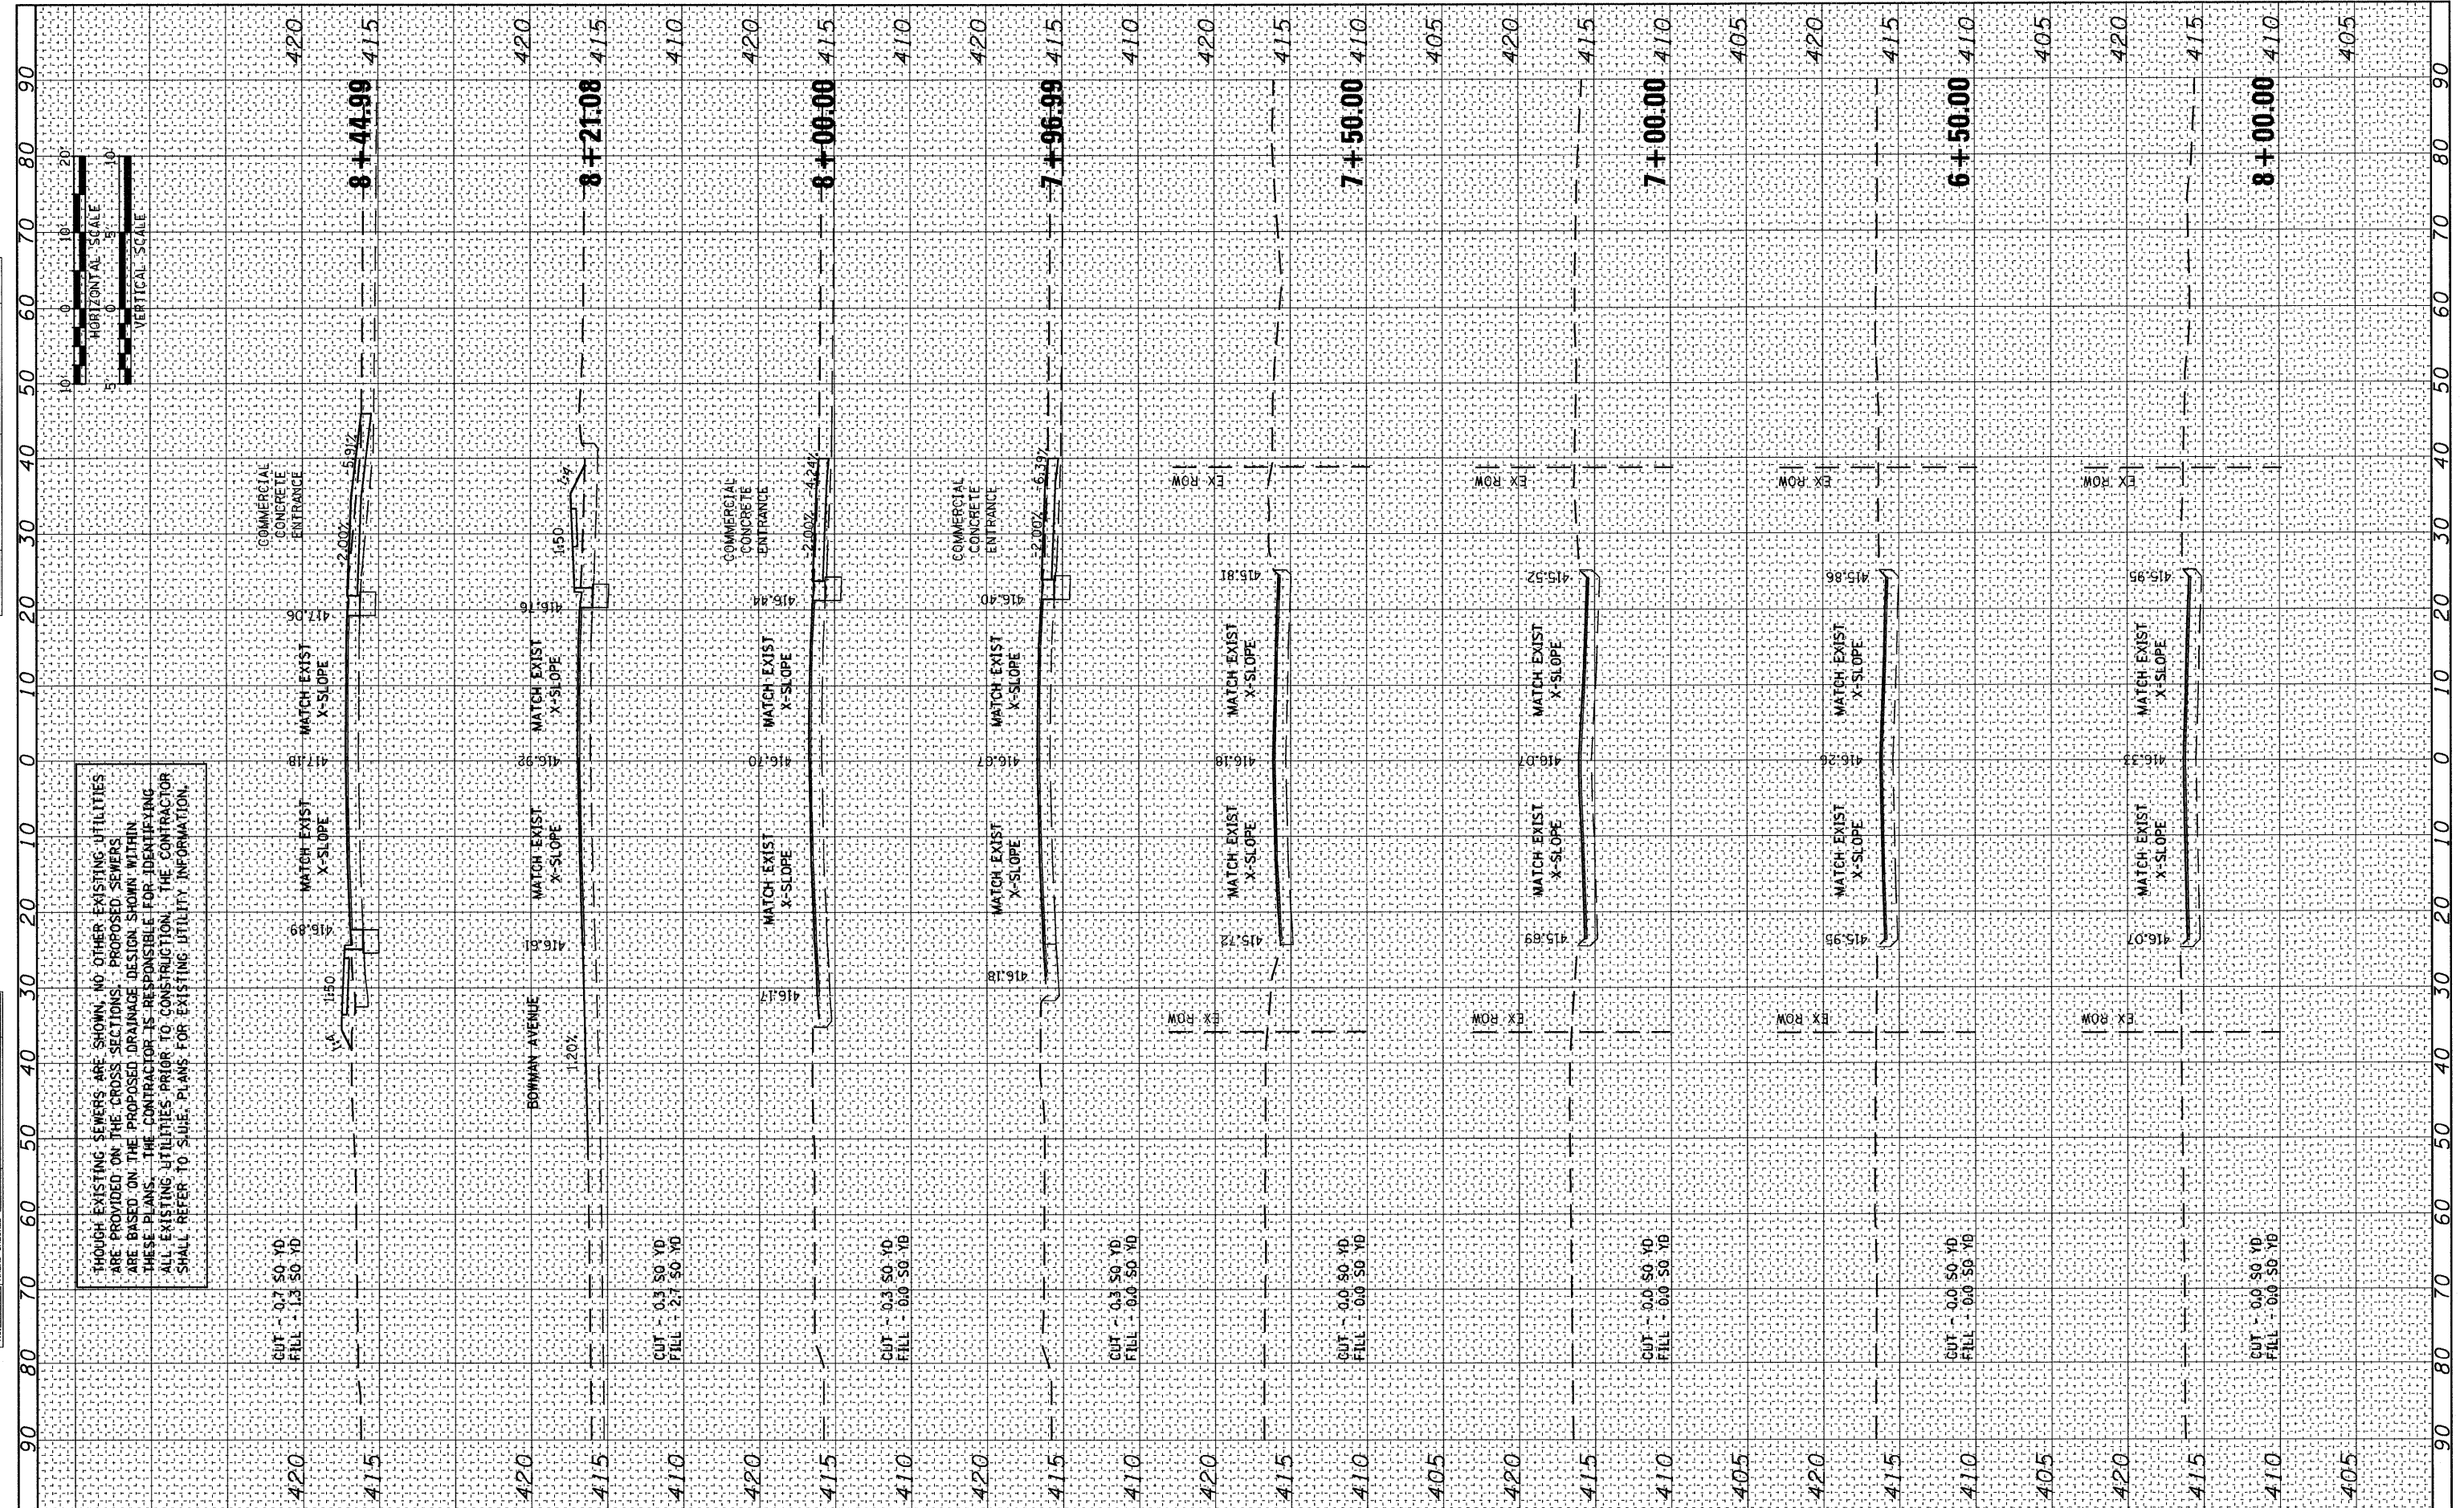

|              |                              |
|--------------|------------------------------|
| FILE NAME =  | DBTRI-76C51-sht-xs-01-04.dgn |
| USER NAME =  | jar                          |
| DESIGNED -   | LDC                          |
| REVISIONS -  |                              |
| MODEL NAME = | 9th-xs.sheet-02              |
| DRAWN -      | JDF                          |
| REVISIONS -  |                              |
| PLOT SCALE = | 1:20                         |
| CHECKED -    | GEB                          |
| REVISIONS -  |                              |
| PLOT DATE =  | 6/8/2011                     |
| DATE -       | 03/31/11                     |
| REVISIONS -  |                              |

|             |          |
|-------------|----------|
| DESIGNED -  | LDC      |
| REVISIONS - |          |
| DRAWN -     | JDF      |
| REVISIONS - |          |
| CHECKED -   | GEB      |
| REVISIONS - |          |
| DATE -      | 03/31/11 |
| REVISIONS - |          |

**STATE OF ILLINOIS  
DEPARTMENT OF TRANSPORTATION**

**9TH STREET CROSS SECTIONS**

SCALE: 1"=10'    SHEET NO. 2 OF 27 SHEETS    STA. 8+00.00 TO STA. 8+44.99

|   |                            |              |              |           |
|---|----------------------------|--------------|--------------|-----------|
| F.A.J. RTE.                                   | SECTION                    | COUNTY       | TOTAL SHEETS | SHEET NO. |
| •   | 82-1-3NB, 82-2N, 82-1-12RS | ST. CLAIR    | 352          | 305       |
| •   | FAI 64/9166/9180           | CONTRACT NO. | 76C51        |           |
| FED. ROAD DIST. NO. ILLINOIS FED. AID PROJECT |                            |              |              |           |

P:\08-0030 CTE TRILEVEL\900 CAD\901 DRAWINGS\08 CONTRACT\SHEET\CV\1\CROSSSECTIONS\08TRI-76C51-SHT-XS-01-04.DGN